


FINAL SURVEY	DATE
NO. _____	BY _____
DATE _____	DATE _____
NO. _____	NO. _____

ORIGINAL SURVEY	DATE
NO. _____	BY _____
DATE _____	DATE _____
NO. _____	NO. _____

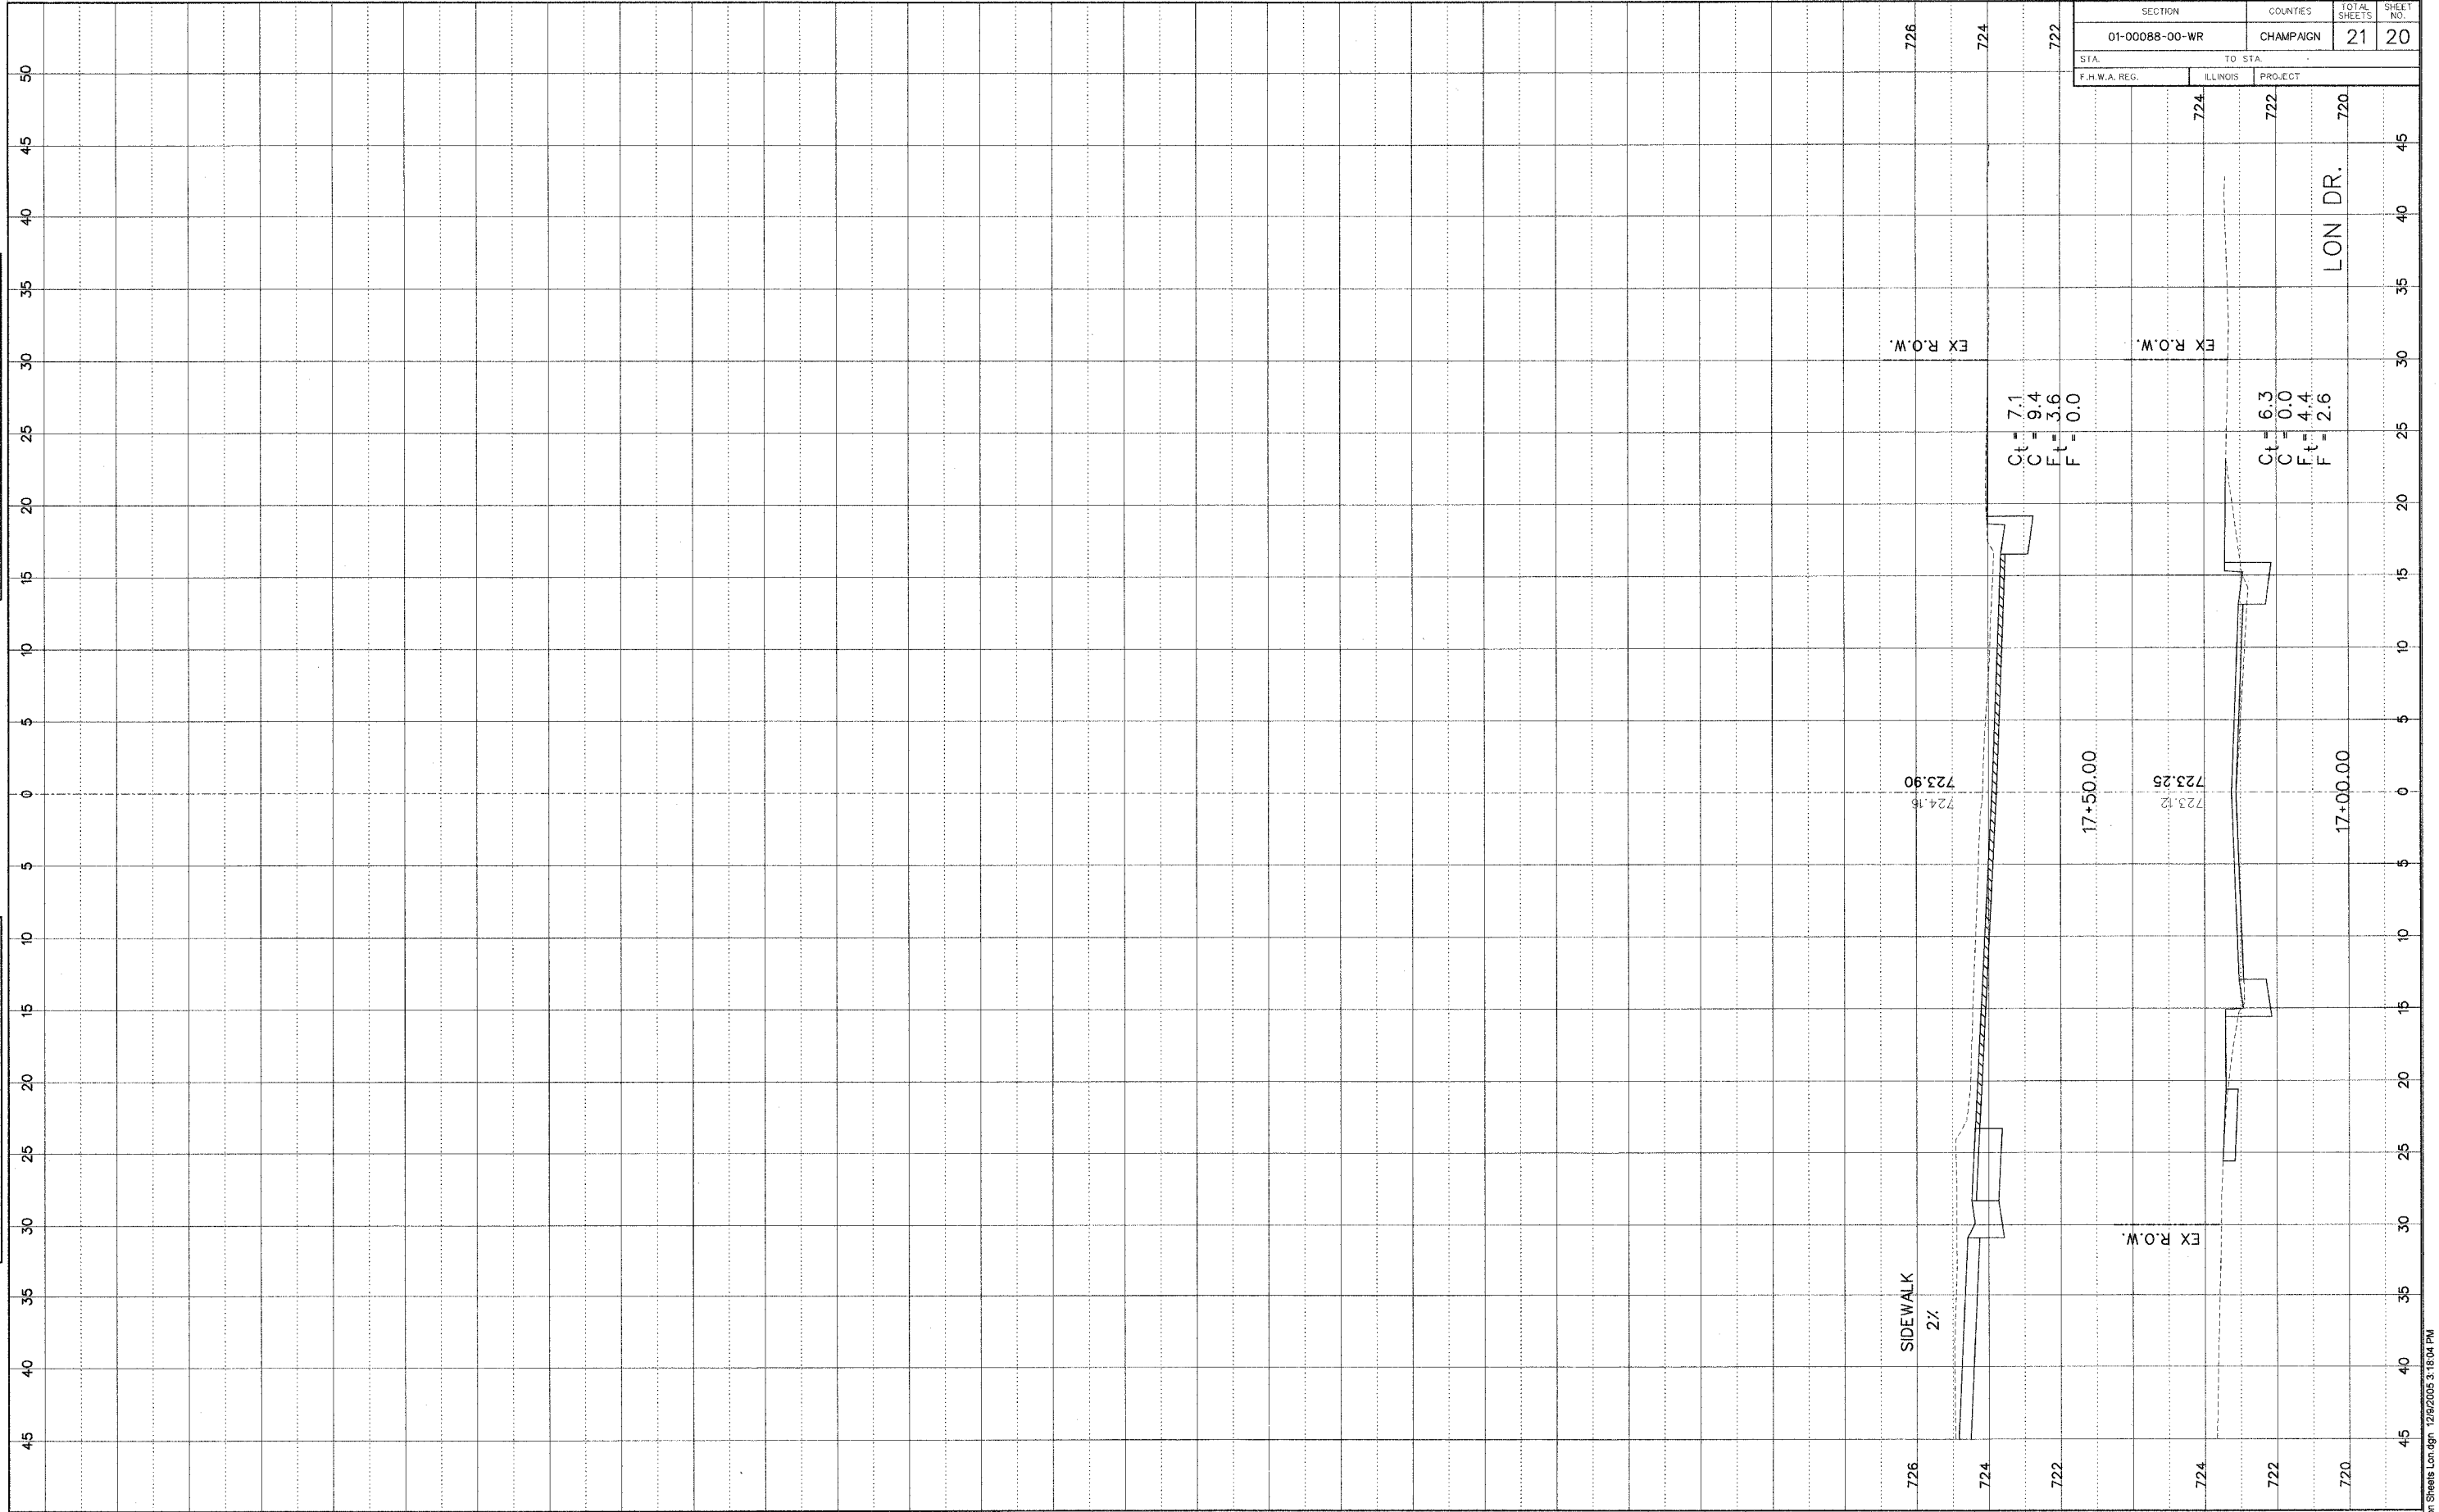

SECTION	COUNTIES	TOTAL SHEETS	SHEET NO.
01-00088-00-WR	CHAMPAIGN	21	20
STA.	TO STA.		
F.H.W.A. REG.	ILLINOIS PROJECT		
		724	722