


FINAL SURVEY SURVEYED PLOTTED TEMPLATE NO. _____ BY _____ DATE _____
 NOTE BOOK AREAS CHECKED

ORIGINAL SURVEY SURVEYED PLOTTED TEMPLATE NO. _____ BY _____ DATE _____
 NOTE BOOK AREAS CHECKED

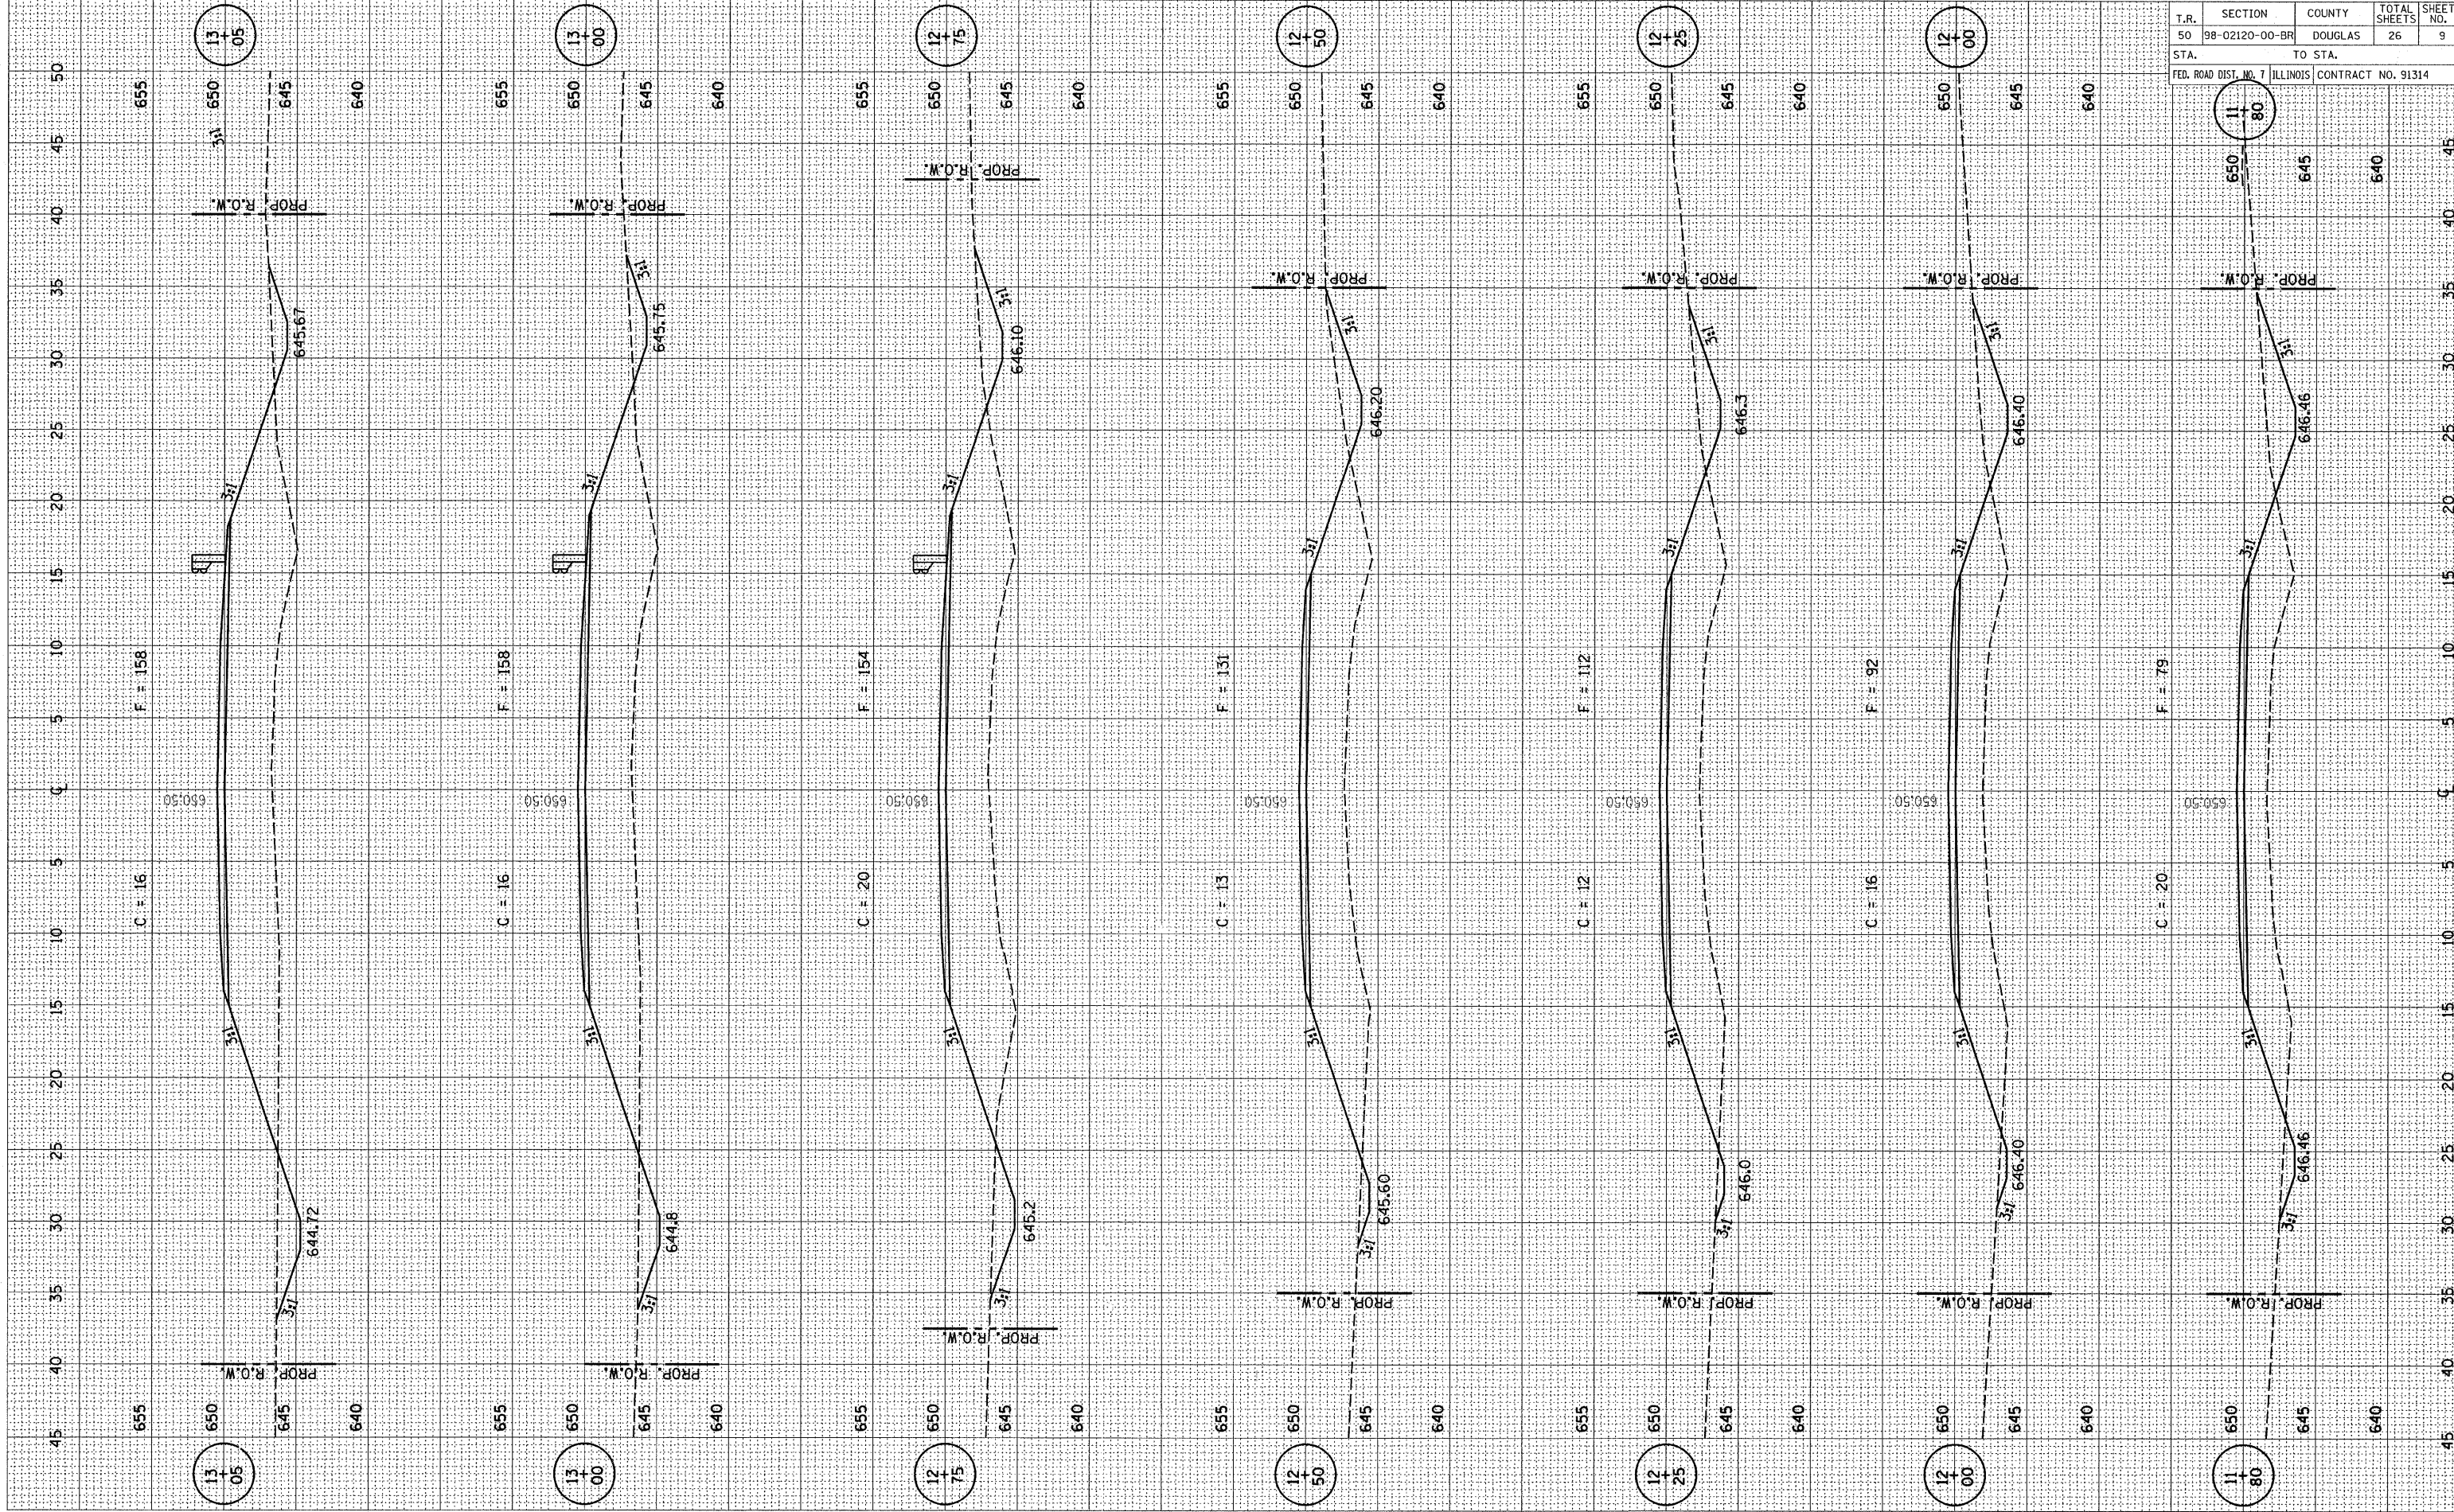

T.R.	SECTION	COUNTY	TOTAL SHEETS	SHEET NO.
50	98-02120-00-BR	DOUGLAS	26	9
STA.	TO STA.			
FED. ROAD DIST. NO. 7	ILLINOIS	CONTRACT NO. 91314		