


FINAL SURVEY SURVEYED PLOTTED NOTE BOOK NO. BY DATE

ORIGINAL SURVEY SURVEYED PLOTTED NOTE BOOK NO. BY DATE

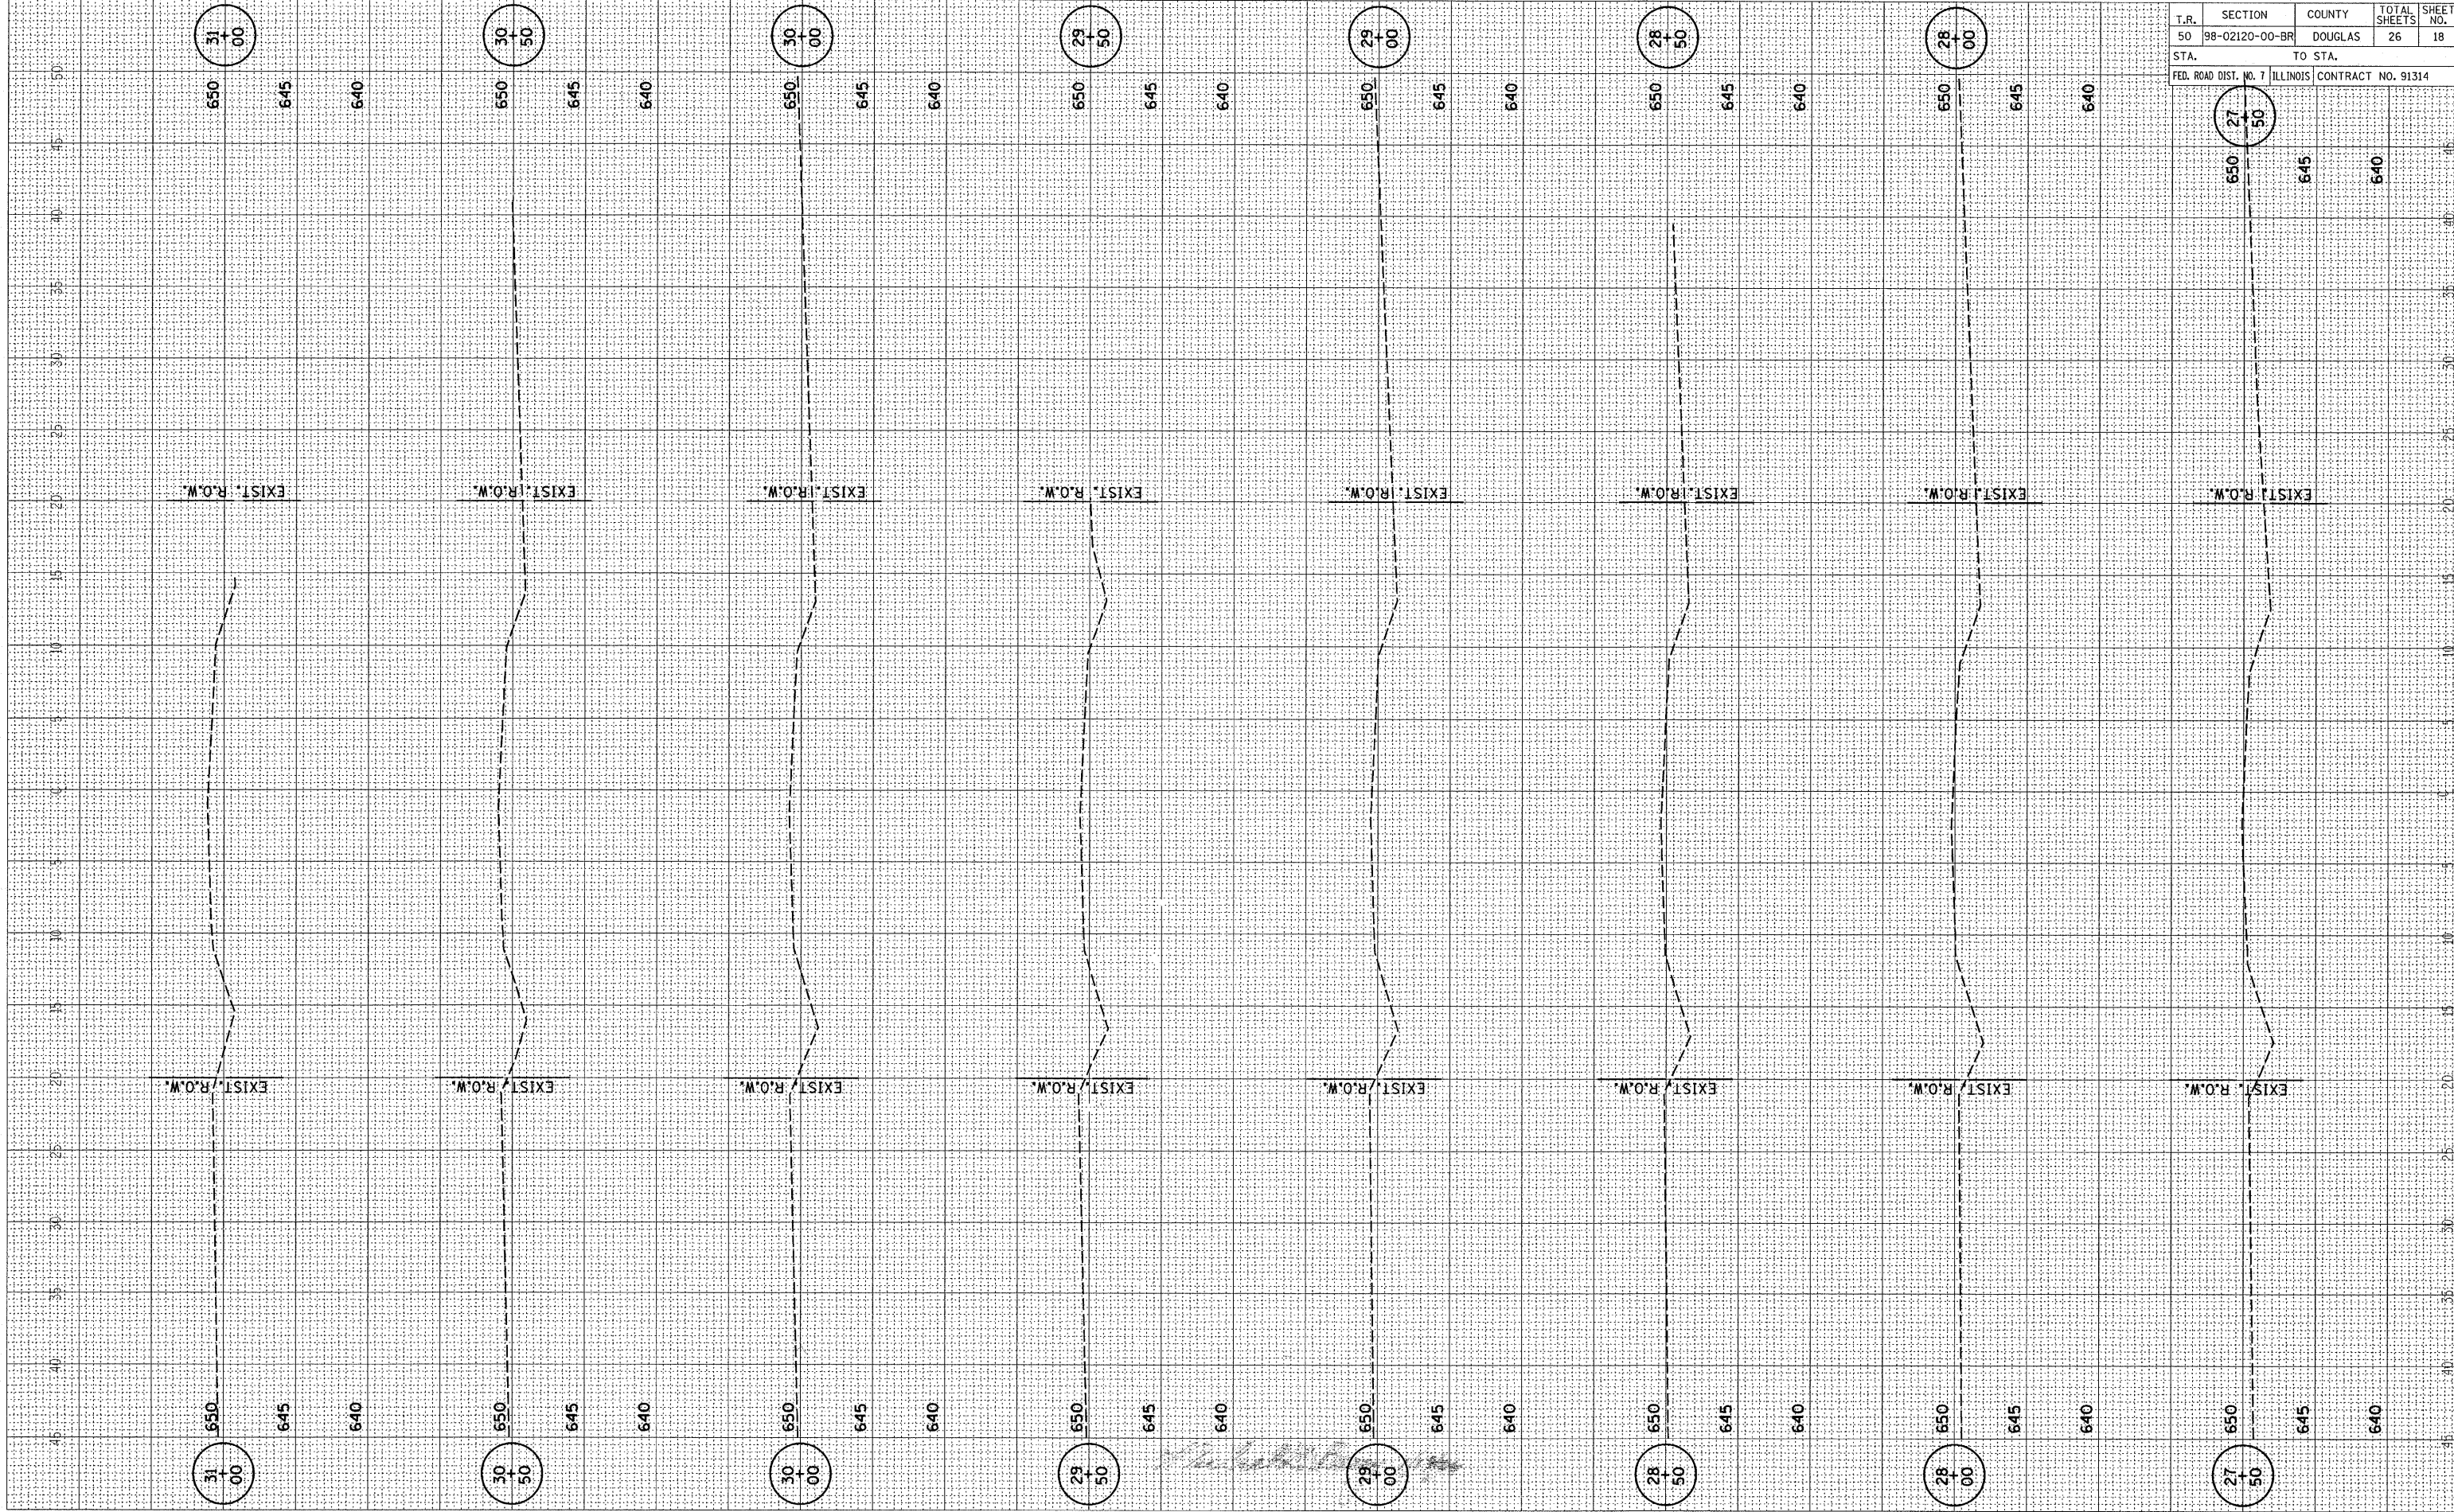

T.R.	SECTION	COUNTY	TOTAL SHEETS	SHEET NO.
50	98-02120-00-BR	DOUGLAS	26	18

FED. ROAD DIST. NO. 7 ILLINOIS CONTRACT NO. 91314

STA.	TO STA.			
650	645	640	640	640