

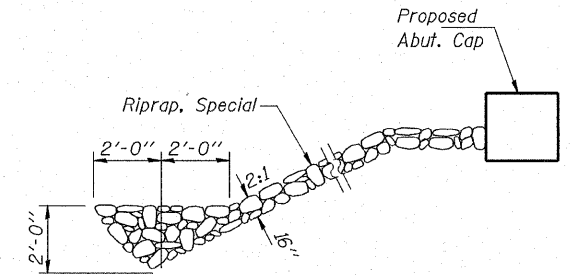


ROUTE NO.	SECTION	COUNTY	TOTAL SHEETS	SHEET NO.
T.R. 50	98-02120-00-BR	DOUGLAS	26	20
FED. ROAD DIST. NO. 7	ILLINOIS	FED. AID PROJECT-		

CONTRACT NO. 91314

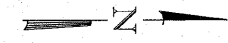

SECTION A-A

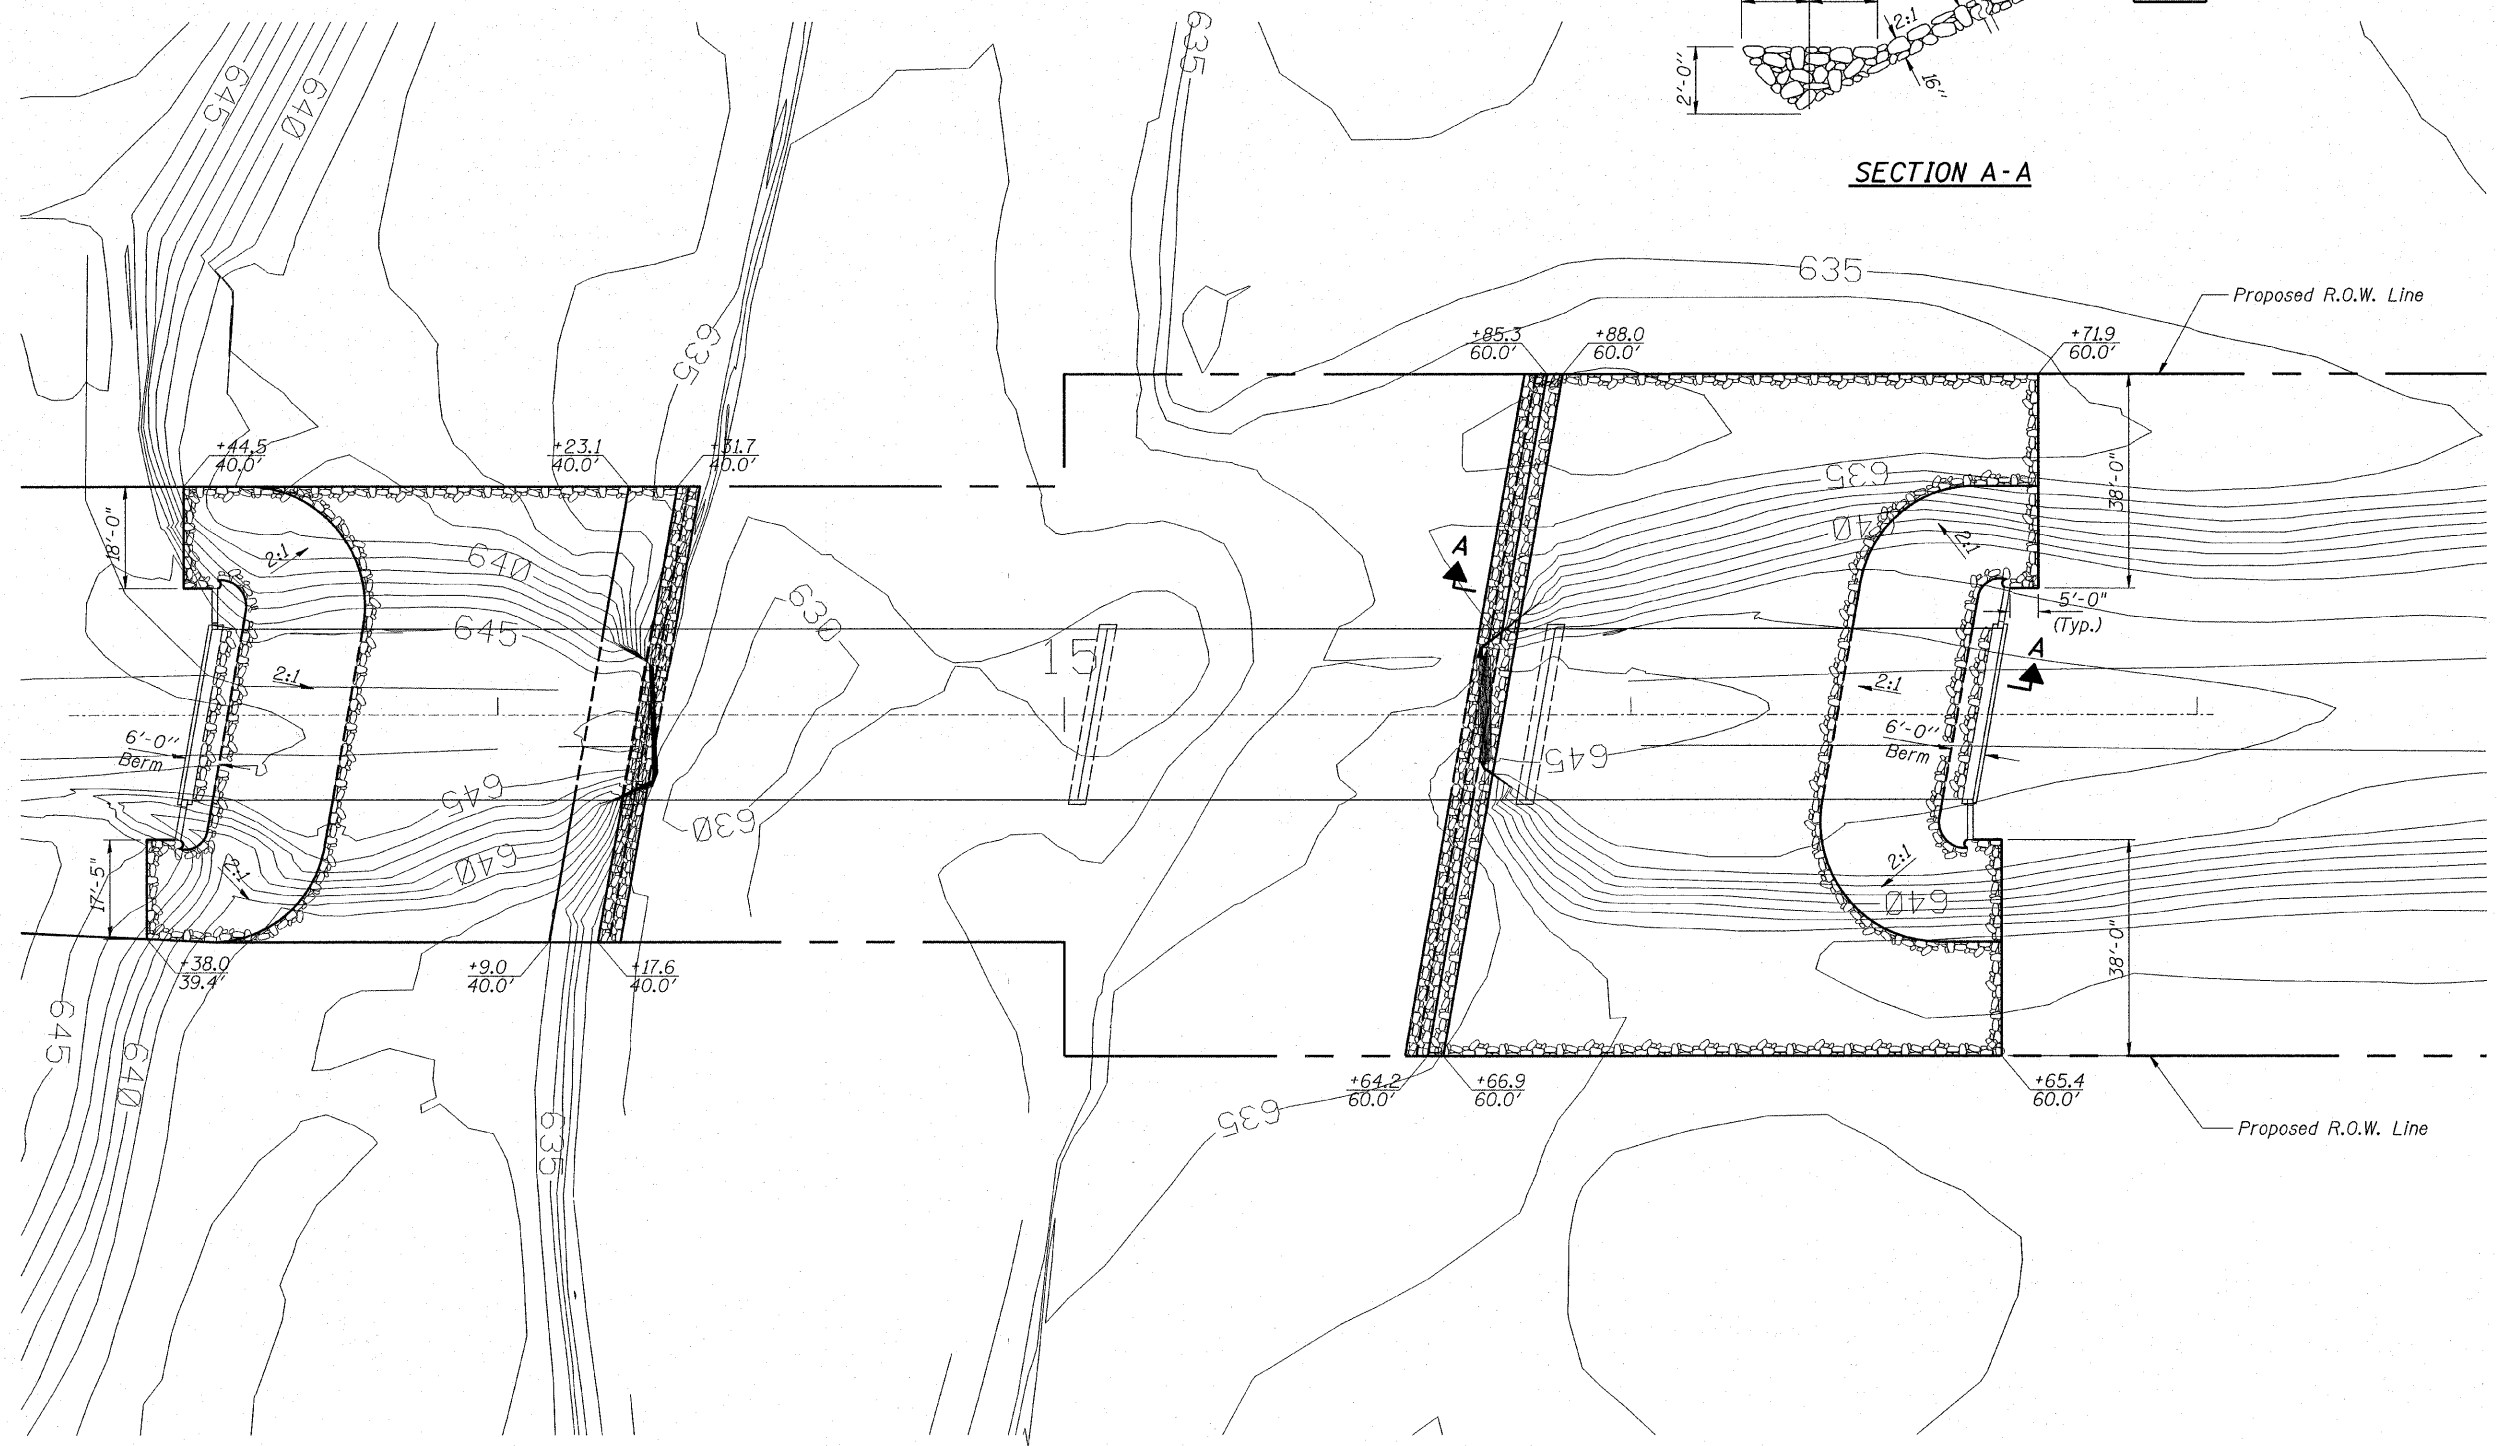

PLAN

	Rice, Berry and Associates A Division of Hampton, Lenzi and Renwick, Inc. Civil & Structural Engineers 3085 Stevenson Drive Suite 201 Springfield, Illinois 62703 217-546-3400		RIPRAP LAYOUT SECTION 98-02120-00-BR BOURBON ROAD DISTRICT DOUGLAS COUNTY STATION 15+05
	Account Number	P.O. Box 1036	
	12-30-0008-1	DuQuoin, Illinois 62832	
	Date: 01-05-06	618-790-4637	
DESIGNED: T.P.L.	CHECKED: S.W.M.	DRAWN: P.K.	