






CITY OF URBANA
PUBLIC WORKS
ENGINEERING DIVISION

DRAWN BY: PLS
CHECKED BY: GLJ
DESIGNED BY: CES
CITY SECTION
95-00305-01-PV

Philo Road Improvements
Storm Water Pollution Prevention Plan
Sta 430+00 to Sta 445+23

SHEET NO
18
OF
62

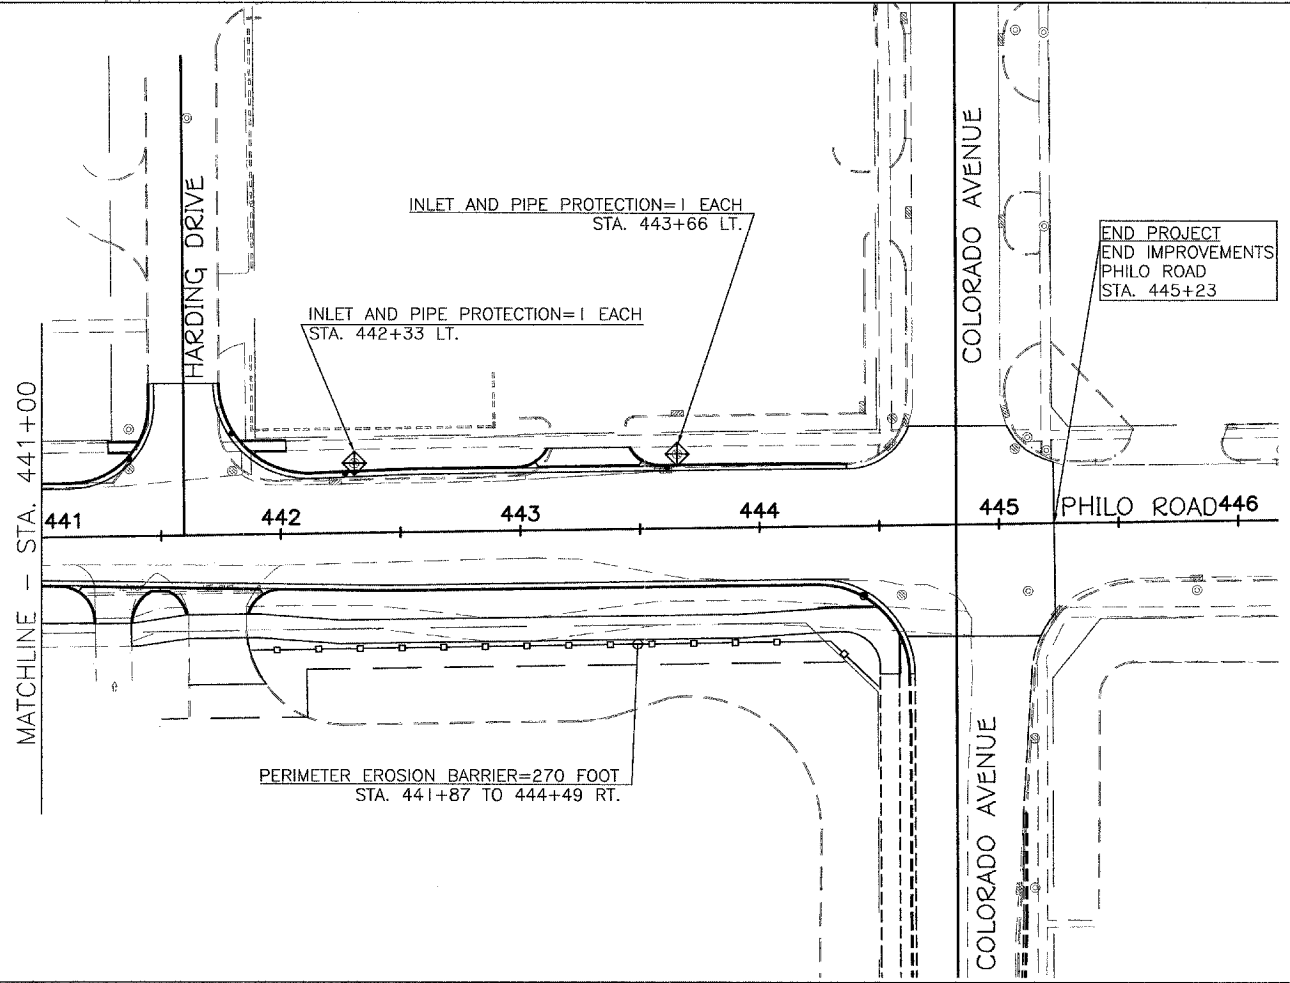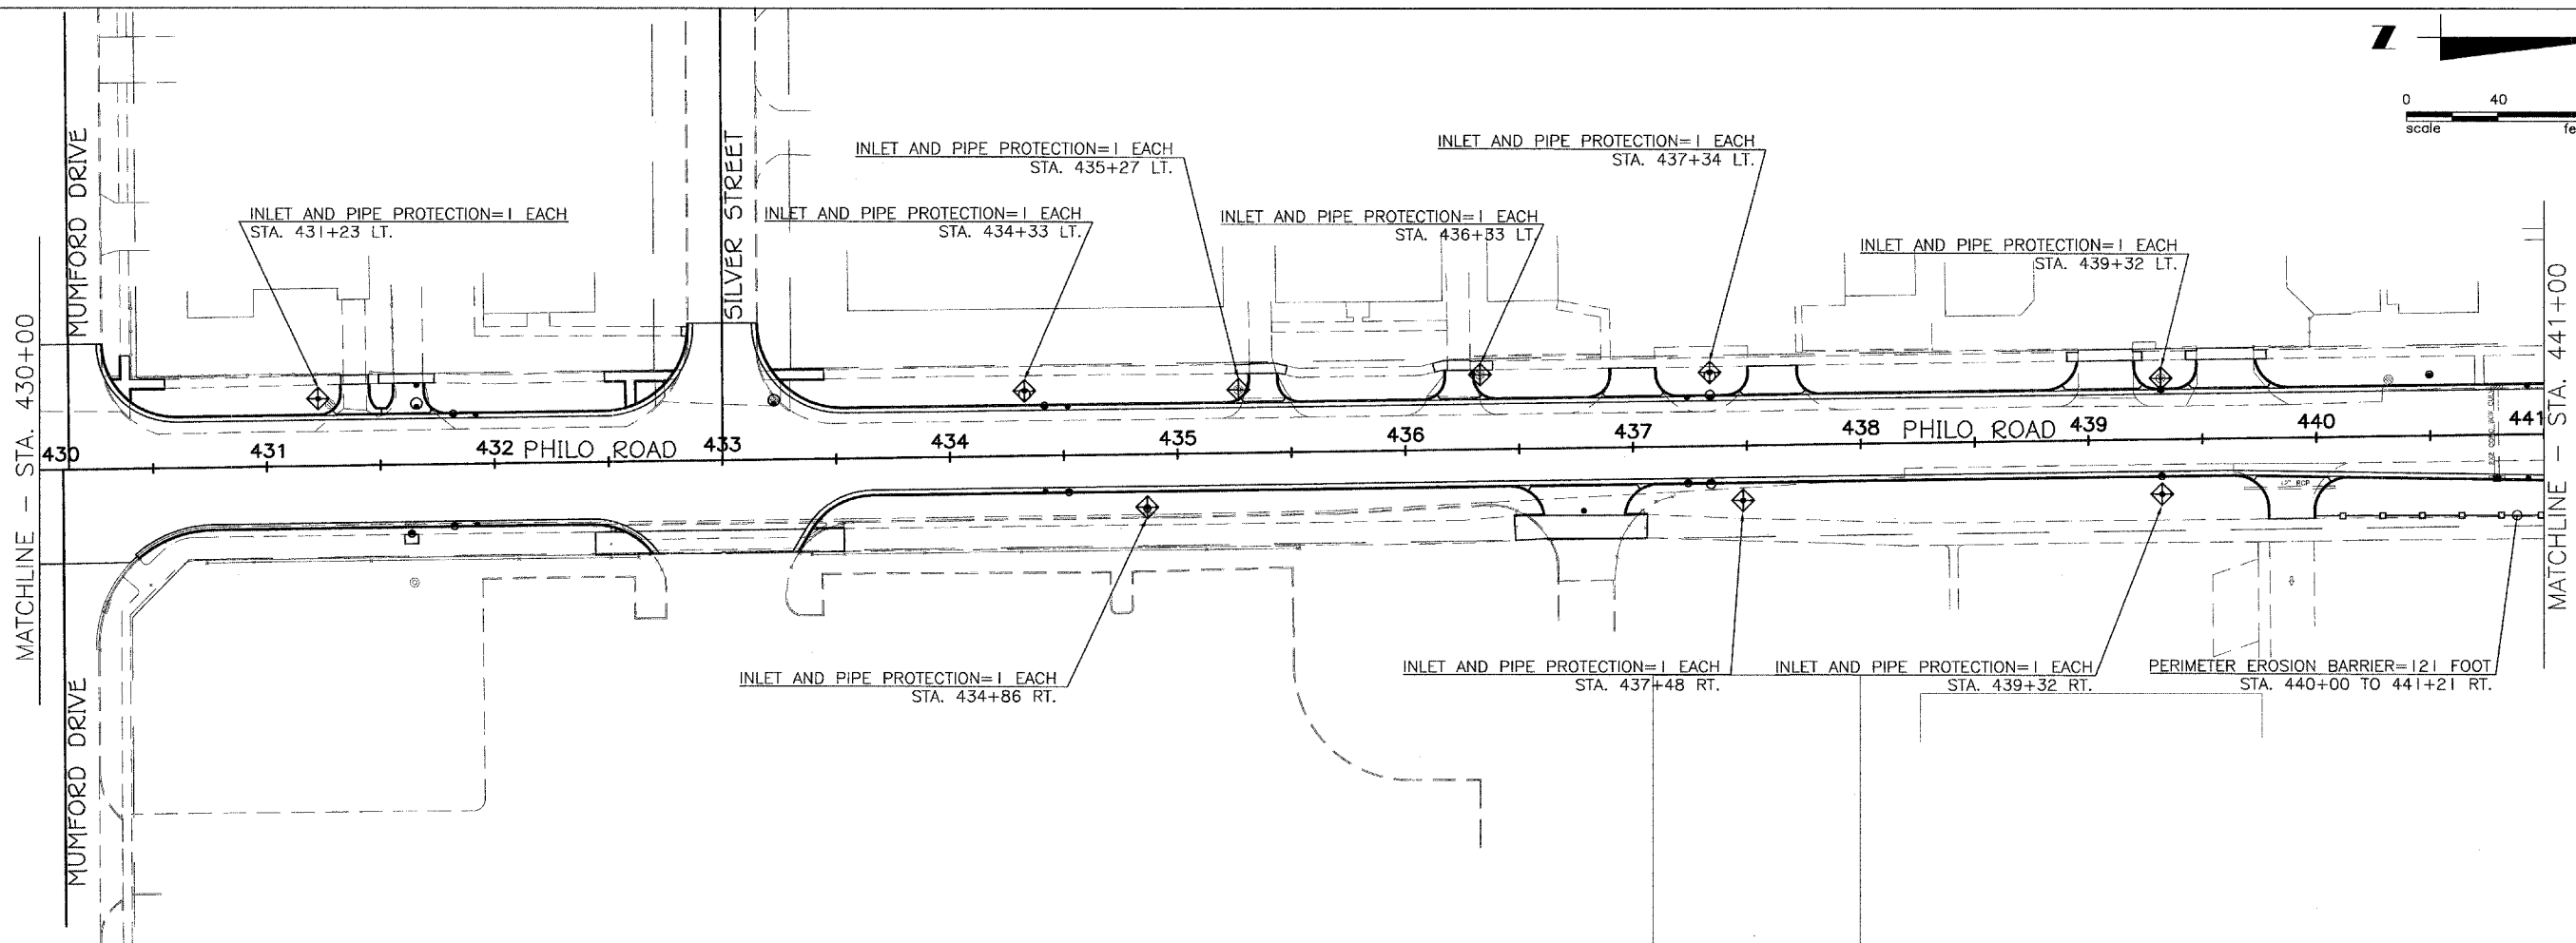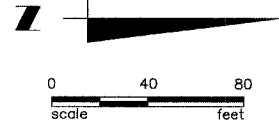

LEGEND

- ◆ INDICATES INLET AND PIPE PROTECTION
- INDICATES PERIMETER EROSION BARRIER