



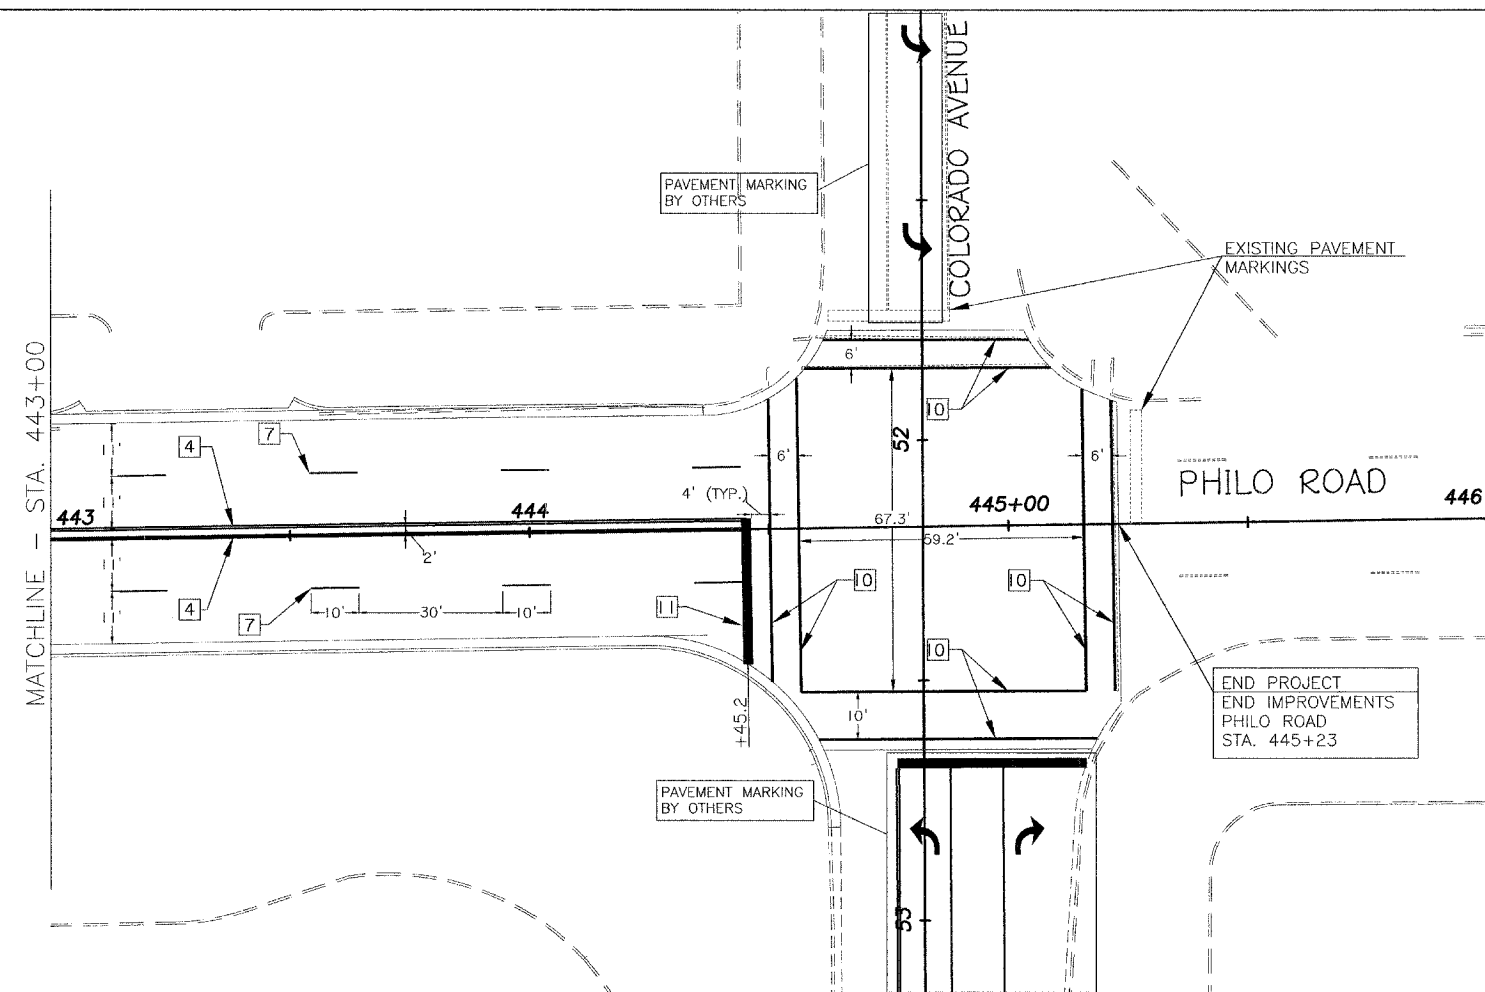

CITY OF URBANA  
PUBLIC WORKS  
ENGINEERING DIVISION

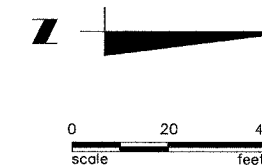

TYPICAL PAVEMENT MARKING LEGEND

|                                  |                                         |
|----------------------------------|-----------------------------------------|
| 1 100 (4) SKIP-DASH (YELLOW)     | 8 100 (4) SOLID (WHITE)                 |
| 2 100 (4) SOLID (YELLOW)         | 9 300 (12) DIAGONAL (WHITE)             |
| 3 300 (12) DIAGONAL (YELLOW)     | 10 150 (6) CROSS WALK (WHITE)           |
| 4 100 (4) DOUBLE YELLOW (NARROW) | 11 600 (24) STOP BAR (WHITE)            |
| 5 100 (4) DOUBLE YELLOW (WIDE)   | 12 200 (8) SOLID (WHITE)                |
| 6 RESERVED                       | 13 100 (4) LANE LINE EXTENSIONS (WHITE) |
| 7 100 (4) SKIP-DASH (WHITE)      | 14 RESERVED                             |

DATED: 2/06  
DESIGNED BY: CES  
DRAWN BY: PLS  
CHECKED BY: GLJ  
CITY SECTION  
95-00305-01-PV

Philo Road Improvements  
Pavement Marking Plan  
Sta 443+00 to Sta 446+00

SHEET NO  
39  
OF  
62