



COUNTY	ROUTE	SECTION NO.	SHT. NO.
ADAMS	FAS 1588	05-00189-00-BR	8 OF 38
BITUMINOUS SURFACE REMOVAL - VAR. DEPTH			
BITUMINOUS CONCRETE SURFACE COURSE			
END OF BRIDGE APPROACH PAVEMENT			
LOCATION #1 STRUCTURE NO. 001-3027			

BITUMINOUS SURFACE REMOVAL - VARIABLE DEPTH

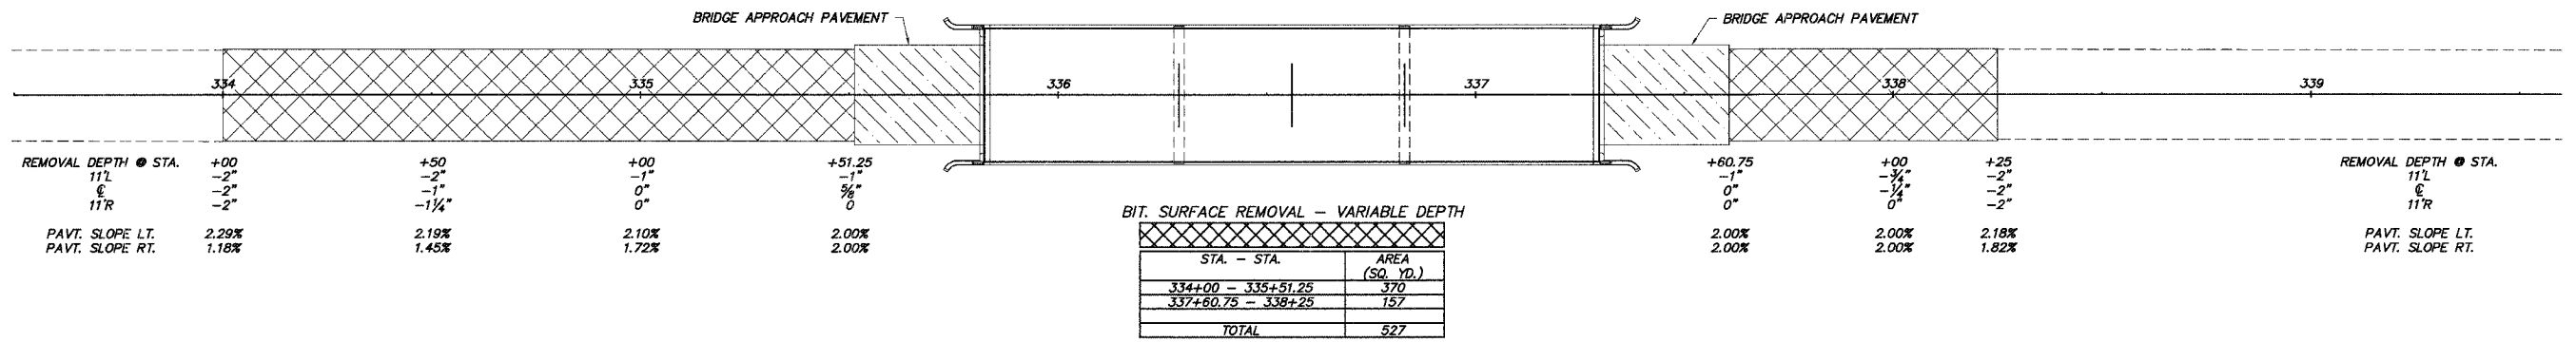

BITUMINOUS CONCRETE SURFACE COURSE

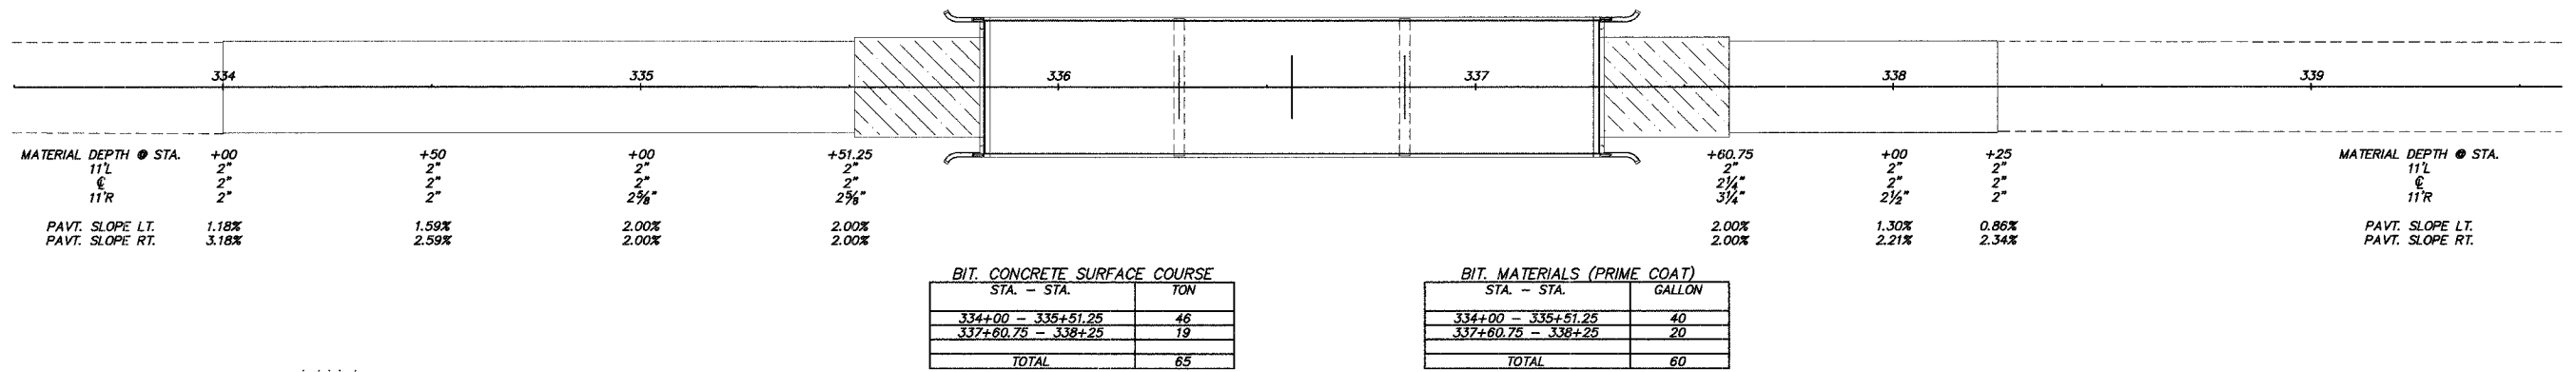

END OF BRIDGE APPROACH PAVEMENT DETAIL

