


F.A.S. RTE.	SECTION	COUNTY	TOTAL SHEETS	SHEET NO.
567	04-00027-01-PV	MASON	79	32
STA.	TO STA.			
FED. ROAD DIST. NO.	ILLINOIS	FED. AID PROJECT		

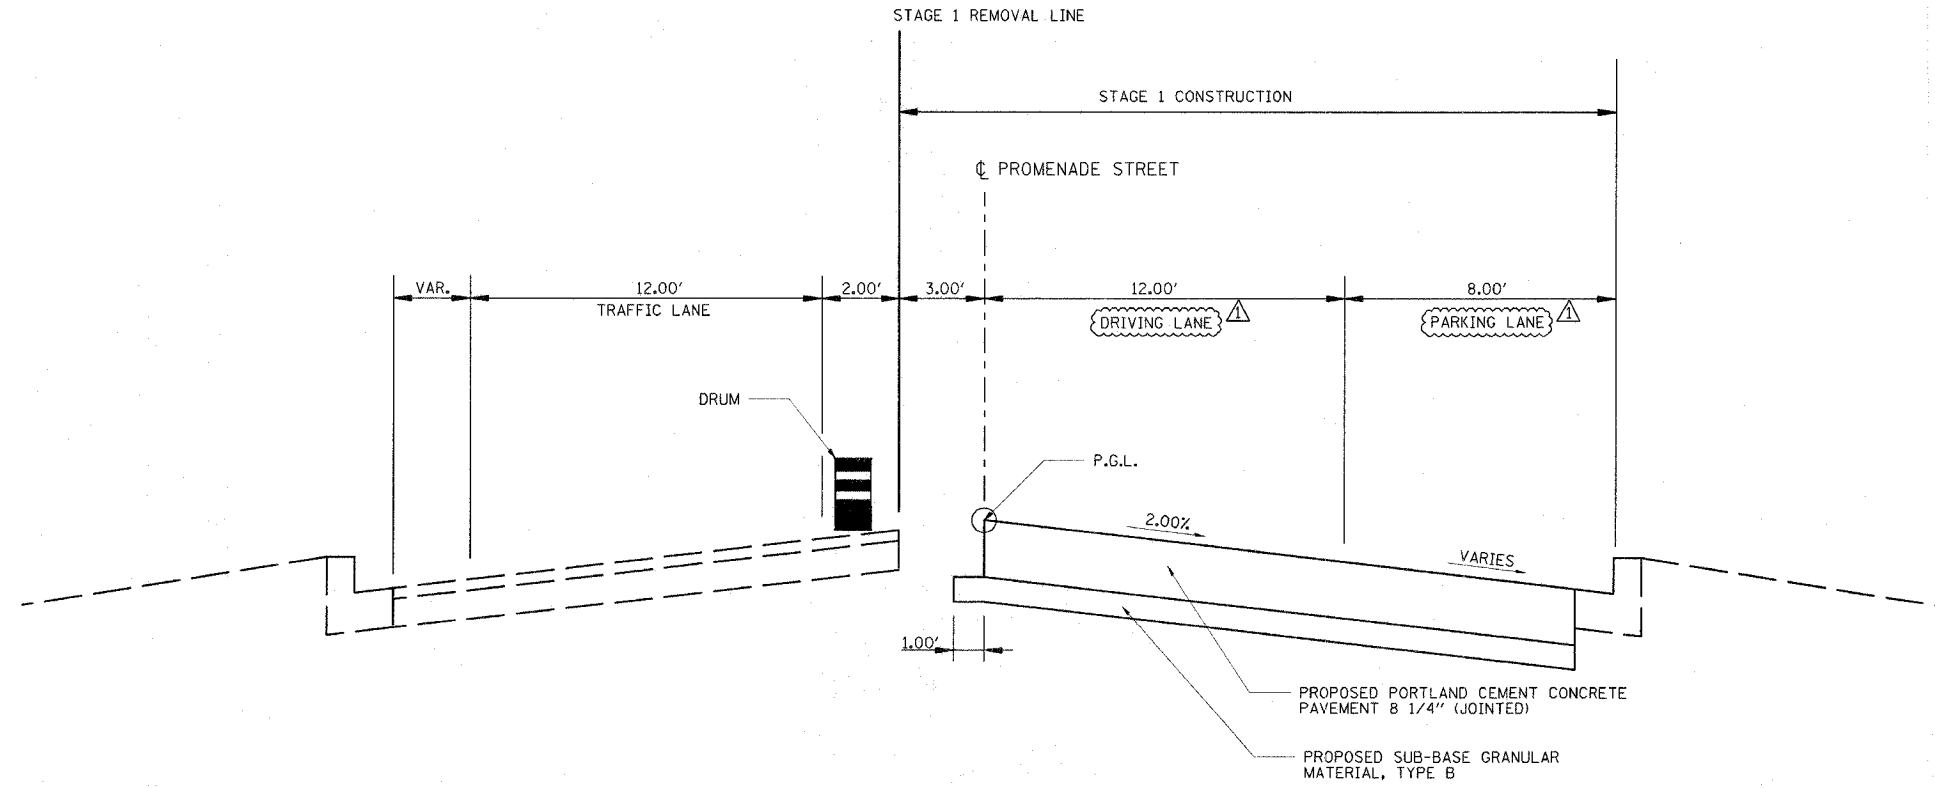

TYPICAL SECTION FOR STAGE 1 CONSTRUCTION

02/23/05 02:23 PM
 04/13/05 02:23 PM
 J:\04\005\94520140\ROAD\ROAD\ROAD\SHEET\1-517-MOT.DGN

LAYOUT	RET	8/04/05
DRAWN	RDJ	12/22/05
REVIEWED	RXC	12/22/05

REVISIONS	
NAME	DATE
RDJ	4/14/06

NOT TO SCALE

ILLINOIS DEPARTMENT OF TRANSPORTATION

**PROMENADE STREET
MAINTENANCE OF TRAFFIC
TYPICAL SECTION**

SCALE: VERT. DRAWN BY RDJ
 HORIZ. CHECKED BY RXC
 DATE 12/22/05