
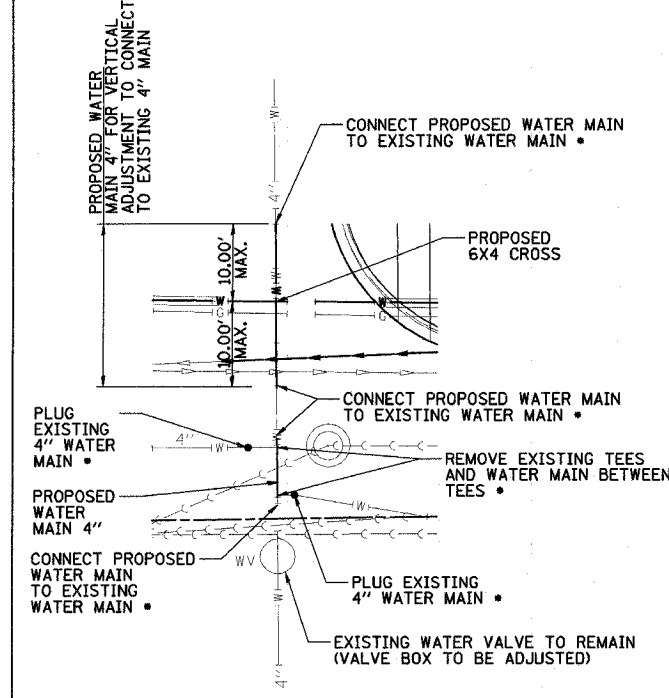
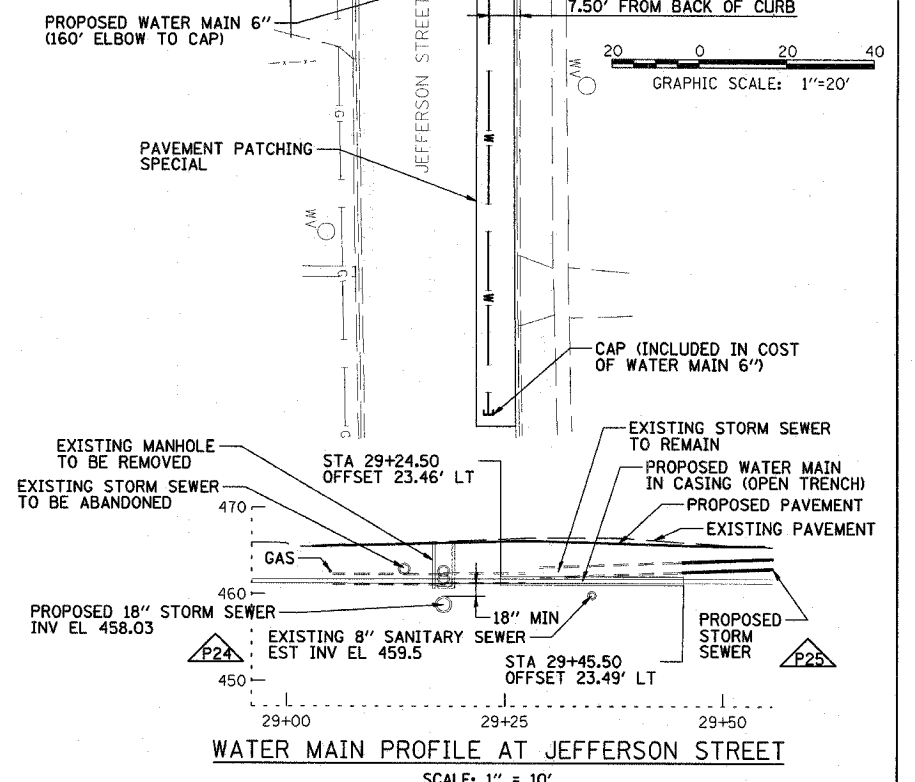
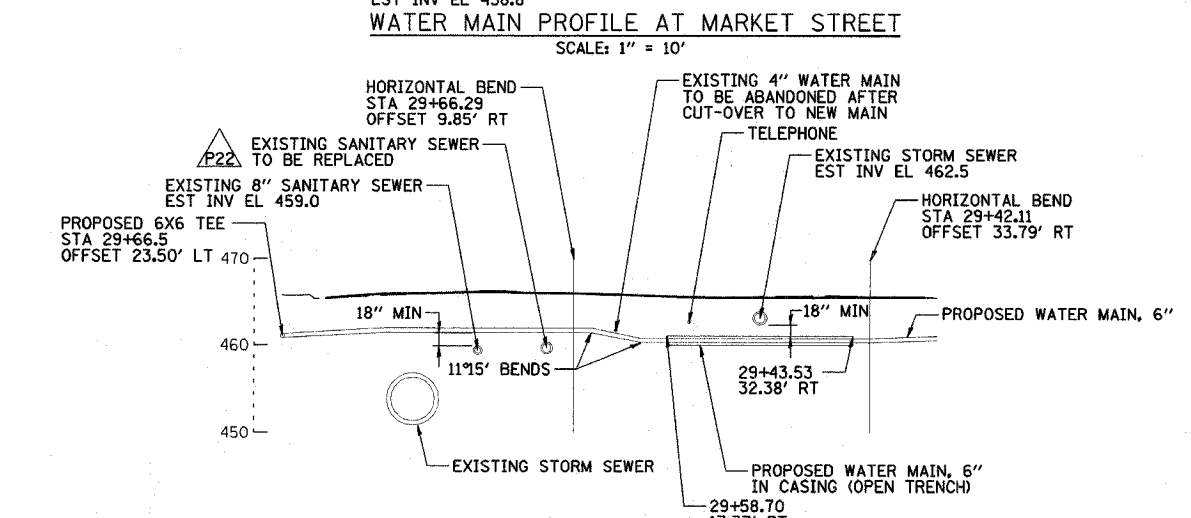
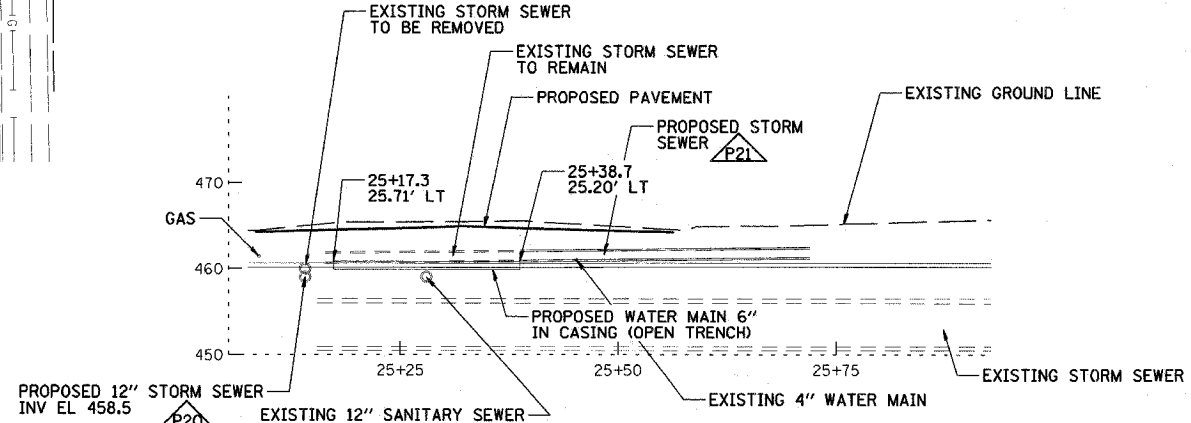


F.A.S. RTE.	SECTION	COUNTY	TOTAL SHEETS	SHEET NO.
567	04-00027-01-PV	MASON	79	60
STA. TO STA.		ILLINOIS FED. AID PROJECT		

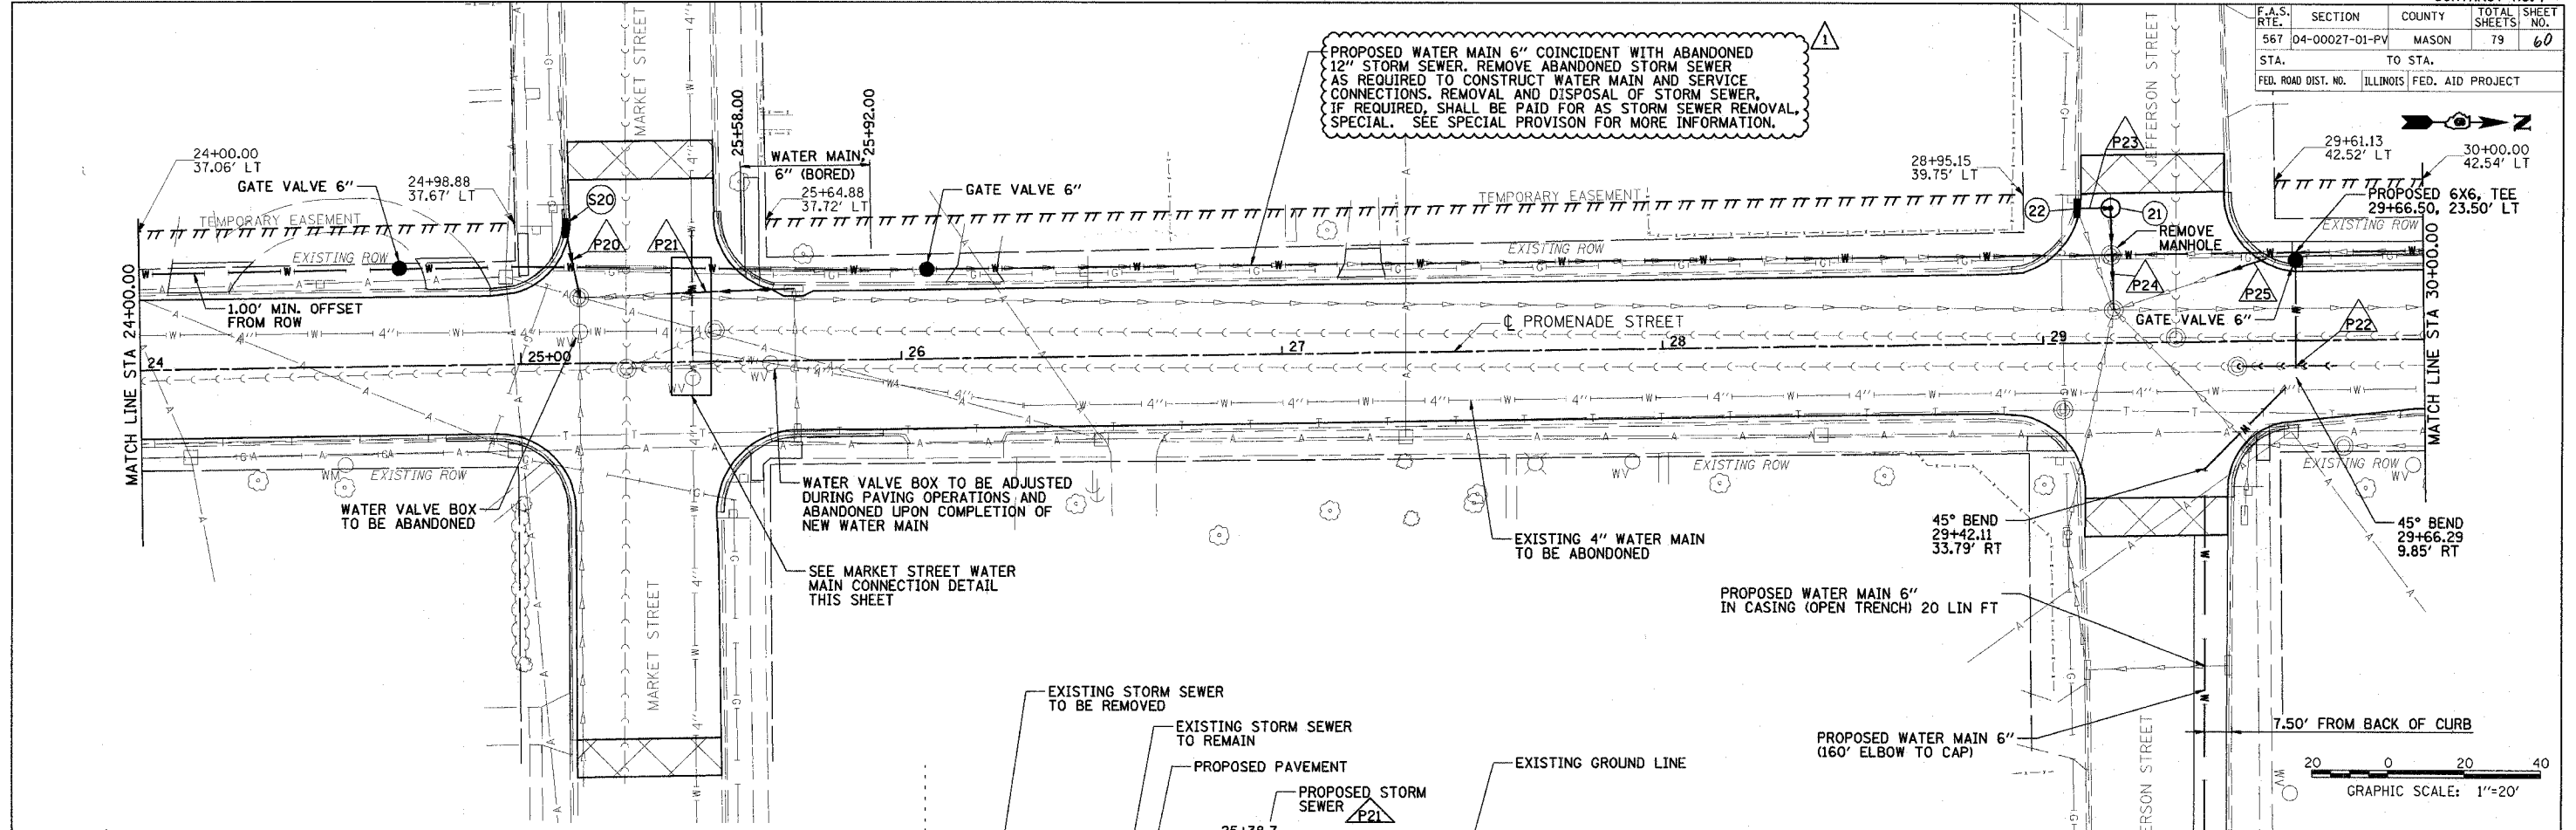

MARKET STREET WATER MAIN CONNECTION DETAIL
 • INCLUDED IN CONNECTION TO EXISTING WATER MAINS "D" (NON PRESSURE)
 SCALE: 1" = 10'

PROFILE ALONG JEFFERSON STREET WATER MAIN ACROSS PROMENADE STREET
 SCALE: 1" = 10'

REVISIONS	
NAME	DATE
RDJ	4/14/06

ILLINOIS DEPARTMENT OF TRANSPORTATION
 PROMENADE STREET (C.H. 20)
 WATER LINES AND UTILITIES
 SCALE: VERT. 1" = 10'
 HORIZ. 1" = 20'
 DATE 02/01/06
 DRAWN BY TCJ
 CHECKED BY JAD

01:22:23 PM
 04/13/2006 01:22:23 PM
 T:\V\055\045291\06\CADD\ROAD SHEET\C-784-PR-R.DGN
 LAYOUT KET 8/04/05
 DRAWN EJM 2/01/06
 REVIEWED JAD 2/02/06