
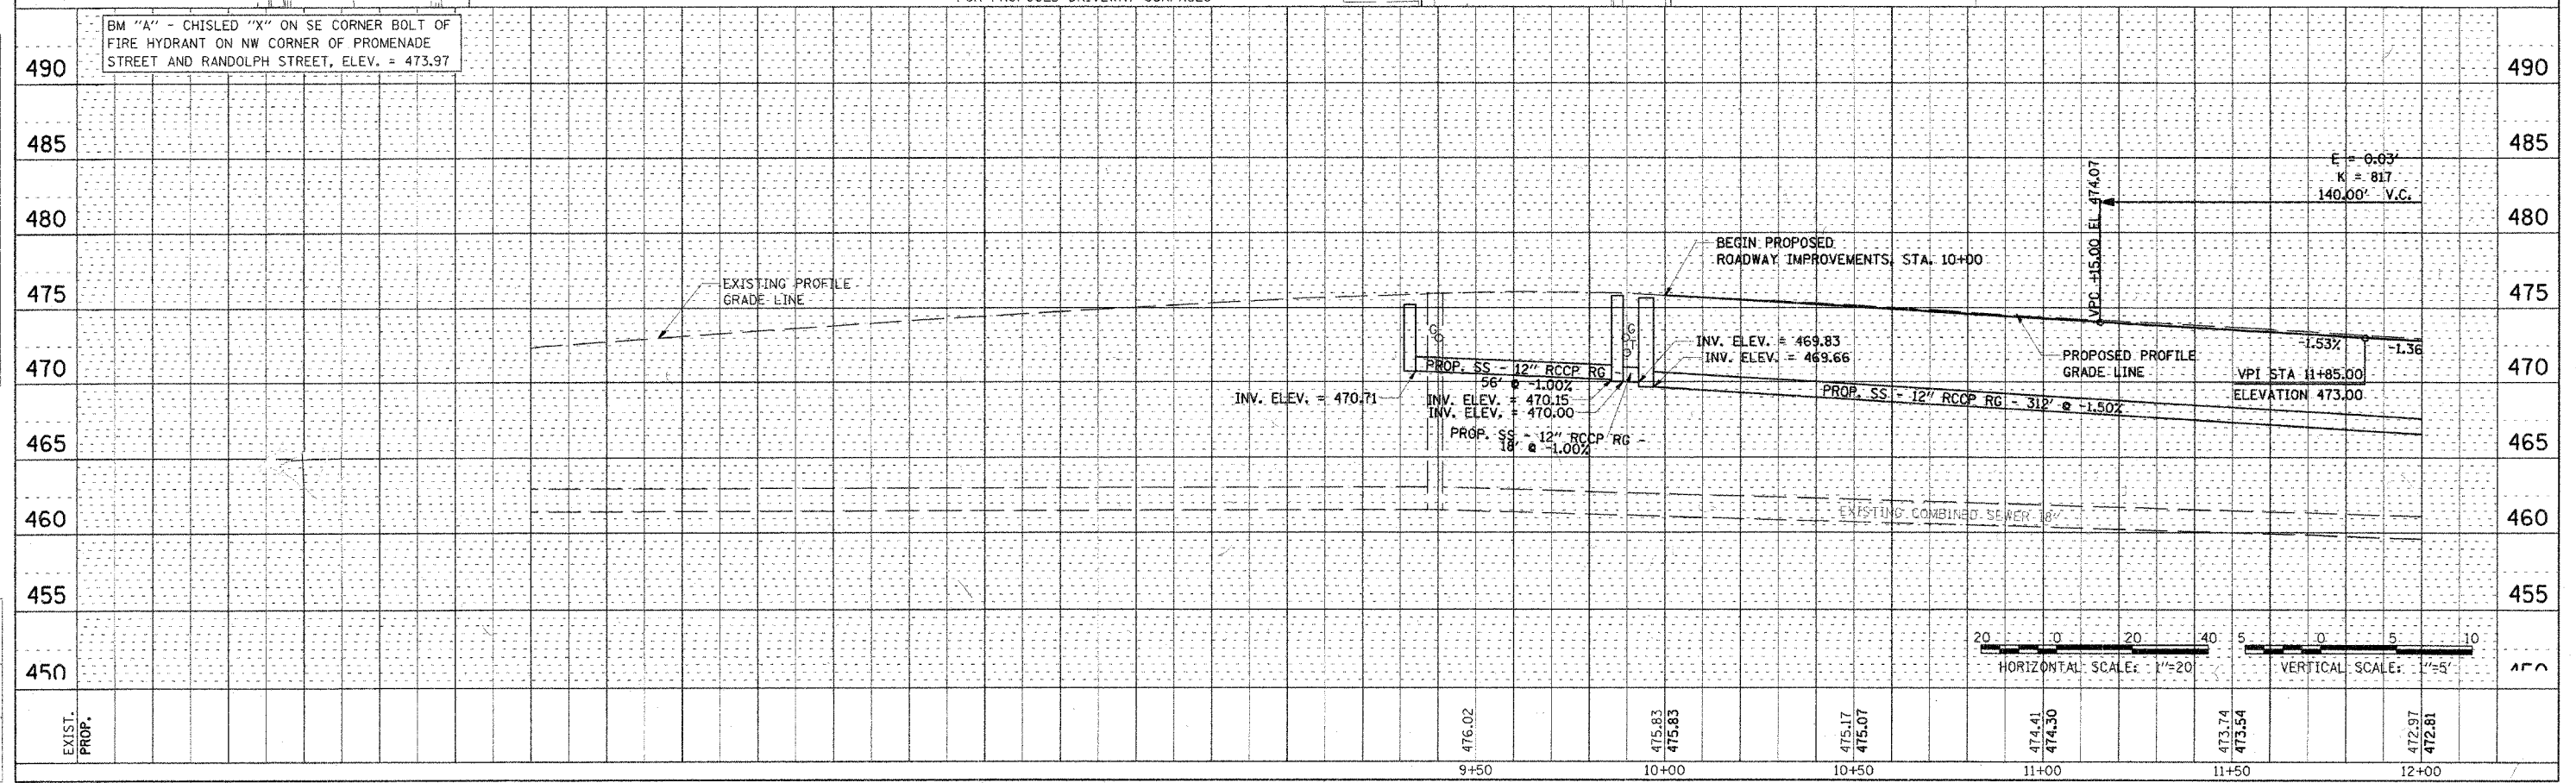


F.A.S. RTE.	SECTION	COUNTY	TOTAL SHEETS
567	04-00027-01-PV	MASON	79
STA.	TO STA.		
FED. ROAD DIST. NO.	ILLINOIS	FED. AID PROJECT	

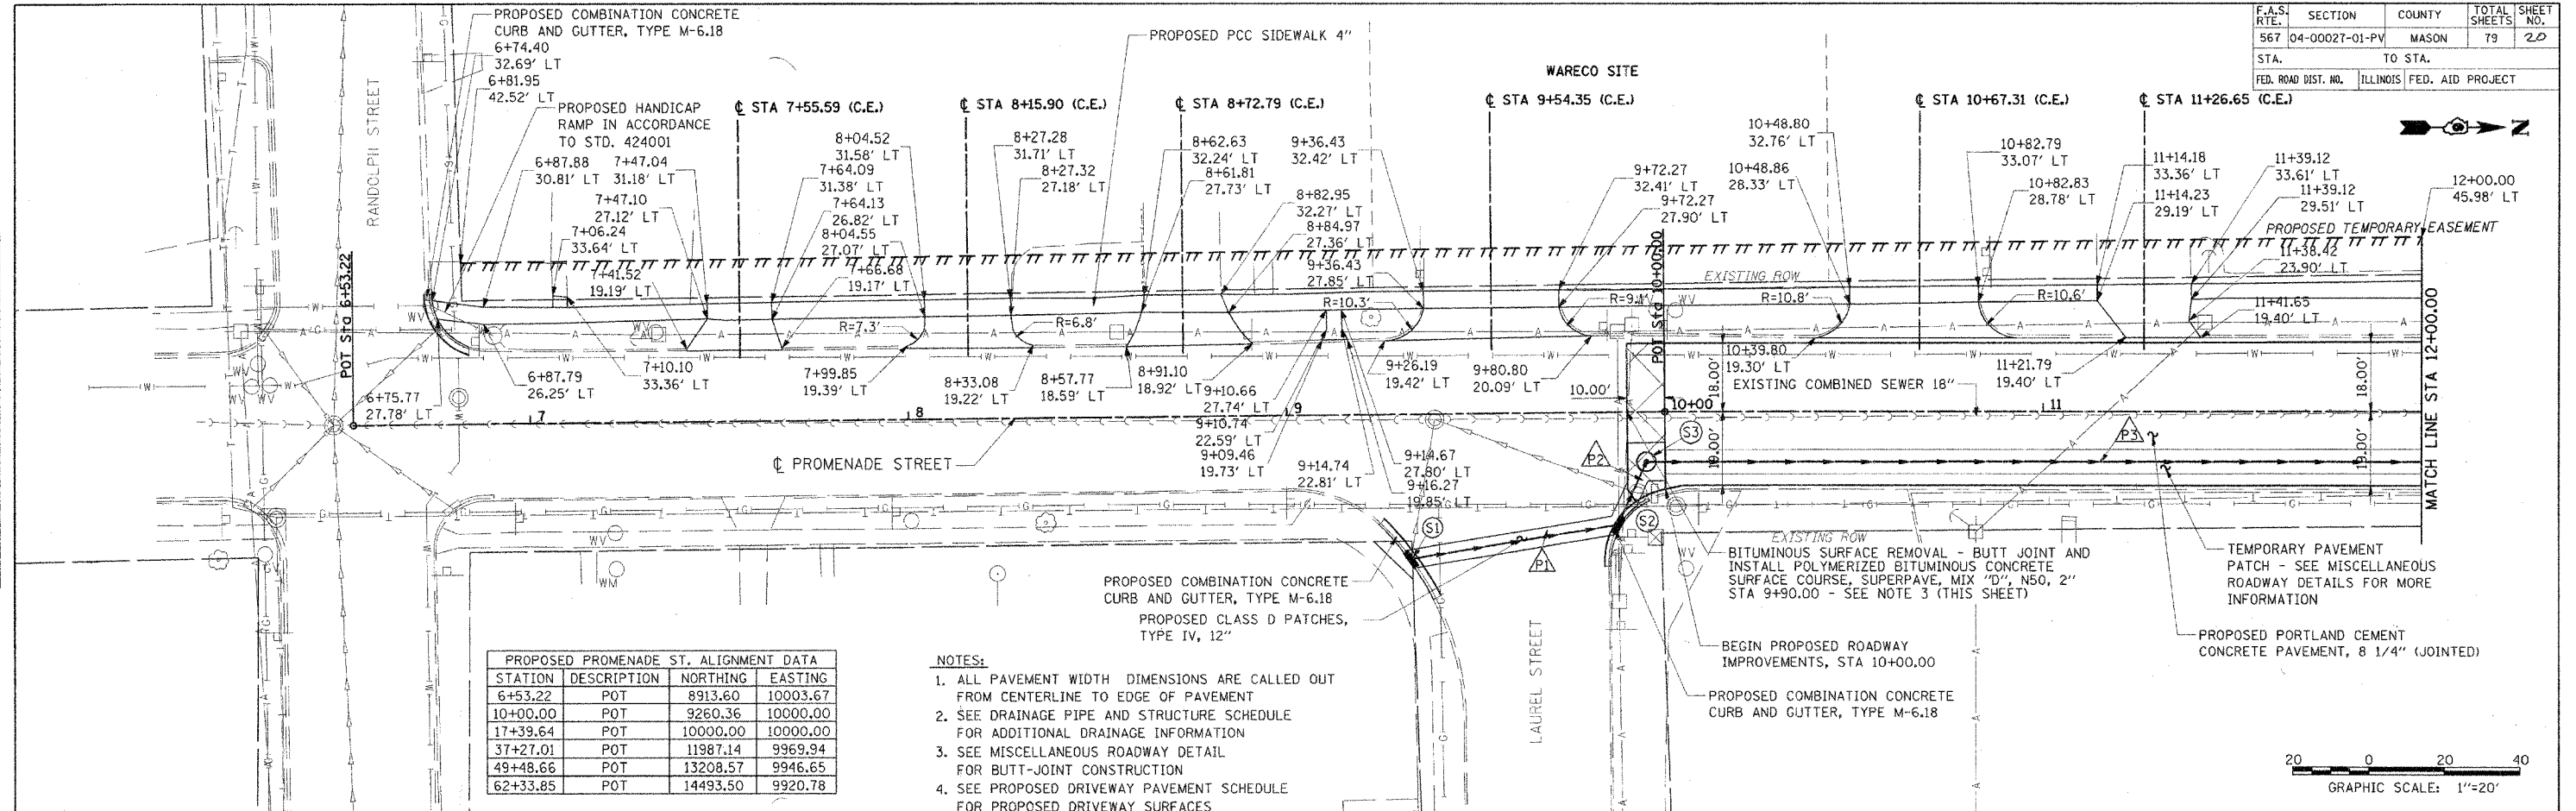

DATE	BY
DATE	BY

DATE	BY
DATE	BY

DATE	BY
DATE	BY

18:05:04 AM
82:02:2006, 18:05:04 AM
SF:LEP