
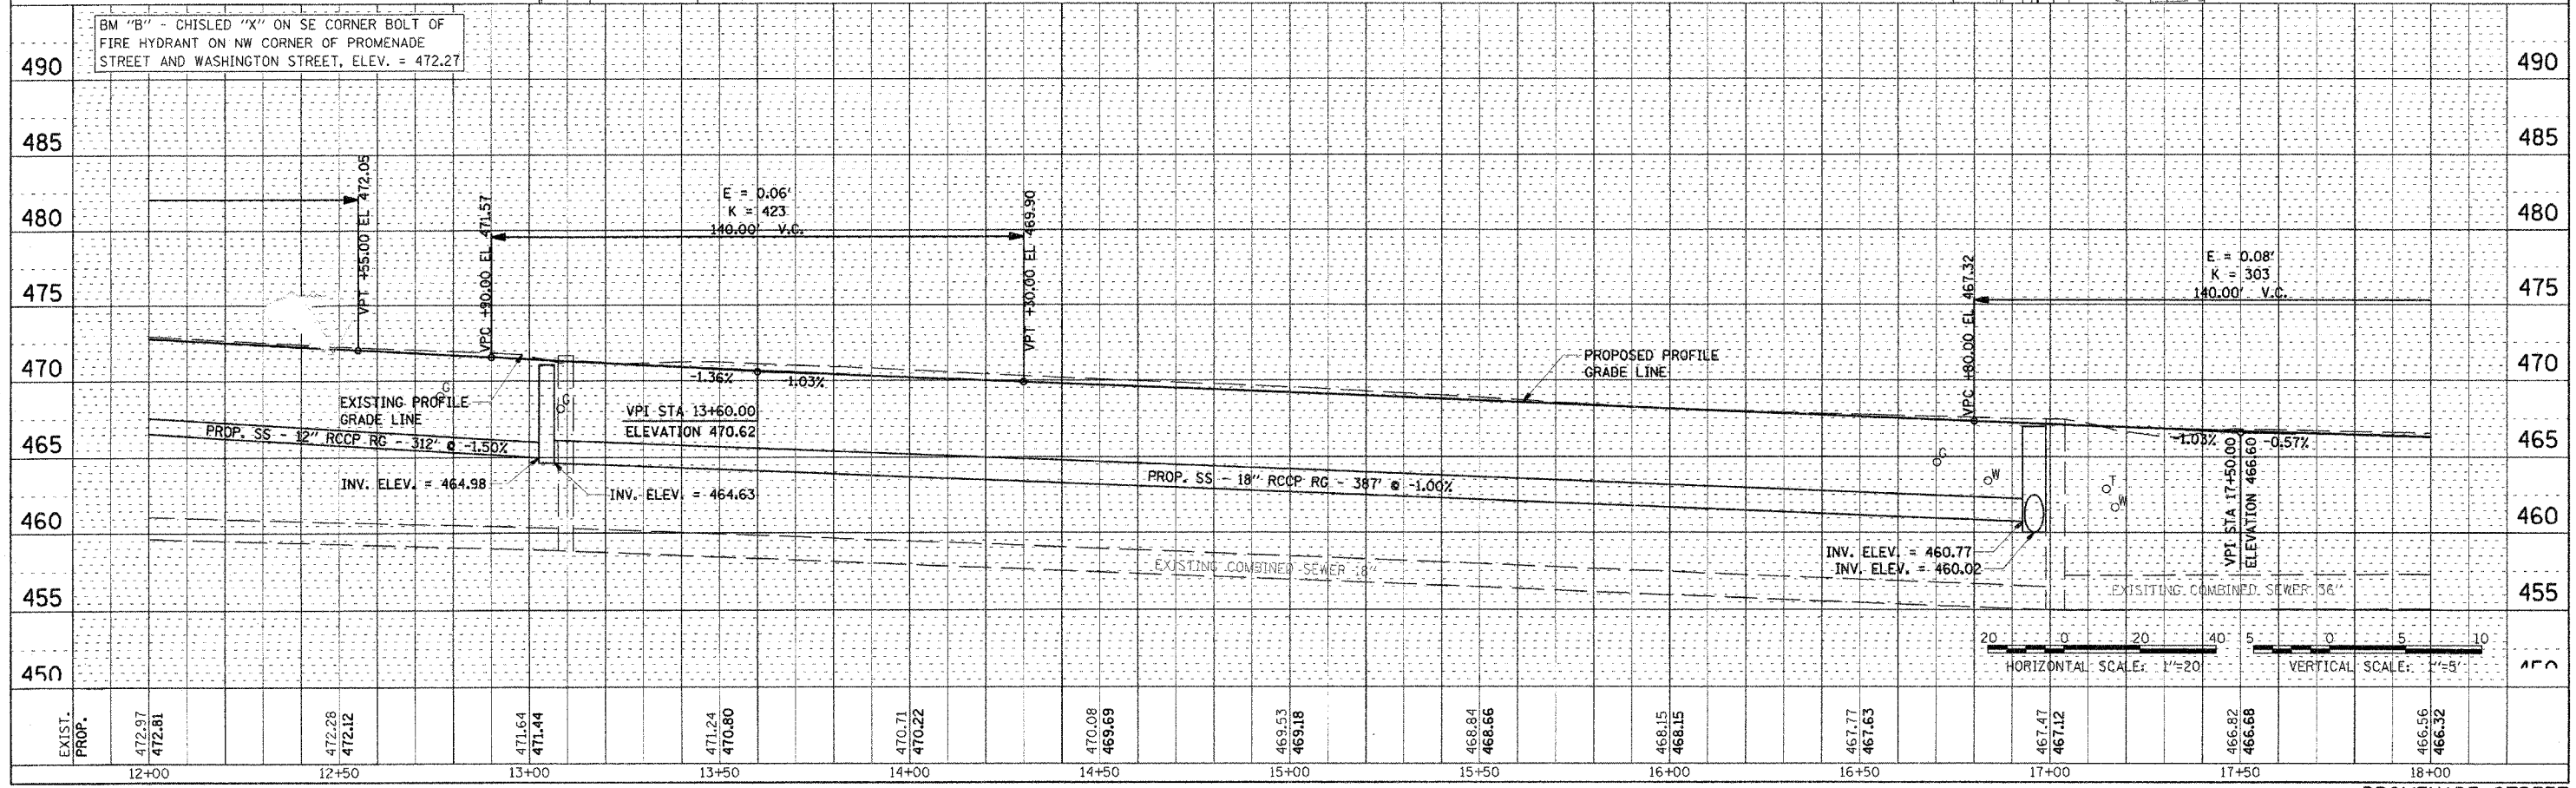


F.A.S. RTE.	SECTION	COUNTY	TOTAL SHEETS	SHEET NO.
567	04-00027-01-PV	MASON	79	21
STA.		TO STA.		
FED. ROAD DIST. NO.		ILLINOIS FED. AID PROJECT		

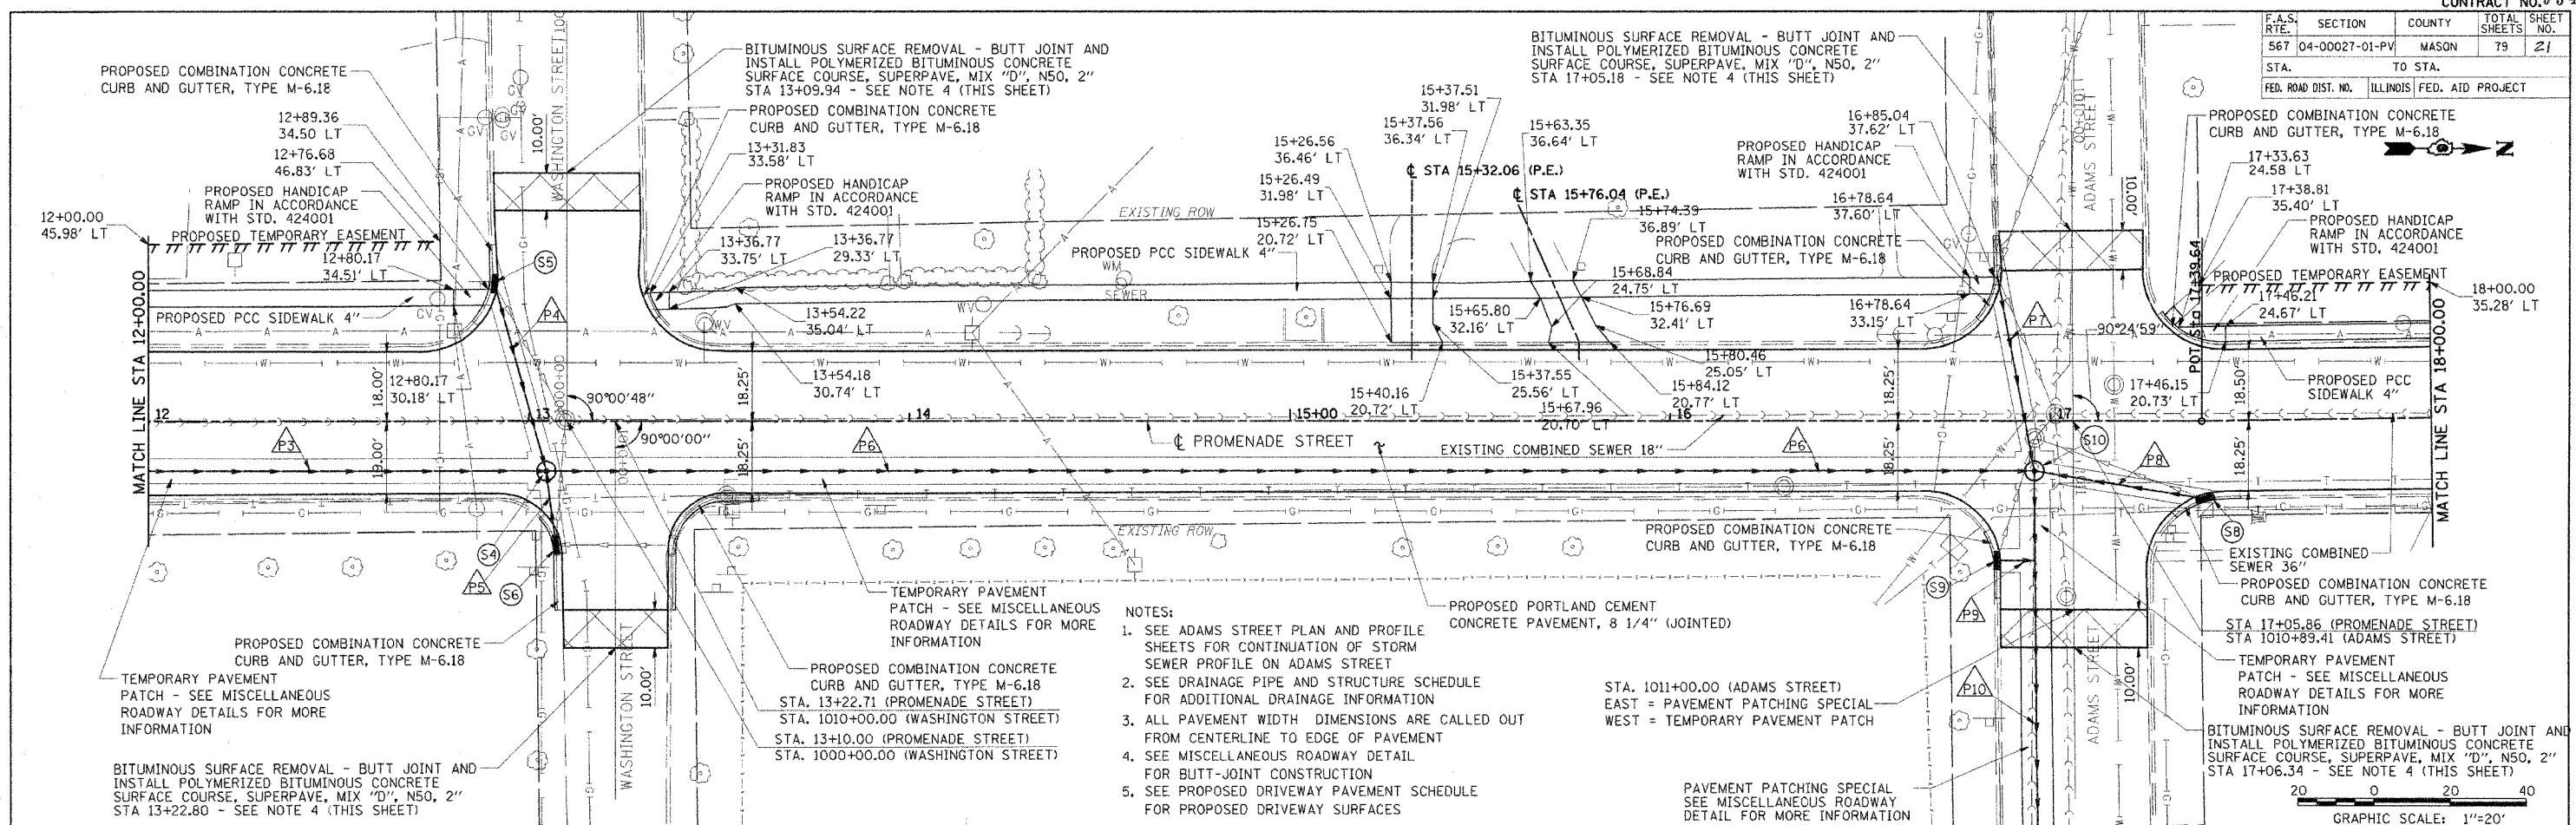

PLAN	DATE	BY
REVISION		
NO.		
DATE		
BY		
DESCRIPTION		
DATE		

PROFILE	DATE	BY
REVISION		
NO.		
DATE		
BY		
DESCRIPTION		
DATE		

EXIST. PROP.	DATE	BY
REVISION		
NO.		
DATE		
BY		
DESCRIPTION		
DATE		

3/10/07 10:42 AM  
 02:00P:2006, 18:27 AM  
 07:15