
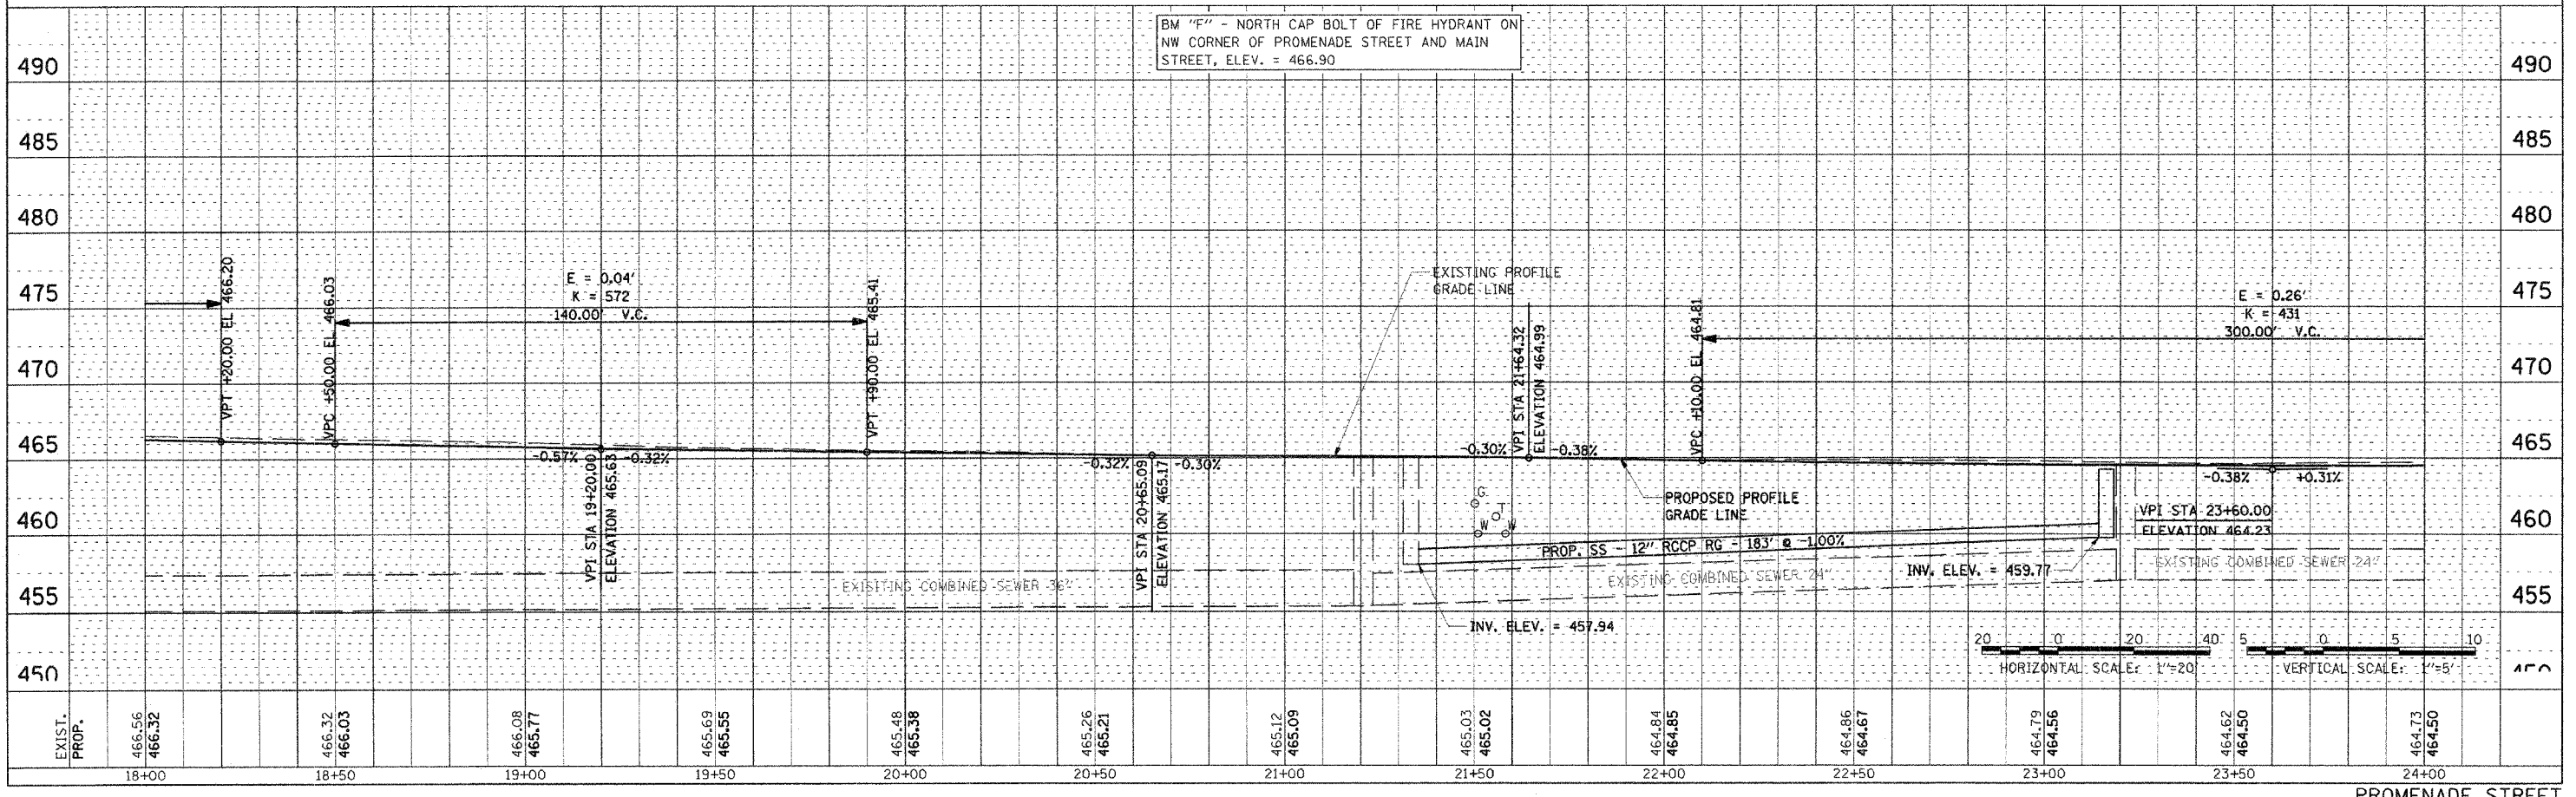
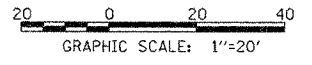


F.A.S. RTE.	SECTION	COUNTY	TOTAL SHEETS	SHEET NO.
567	04-00027-01-PV	MASON	79	22
STA.	TO STA.			
FED. ROAD DIST. NO.	ILLINOIS	FED. AID PROJECT		

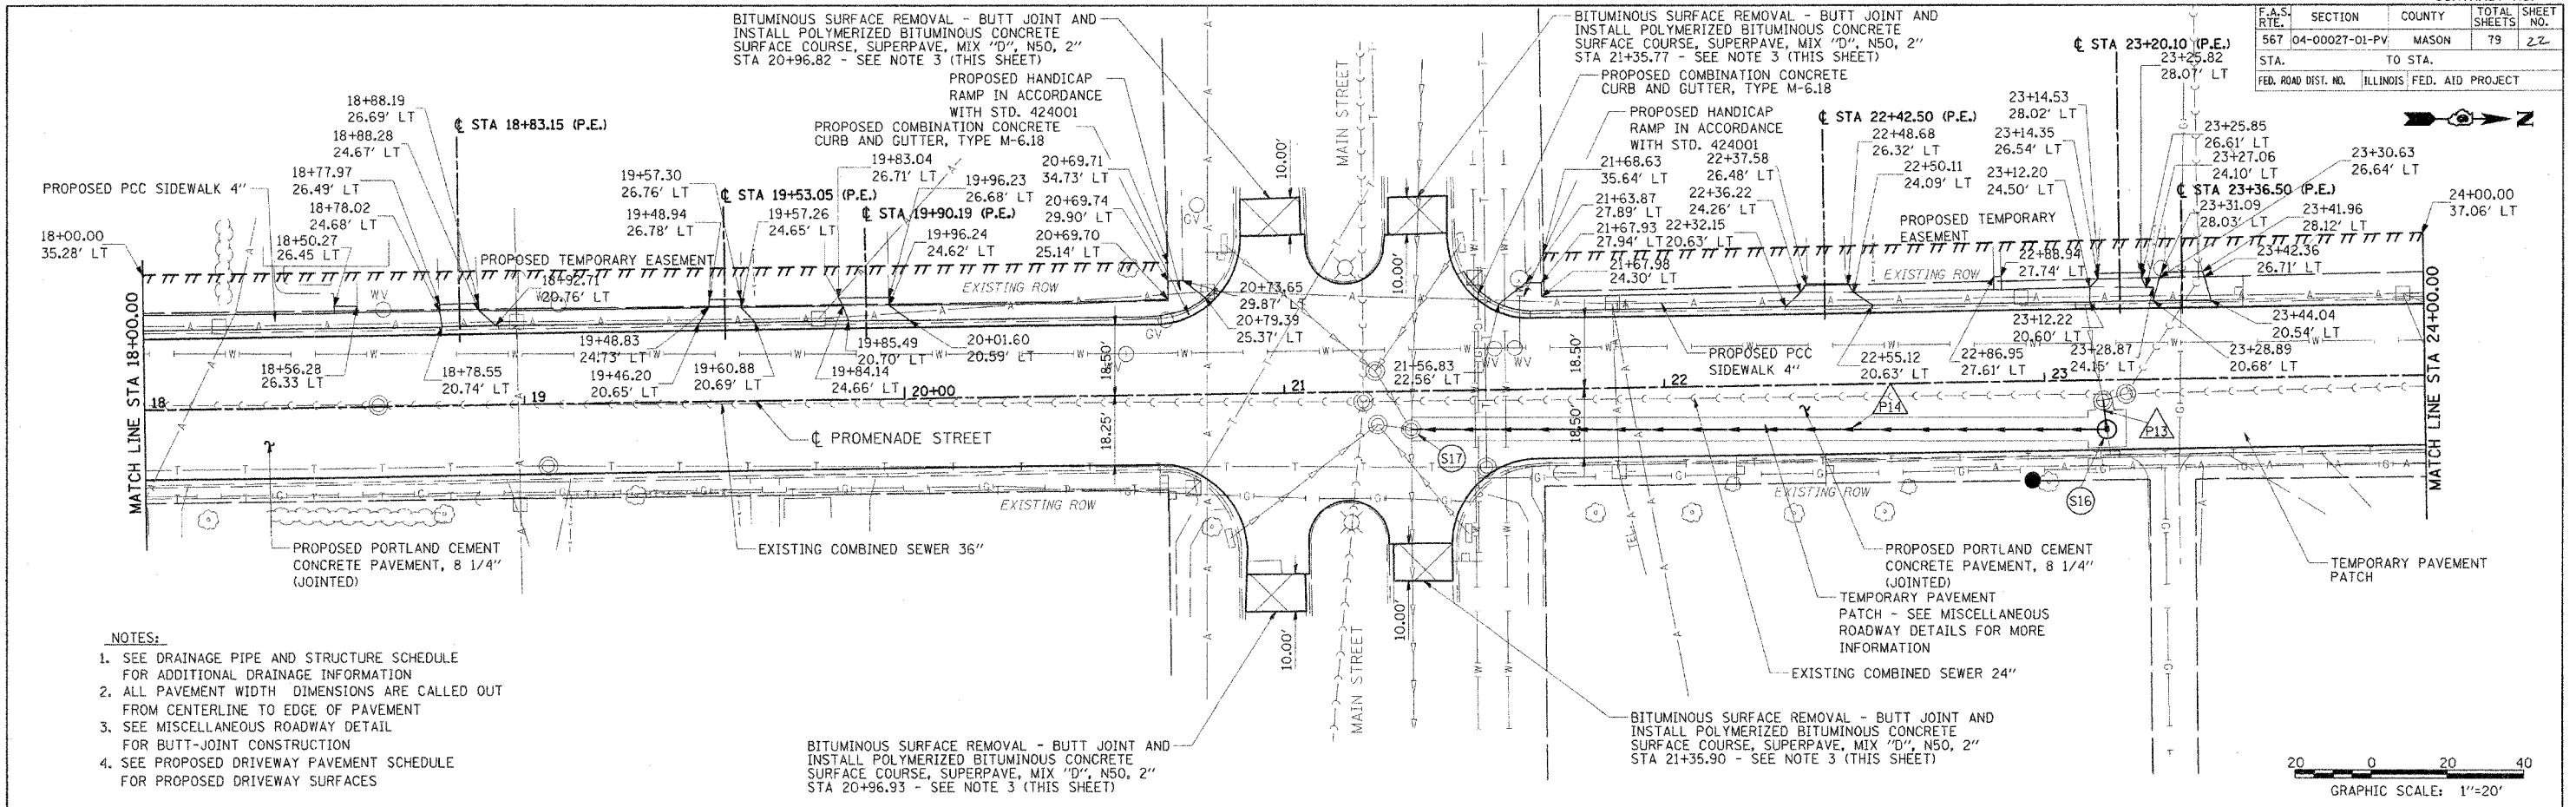

PLAN	DATE
BY	
REVISION	
NO.	

PROFILE	DATE
BY	
REVISION	
NO.	

LAYOUT	KET	8/04/05
DRAWN	TCJ	1/23/06
REVIEWED	RCC	2/03/06

18.07.11 AM
04.02.2006
18.07.06
87118