

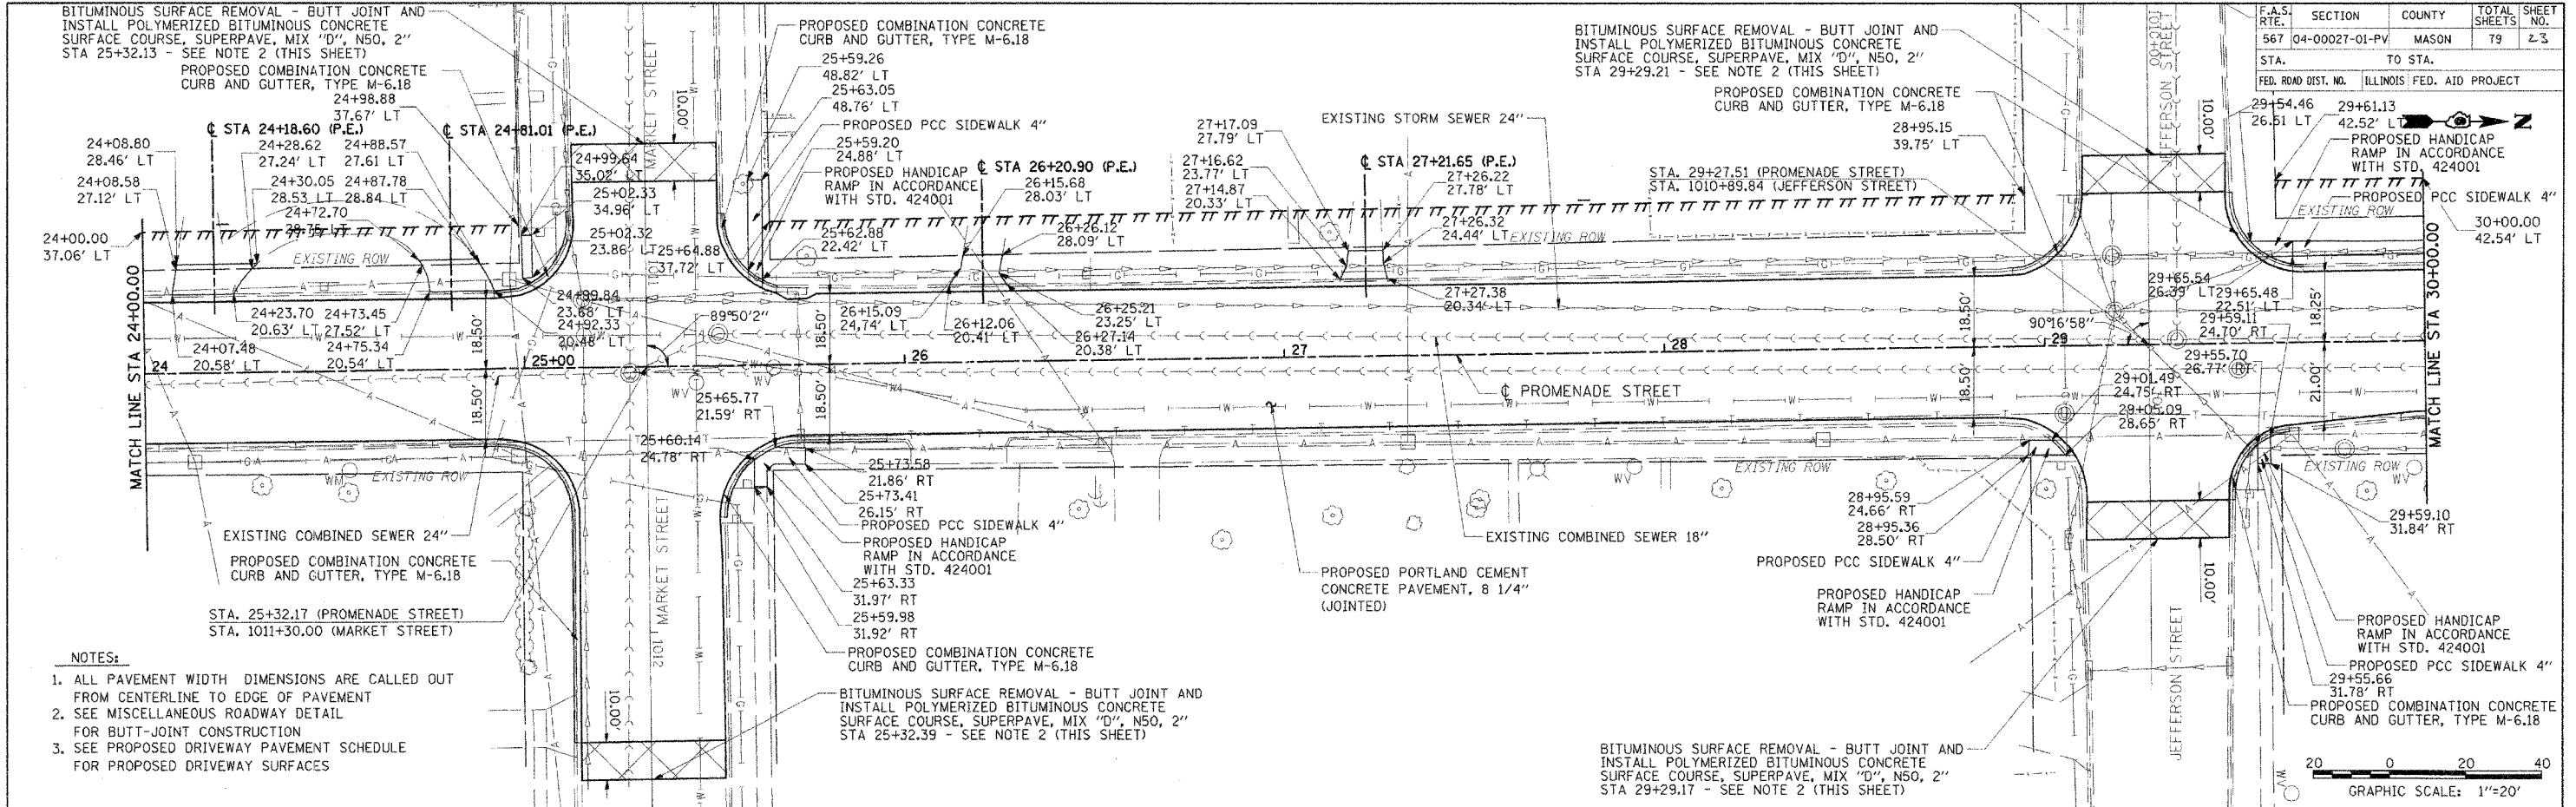


F.A.S. RTE.	SECTION	COUNTY	TOTAL SHEETS	SHEET NO.
567	04-00027-01-PV	MASON	79	23
STA.	TO STA.			
FED. ROAD DIST. NO.	ILLINOIS FED. AID PROJECT			

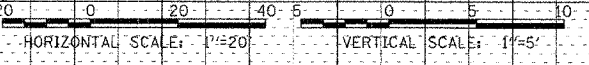

- NOTES:**
1. ALL PAVEMENT WIDTH DIMENSIONS ARE CALLED OUT FROM CENTERLINE TO EDGE OF PAVEMENT
 2. SEE MISCELLANEOUS ROADWAY DETAIL FOR BUTT-JOINT CONSTRUCTION
 3. SEE PROPOSED DRIVEWAY PAVEMENT SCHEDULE FOR PROPOSED DRIVEWAY SURFACES

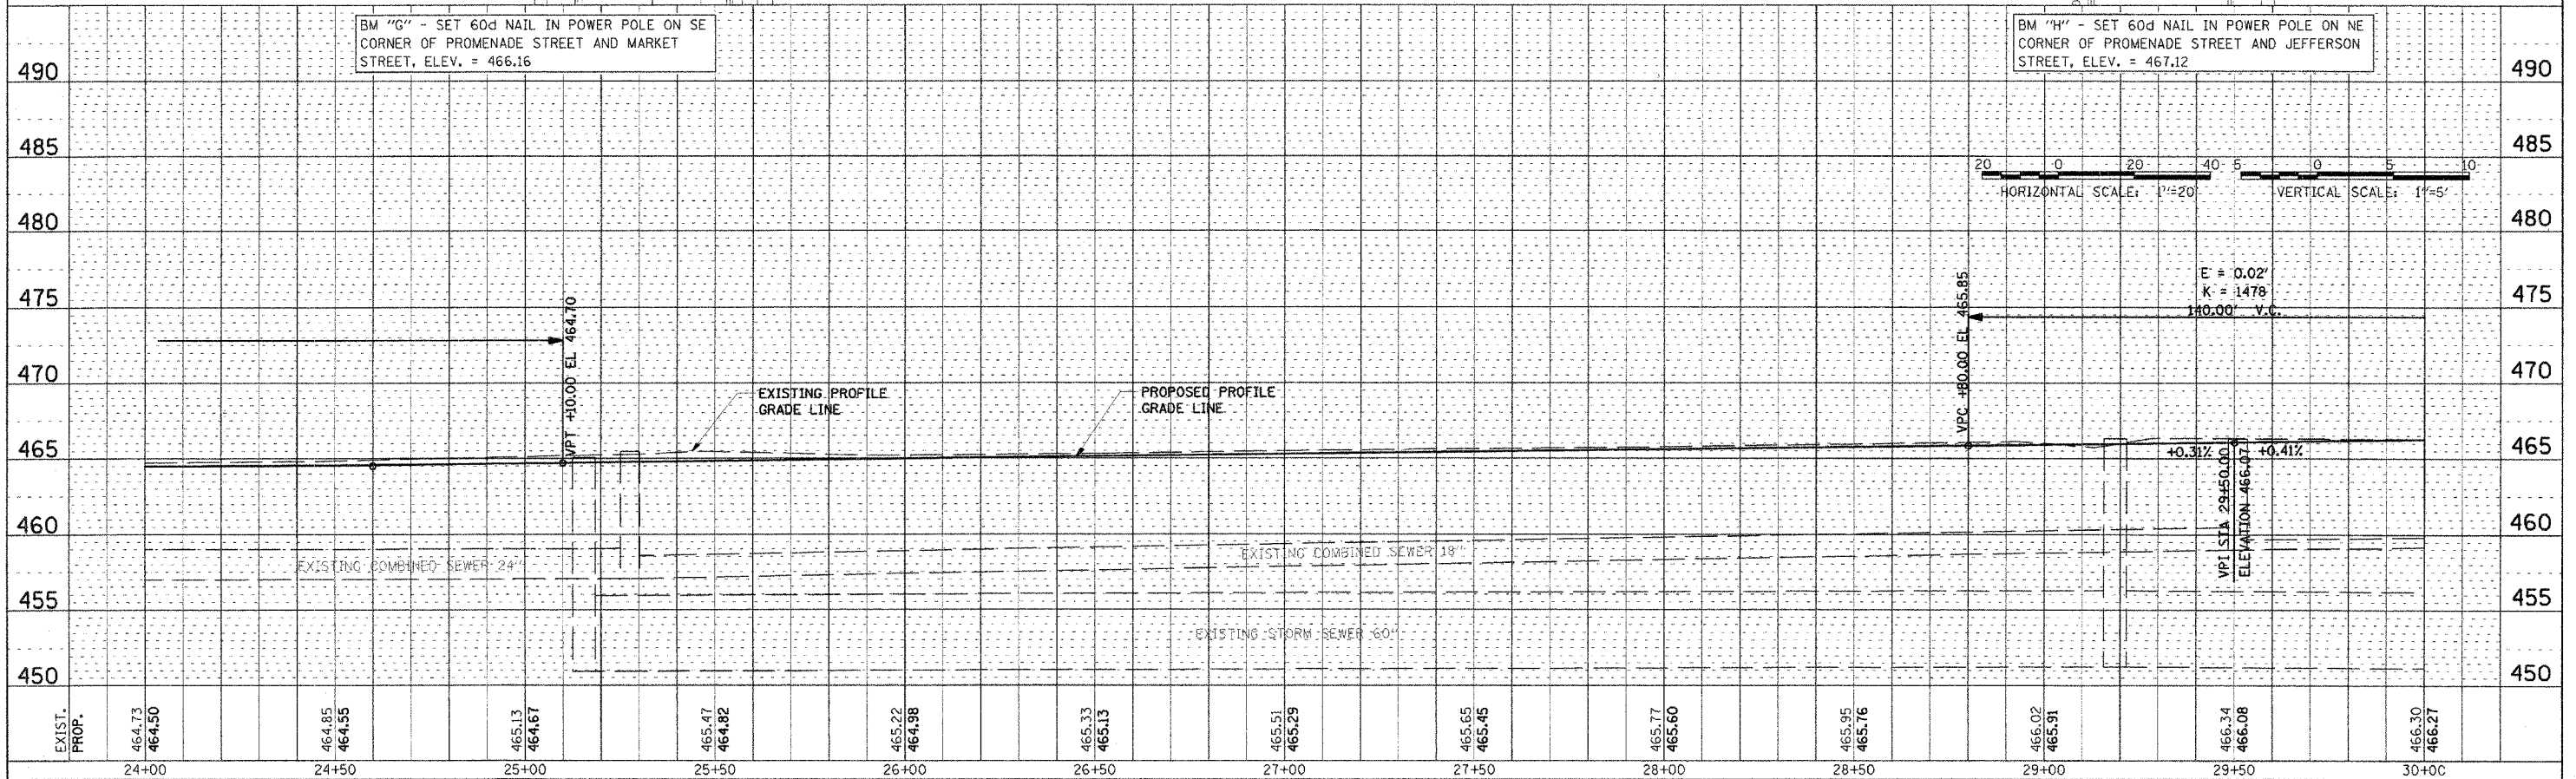

PLAN	DATE
BY	
DATE	
BY	
DATE	
BY	
DATE	

PROFILE	DATE
BY	
DATE	
BY	
DATE	
BY	
DATE	

1/21/05 4:17 AM	RET	2/04/05
82/24/2006 - 181/85 4M	DRAWN	TCJ 1/24/06
8/FILE 6	REVIEWED	RJC 2/03/06

EXIST. PROP.	464.73 464.50	464.85 464.55	465.13 464.67	465.47 464.82	465.22 464.98	465.33 465.13	465.51 465.29	465.65 465.45	465.77 465.60	465.95 465.76	465.02 465.91	465.34 466.08	466.30 466.27
	24+00	24+50	25+00	25+50	26+00	26+50	27+00	27+50	28+00	28+50	29+00	29+50	30+00