

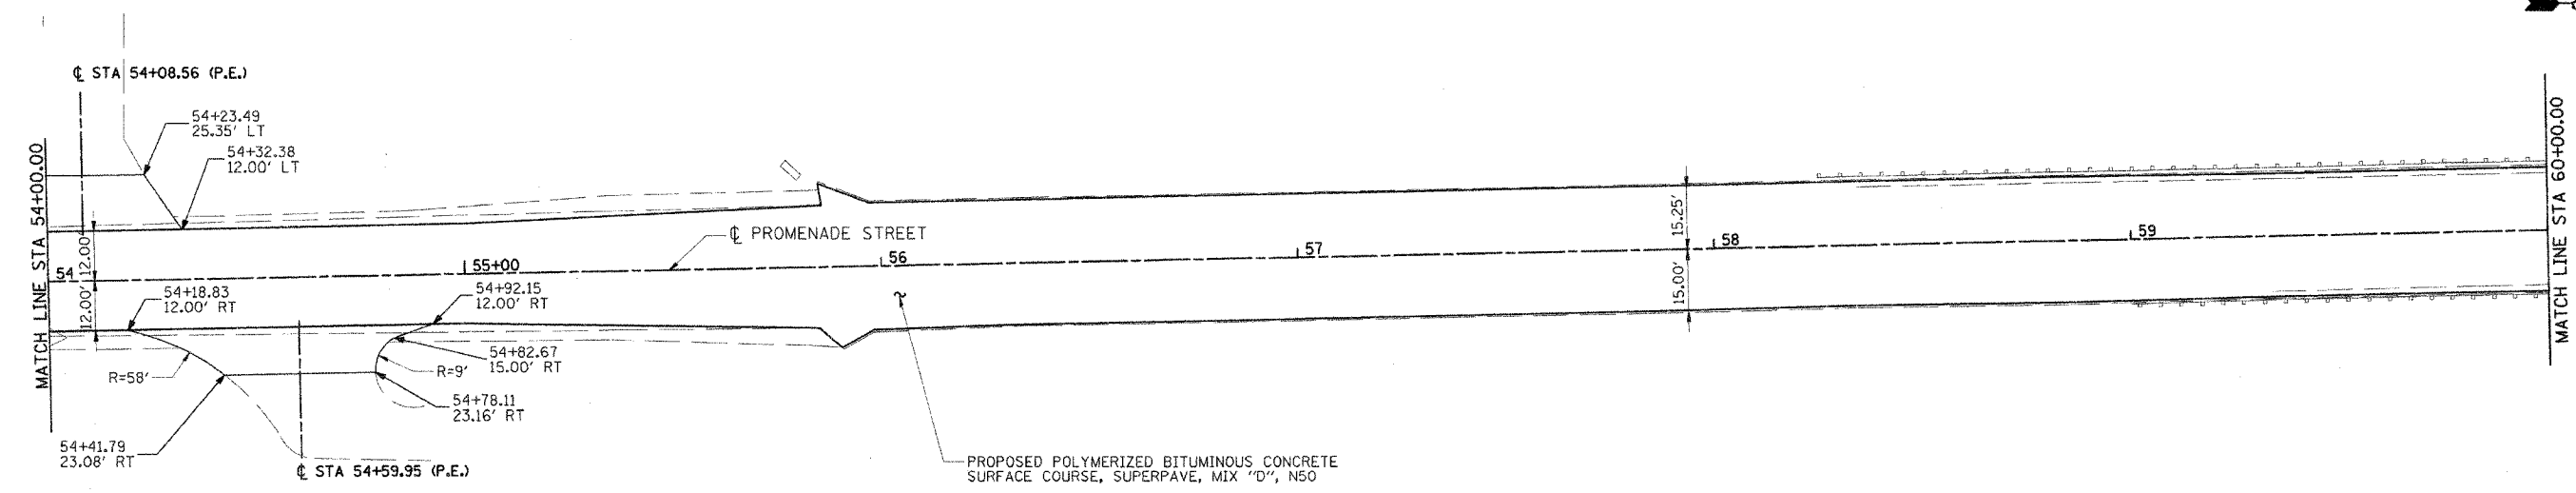
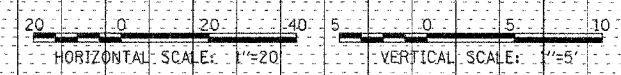


F.A.S. RTE.	SECTION	COUNTY	TOTAL SHEETS	SHEET NO.
567	04-00027-01-PV	MASON	79	27
STA.		TO STA.		
FED. ROAD DIST. NO.		ILLINOIS FED. AID PROJECT		

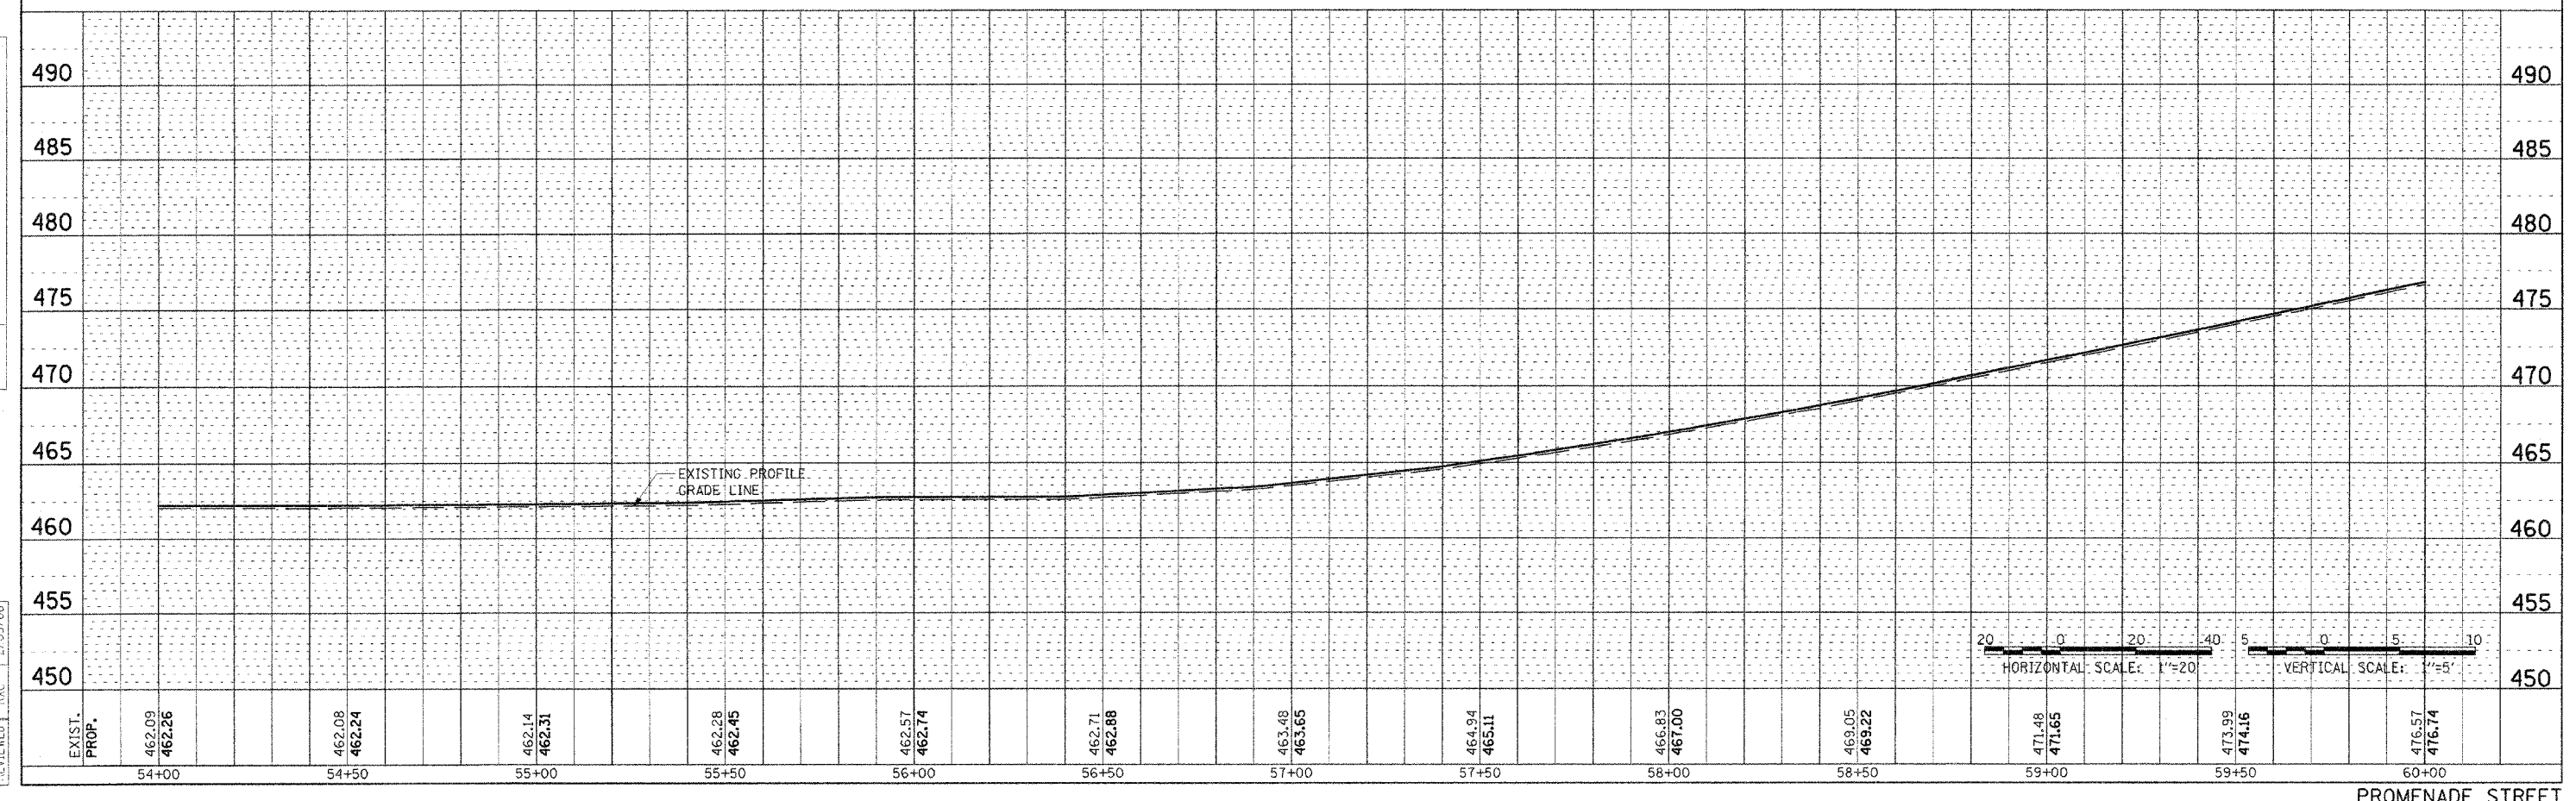

- NOTES:**
1. ALL PAVEMENT WIDTH DIMENSIONS ARE CALLED OUT FROM CENTERLINE TO EDGE OF PAVEMENT
 2. SEE PROPOSED DRIVEWAY PAVEMENT SCHEDULE FOR PROPOSED DRIVEWAY SURFACES
 3. SEE MISCELLANEOUS DETAIL - SIDE ROADS, ENTRANCES, AND MAILBOX TURNOUTS FOR SIDE ROAD, MAILBOX, AND ENTRANCE CONSTRUCTION

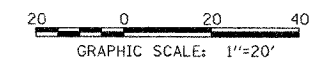

PLAN	SURVEYED	DATE
	PLOTTED	
	REVISIONS	
	BY	
	DATE	

PROFILE	SURVEYED	DATE
	PLOTTED	
	REVISIONS	
	BY	
	DATE	

LAYOUT	ACT	8/04/05
DRAWN	TCJ	1/24/06
REVIEWED	RJC	2/03/06

18184157.dwg
8/24/2006 181841.dwg
9/1/06