


FAS ROUTE	SECTION	COUNTY	TOTAL SHEETS	SHEET NO.
567	04-00027-01-PV	SANGAMON	19	40
STA.	TO STA.			
FED. ROAD DIST. NO., ILLINOIS	FED. AID PROJECT			

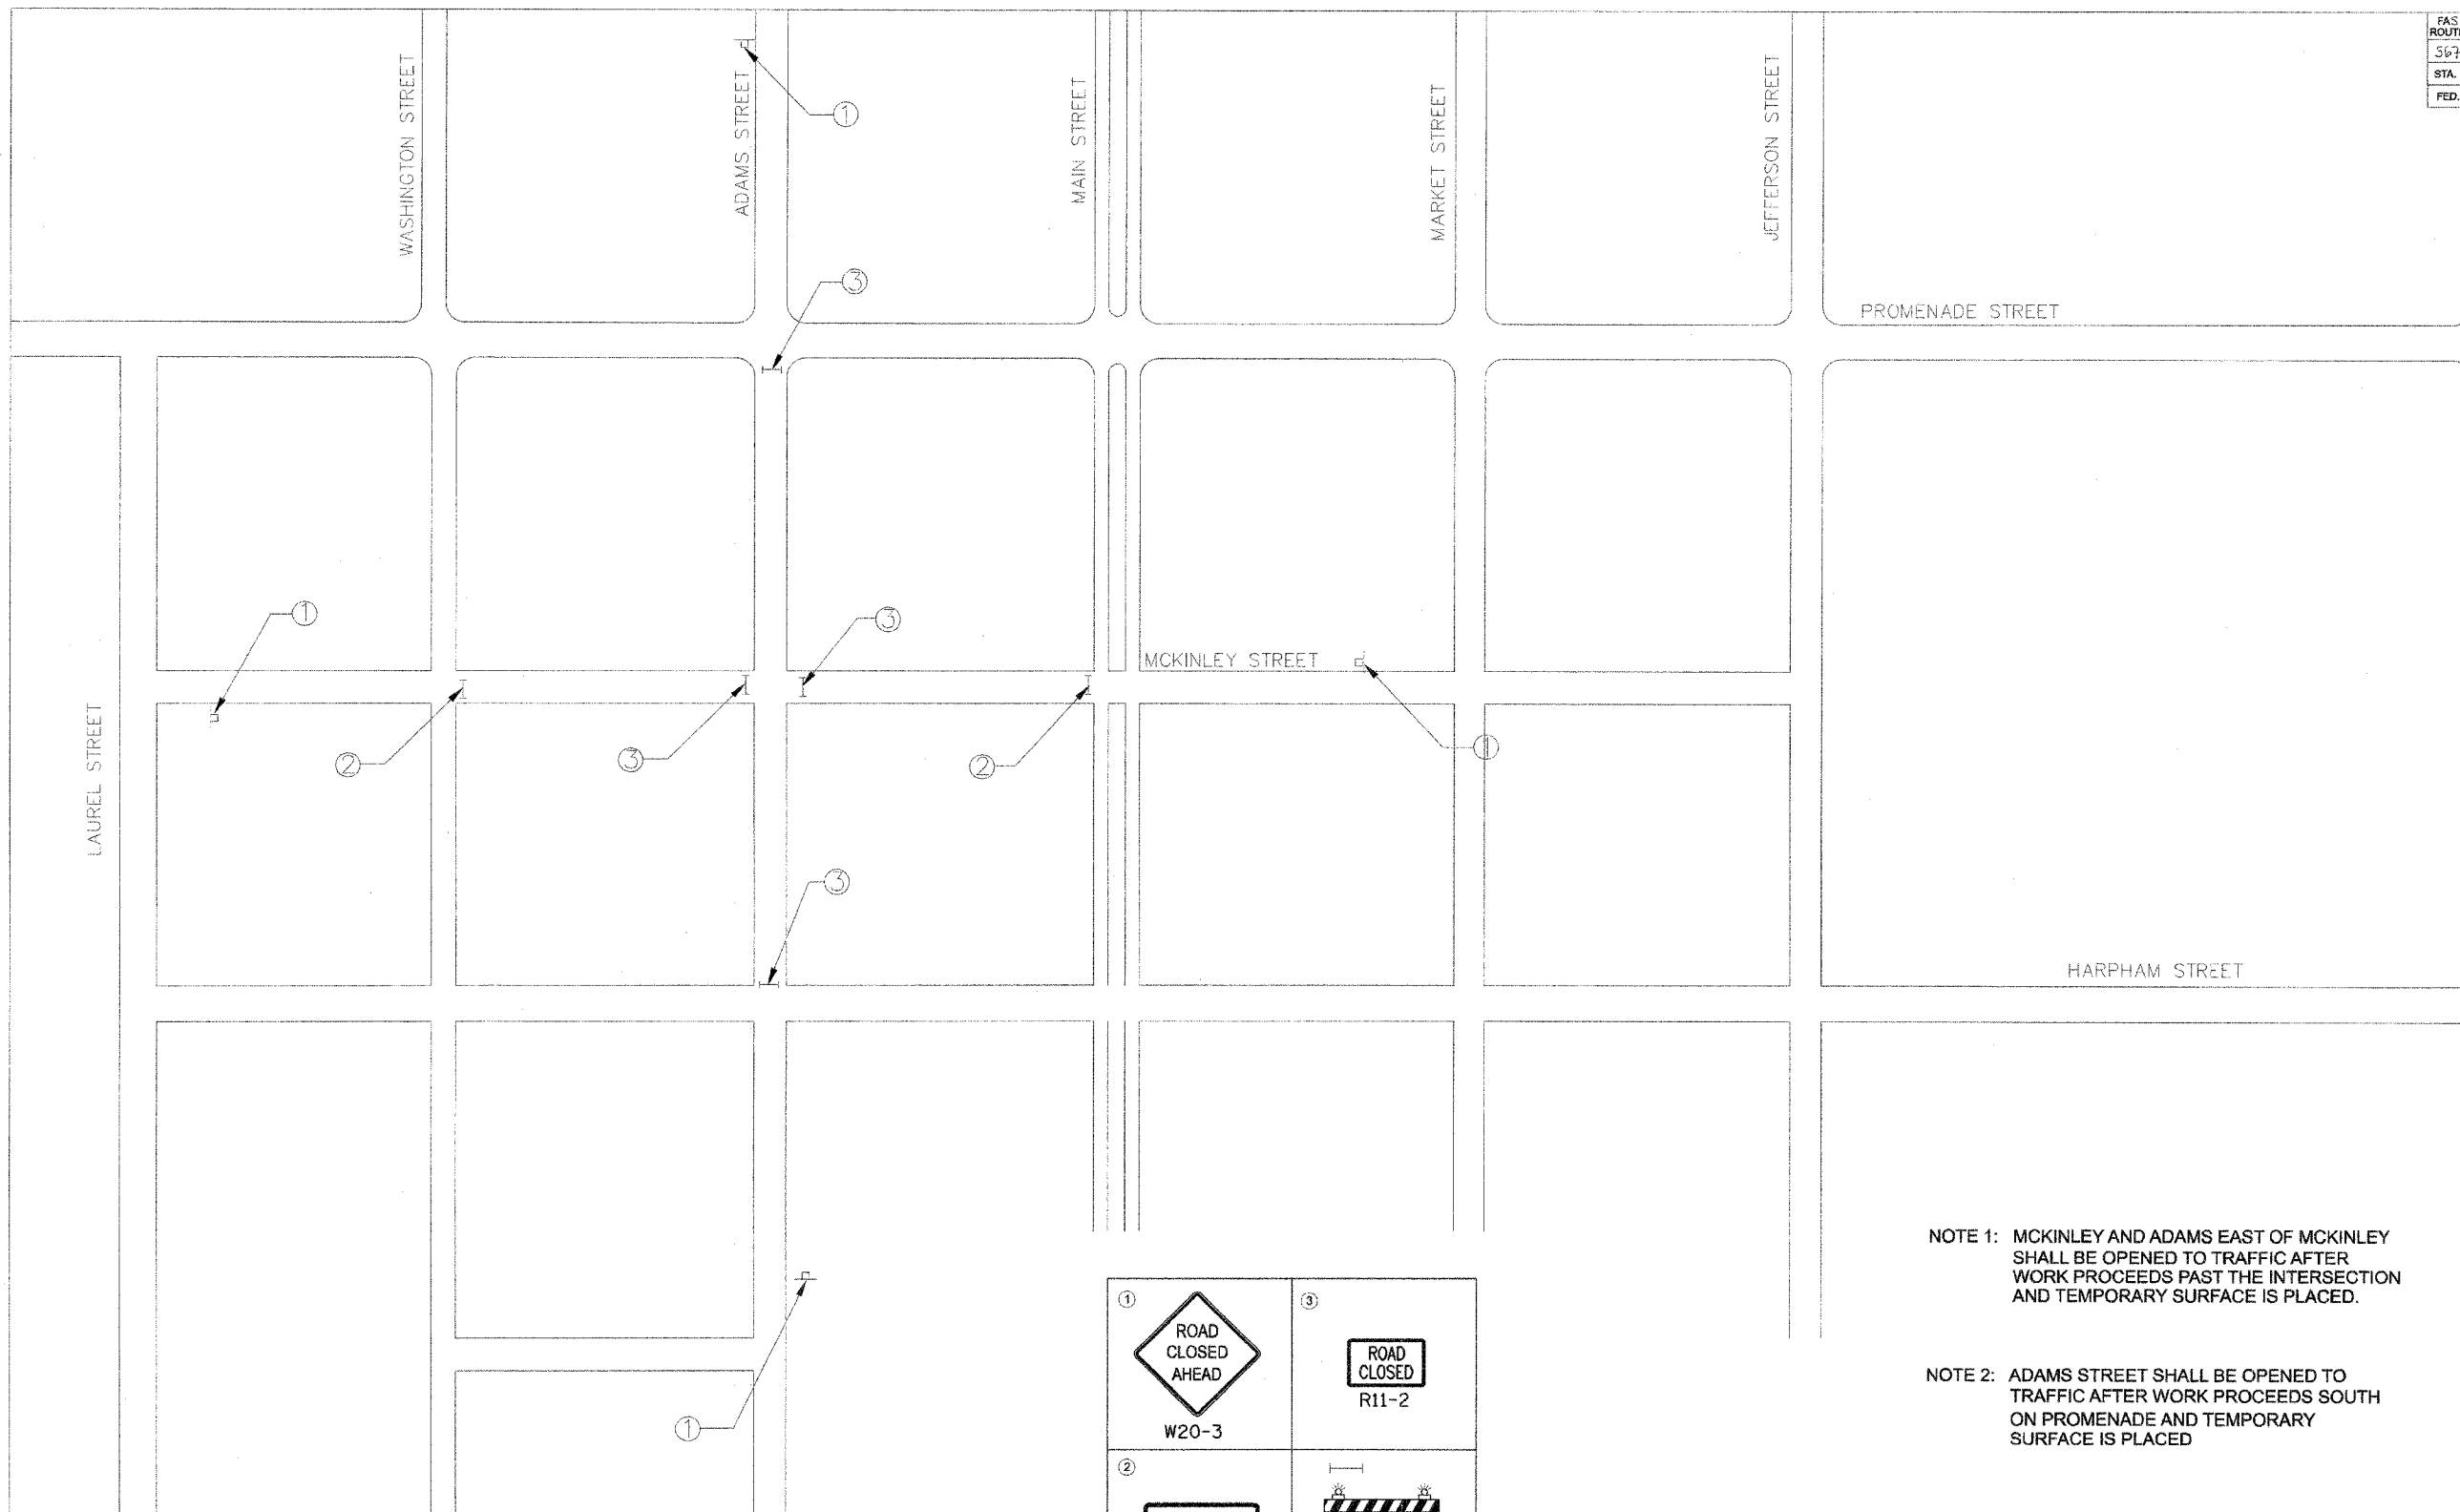

NOTE 1: MCKINLEY AND ADAMS EAST OF MCKINLEY SHALL BE OPENED TO TRAFFIC AFTER WORK PROCEEDS PAST THE INTERSECTION AND TEMPORARY SURFACE IS PLACED.

NOTE 2: ADAMS STREET SHALL BE OPENED TO TRAFFIC AFTER WORK PROCEEDS SOUTH ON PROMENADE AND TEMPORARY SURFACE IS PLACED

① ROAD CLOSED AHEAD W20-3	③ ROAD CLOSED R11-2
② ROAD CLOSED TO THRU TRAFFIC R-11-4	TYPE III BARRICADE W/ FLASHING LIGHT

NOT TO SCALE

REVISIONS	
NAME	DATE

ILLINOIS DEPARTMENT OF TRANSPORTATION

**PROMENADE STREET (C.H. 20)
STORM SEWER
ADAMS CLOSURE**

SCALE: VERT. _____
HORIZ. _____
DATE 11/18/05

DRAWN BY JLA
CHECKED BY RXC

02/01/2006, 04:12 PM \$FILES

LAYOUT	JLA	11/18/05
DRAWN	JLA	11/27/06
REVIEWED	BXC	12/03/06

US 136