


F.A.S. RTE.	SECTION	COUNTY	TOTAL SHEETS	SHEET NO.
567	04-00027-01-PV	MASON	79	48
STA.		TO STA.		
FED. ROAD DIST. NO.		ILLINOIS	FED. AID PROJECT	



- ①
S1 PROMENADE ST IN HAVANA CLOSED TO TRUCK TRAFFIC
TRUCK TRAFFIC DETOUR TO E.R. COUNTY HWY. 4
M4-9L DETOUR ←
- ②
S5 HAVANA
S4 PROMENADE ST
M3-3 SOUTH
M4-9L DETOUR ←
- ③
S5 HAVANA
S4 PROMENADE ST
M3-3 SOUTH
M4-9R DETOUR →
- ④
M4-8A END DETOUR

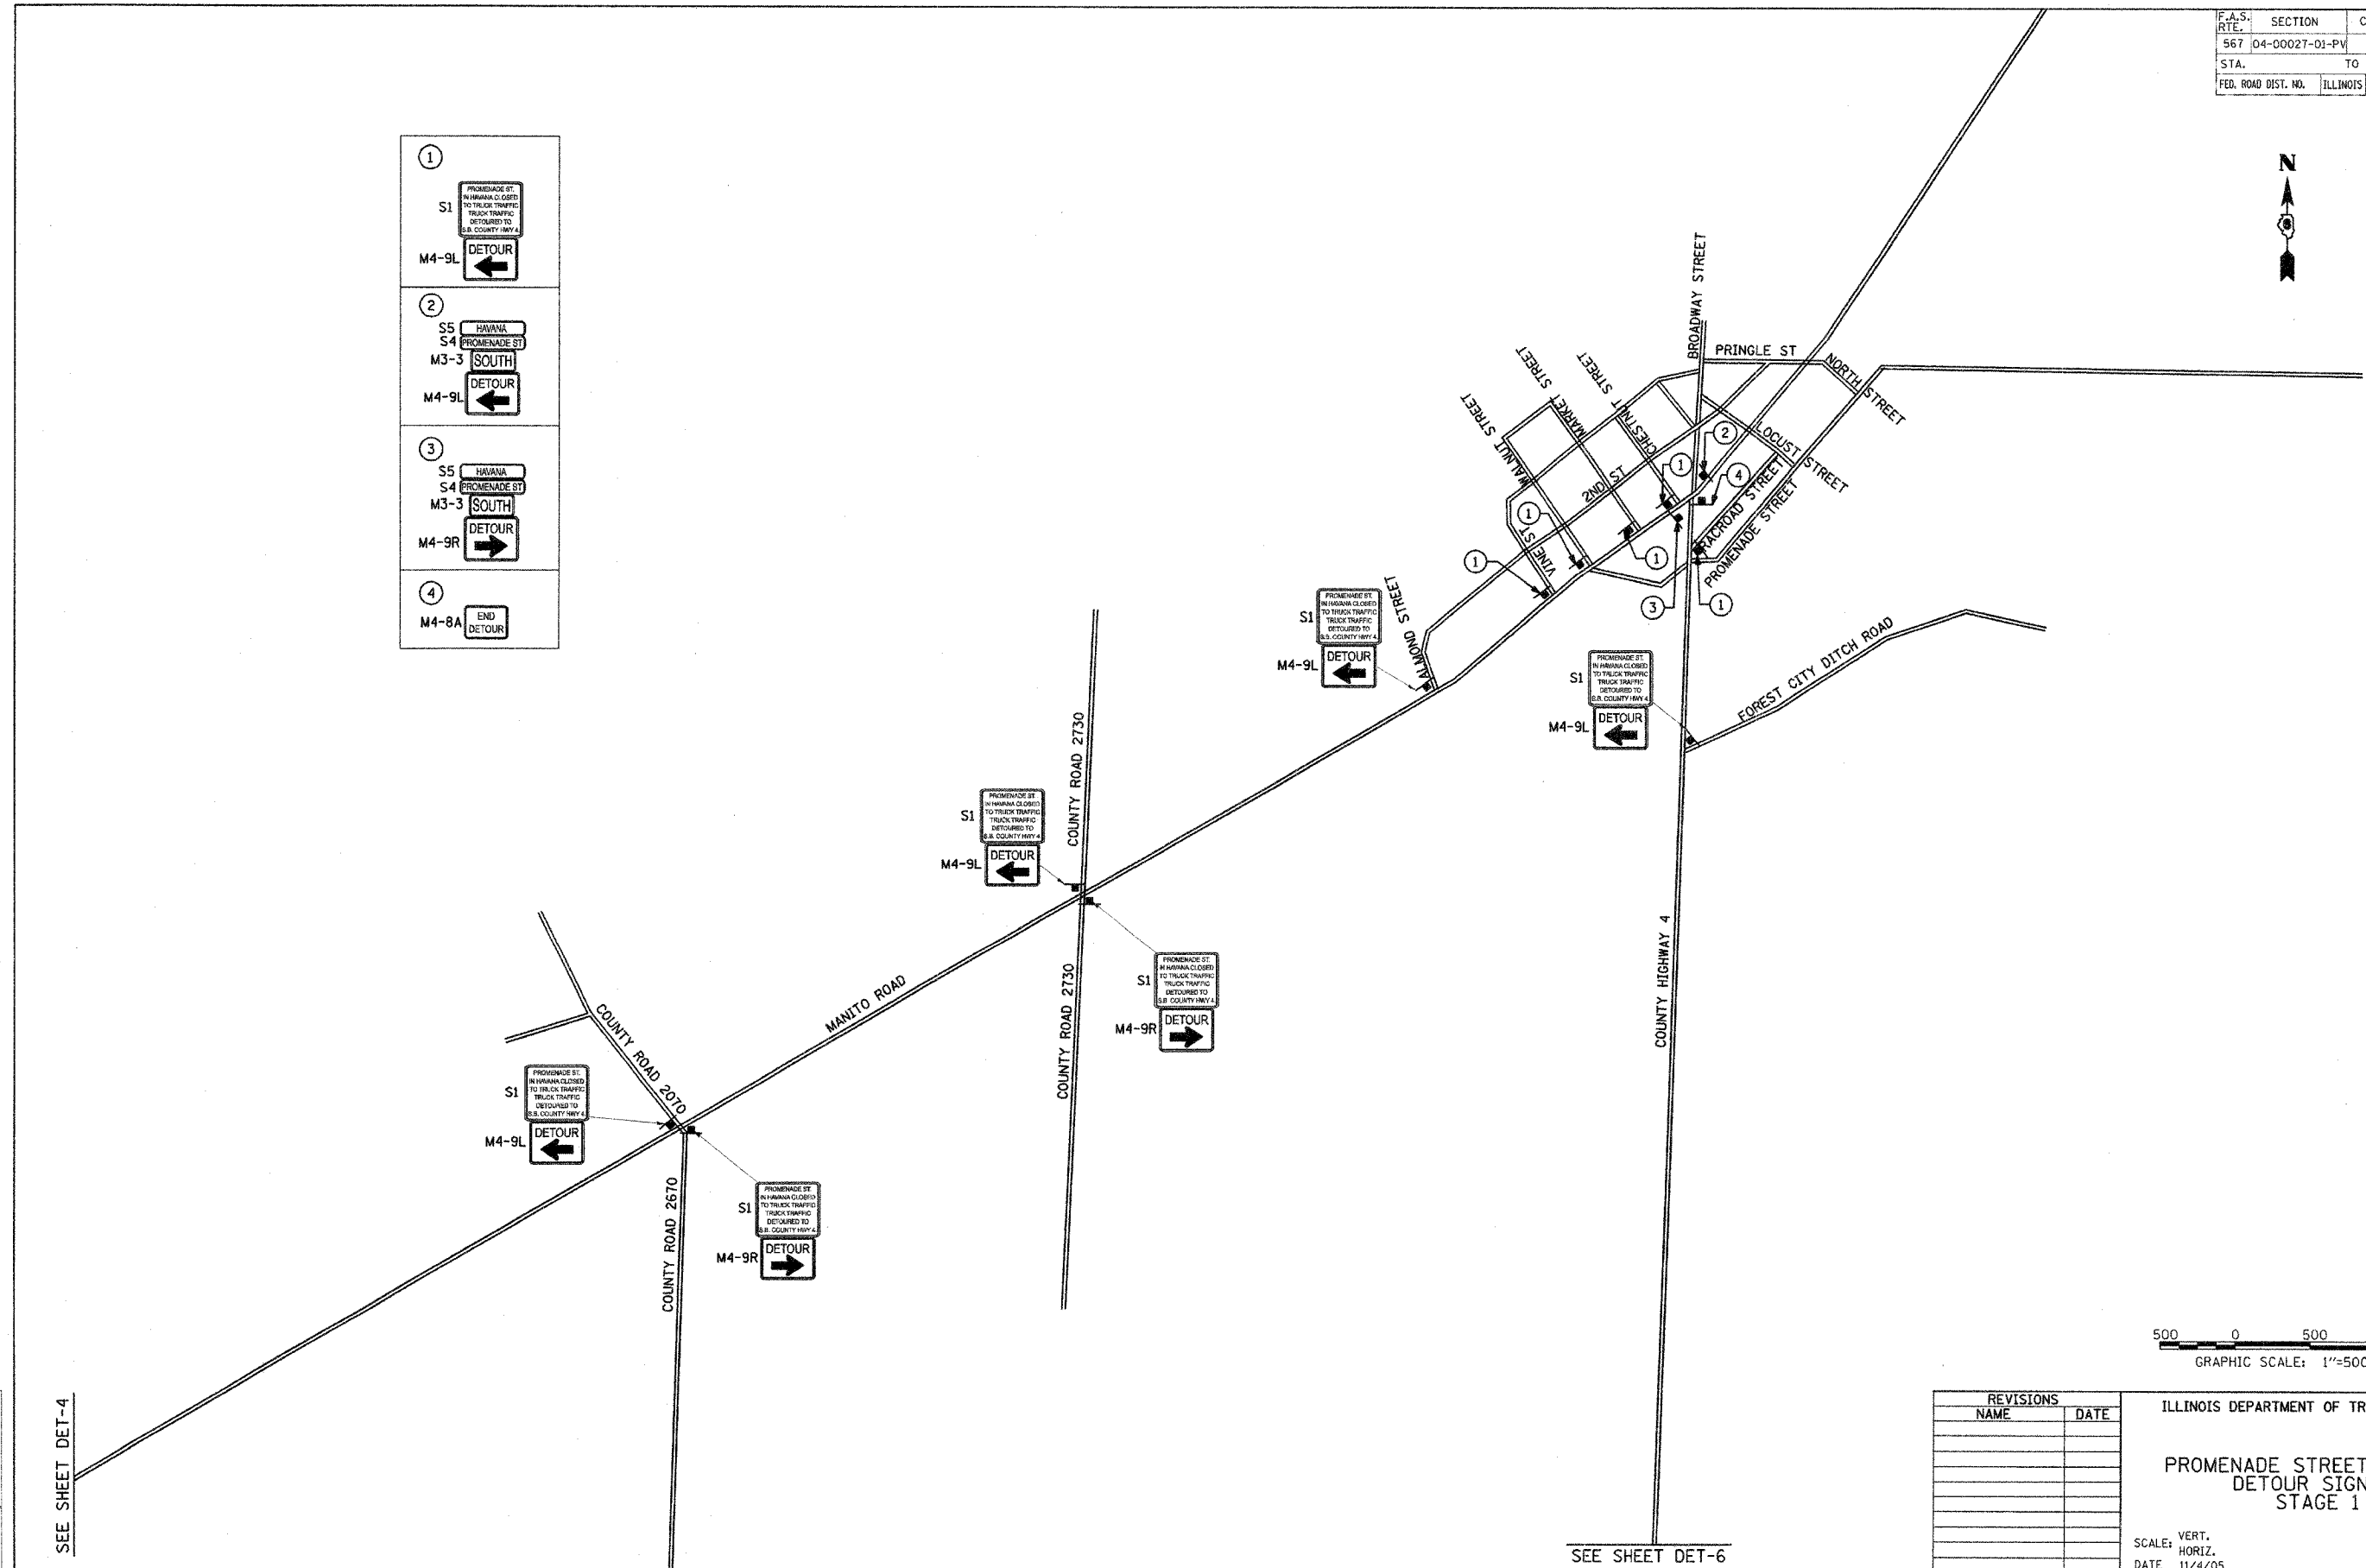

SEE SHEET DET-4

SEE SHEET DET-6

3:36:16 PM	8/04/05
8/11/05	8/11/05
8/11/05	8/11/05
8/11/05	8/11/05
8/11/05	8/11/05

REVISIONS	
NAME	DATE

ILLINOIS DEPARTMENT OF TRANSPORTATION
 PROMENADE STREET (C.H. 20)
 DETOUR SIGNING
 STAGE 1
 SCALE: VERT. 1"=50'
 HORIZ. 1"=50'
 DATE 11/4/05
 DRAWN BY JLW
 CHECKED BY RXC