



F.A.S. RTE.	SECTION	COUNTY	TOTAL SHEETS	SHEET NO.
567	04-00027-01-PV	MASON	79	50
STA.		TO STA.		
FED. ROAD DIST. NO.	ILLINOIS	FED. AID PROJECT		

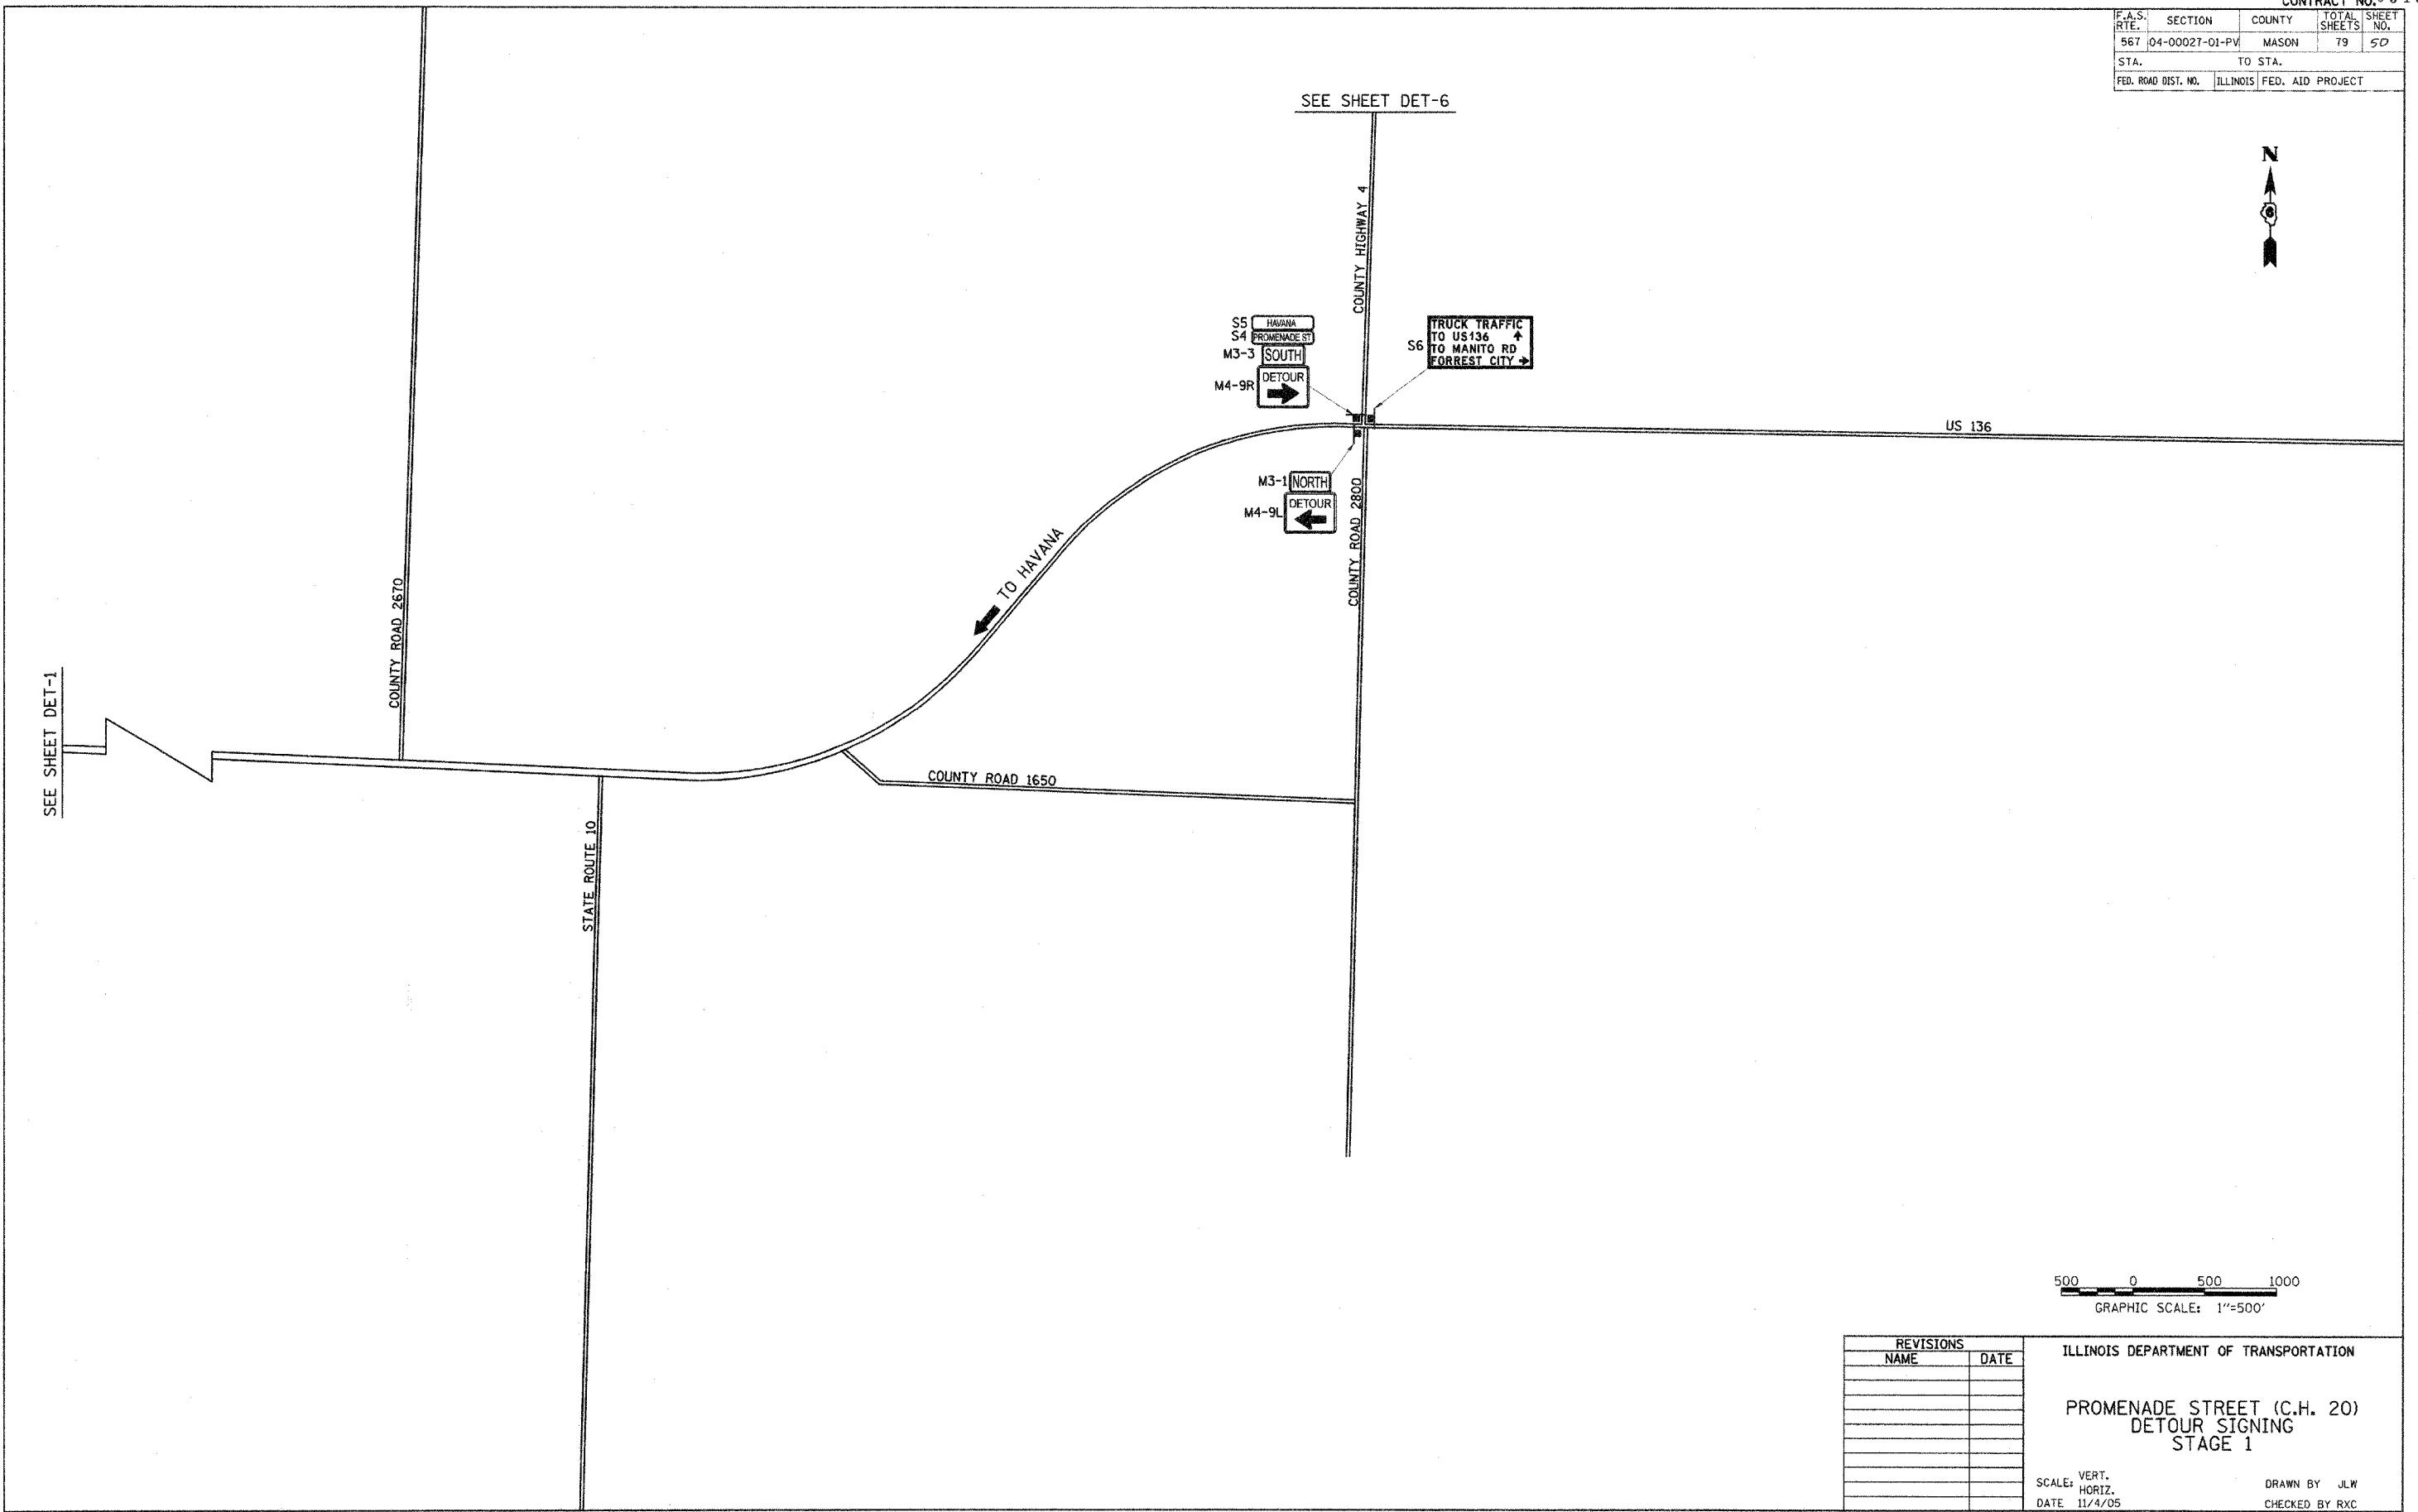

SEE SHEET DET-1

SEE SHEET DET-6

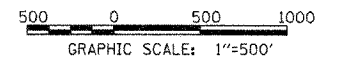

3:35:11 PM  
02/18/11 2:08:06 PM  
#7115\*

LAYOUT	KET	8/04/05
DRAWN	JLW	8/11/05
REVIEWED	RXC	11/18/05

REVISIONS	
NAME	DATE

ILLINOIS DEPARTMENT OF TRANSPORTATION

PROMENADE STREET (C.H. 20)  
DETOUR SIGNING  
STAGE 1

SCALE: VERT.     DRAWN BY JLW  
 HORIZ.            CHECKED BY RXC  
 DATE 11/4/05