

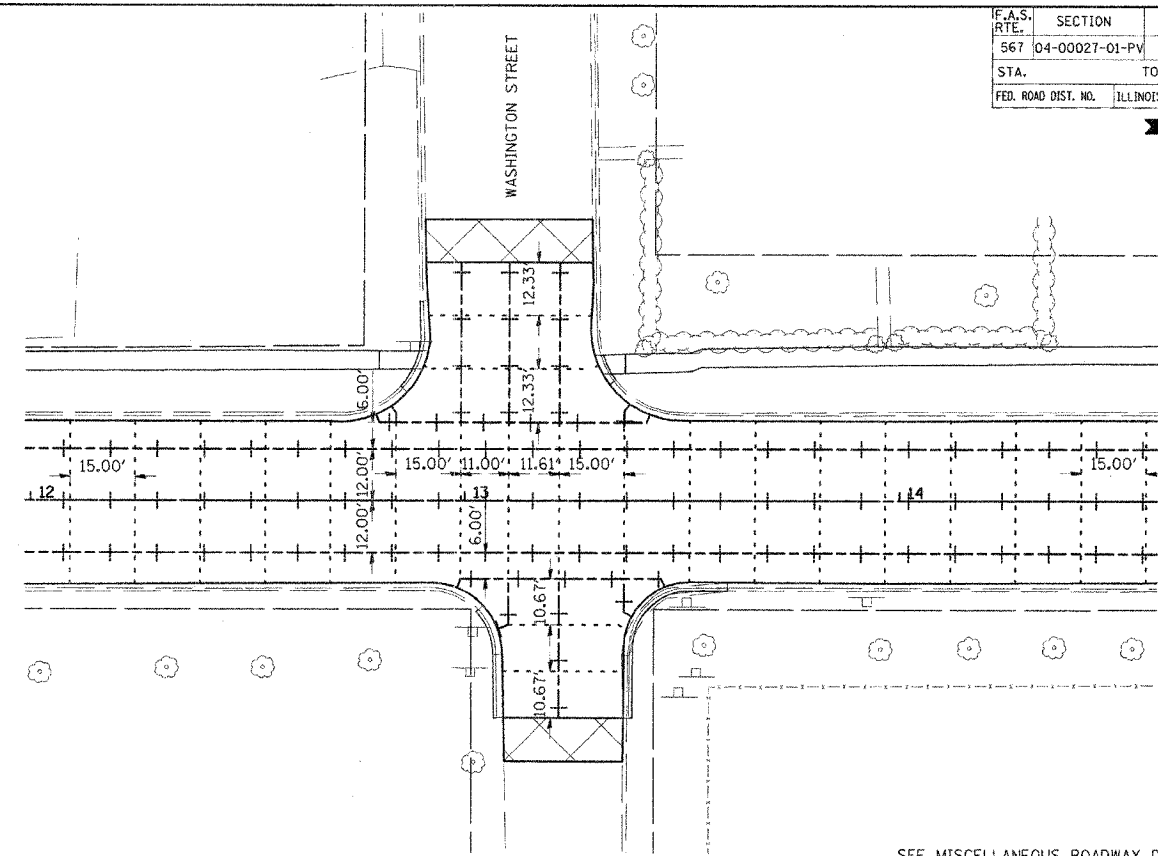


F.A.S. RTE.	SECTION	COUNTY	TOTAL SHEETS	SHEET NO.
567	04-00027-01-PV	MASON	79	63
STA.		TO STA.		
FED. ROAD DIST. NO.		ILLINOIS FED. AID PROJECT		

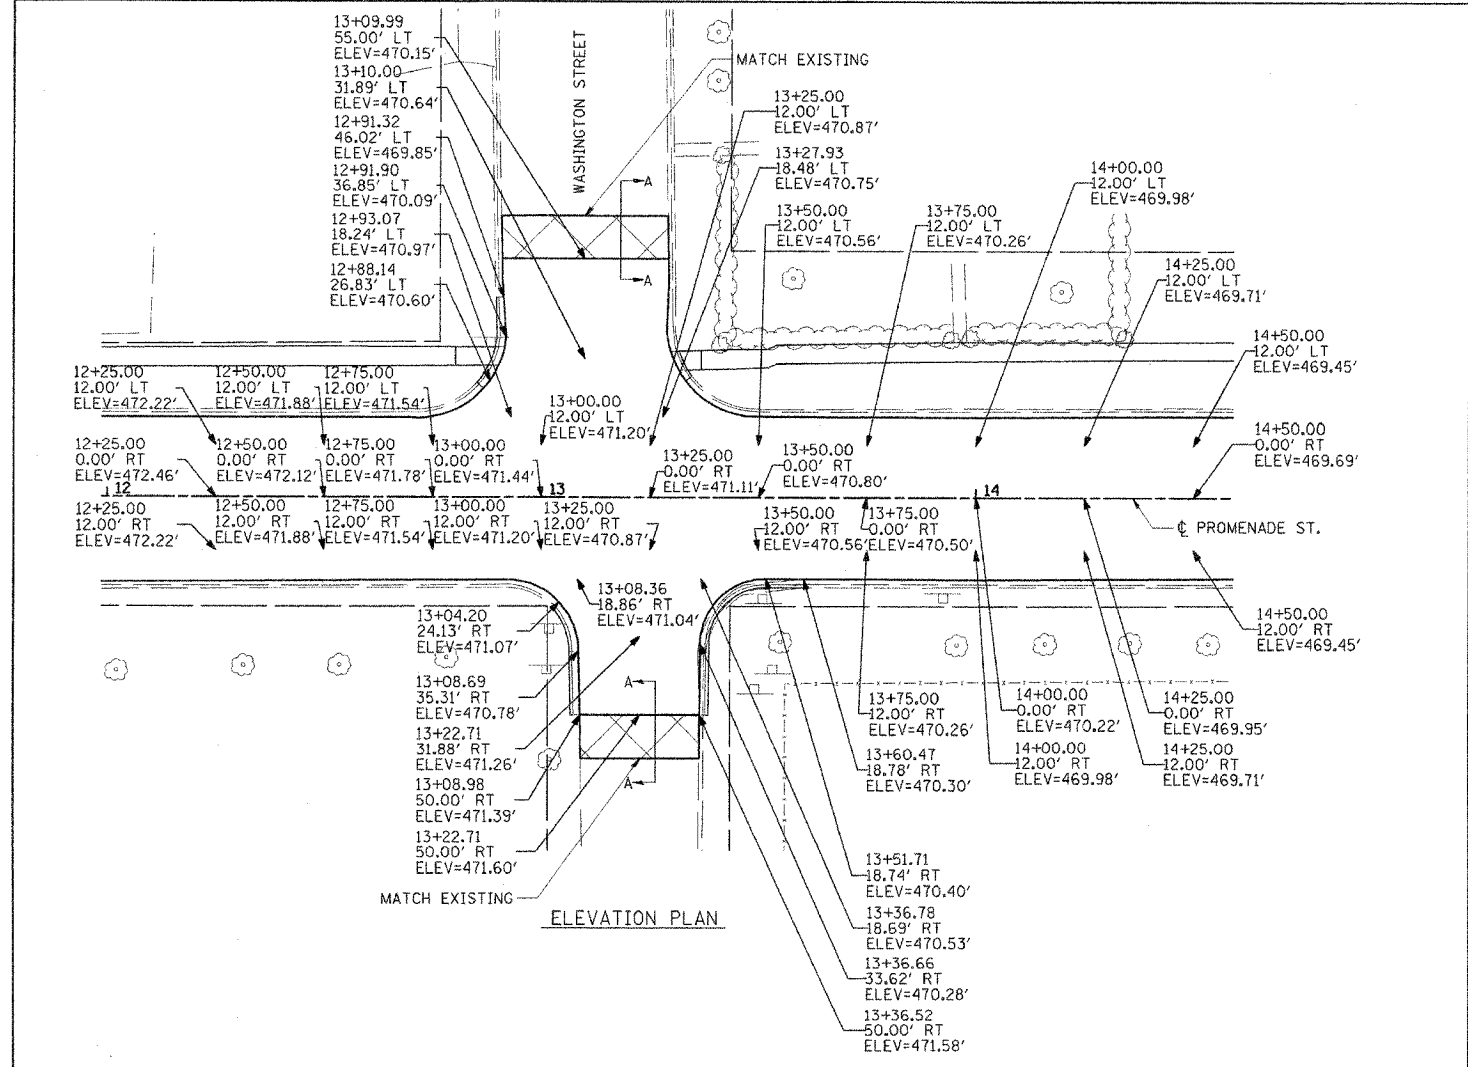

SEE MISCELLANEOUS ROADWAY DETAIL - EXPANSION JOINT 4" DETAIL FOR MORE INFORMATION

JOINTING PLAN

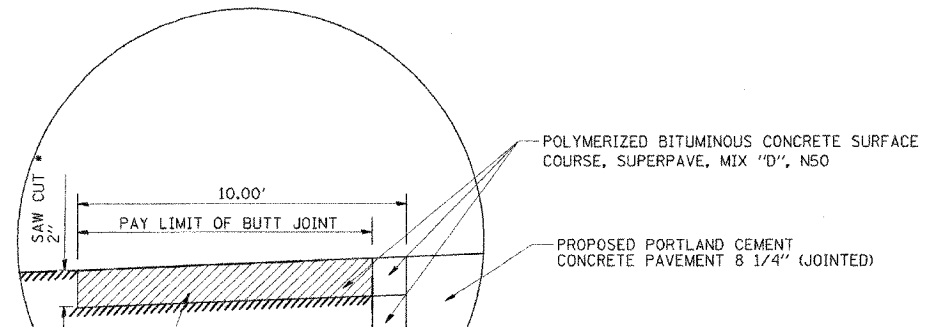


SECTION A-A

BUTT JOINT DETAIL

• SAW CUT TO BE INCLUDED IN COST OF BITUMINOUS SURFACE REMOVAL - BUTT JOINT

LEGEND

- +--+ LONGITUDINAL CONSTRUCTION JOINT
- DOWELED TRANSVERSE CONTRACTION JOINT

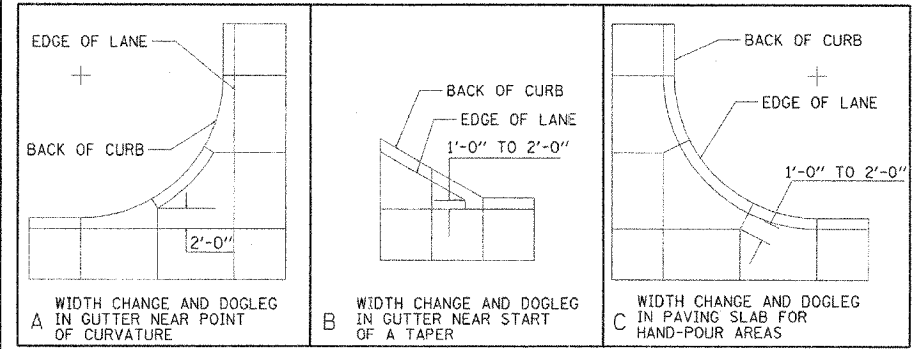

REVISIONS	
NAME	DATE

NOT TO SCALE

ILLINOIS DEPARTMENT OF TRANSPORTATION

PROMENADE STREET (C.H. 20) JOINTING, ELEVATION AND BUTT JOINT DETAIL

SCALE: VERT. _____
HORIZ. _____
DATE: 11/8/05

DRAWN BY: JLW
CHECKED BY: RXC

3:30:19 PM
 8/24/06 12:06:43 PM
 #1257
 LAYOUT
 RET 8/04/05
 DRAWN ICJ 1/24/06
 REVIEWED RJC 2/03/06