



ROUTE NO.	SECTION	COUNTY	SHEET NO.	SHEET
CH 3	*	PIKE	17	14
FED. ROAD DIST. NO. 7		ELLIPSE	PROJECT BRS-601(171)	

*04-00079-00-BR

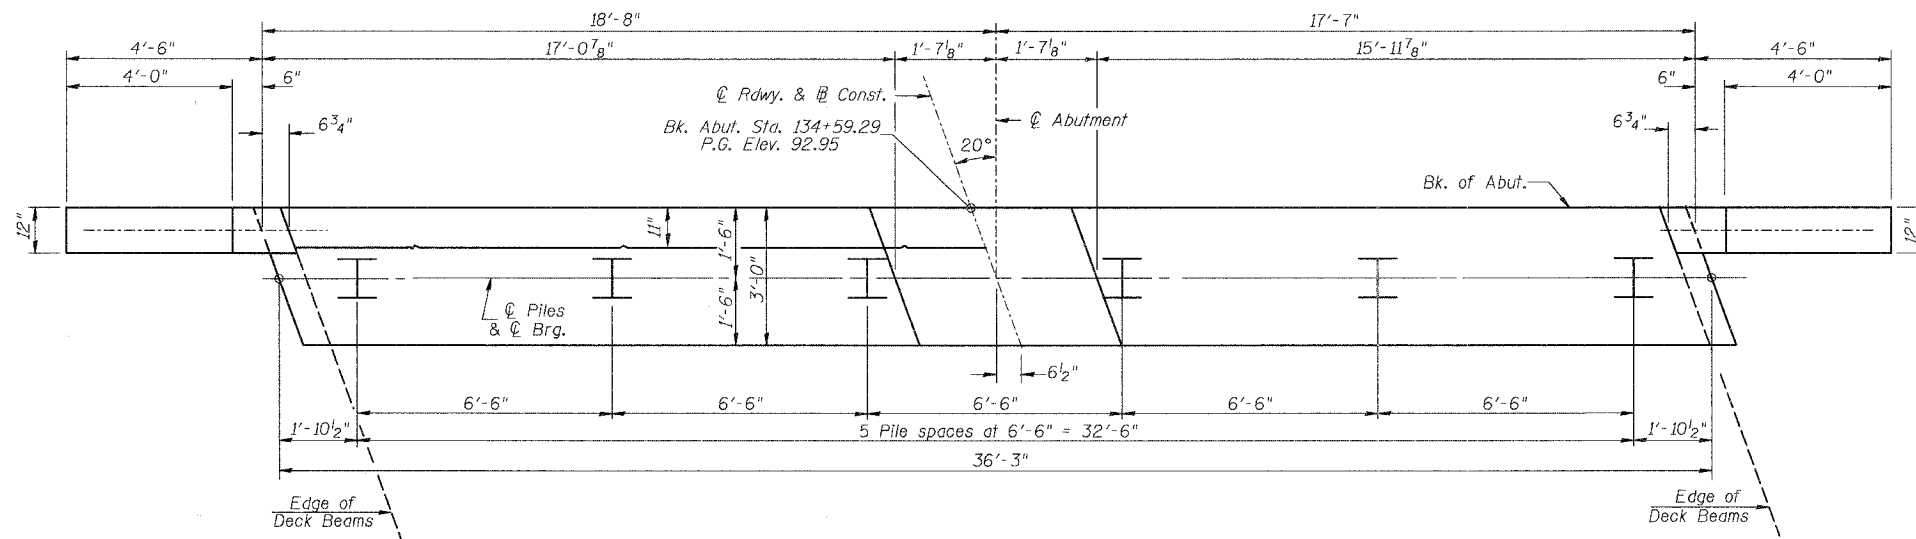

PLAN
(Showing Dimensions)

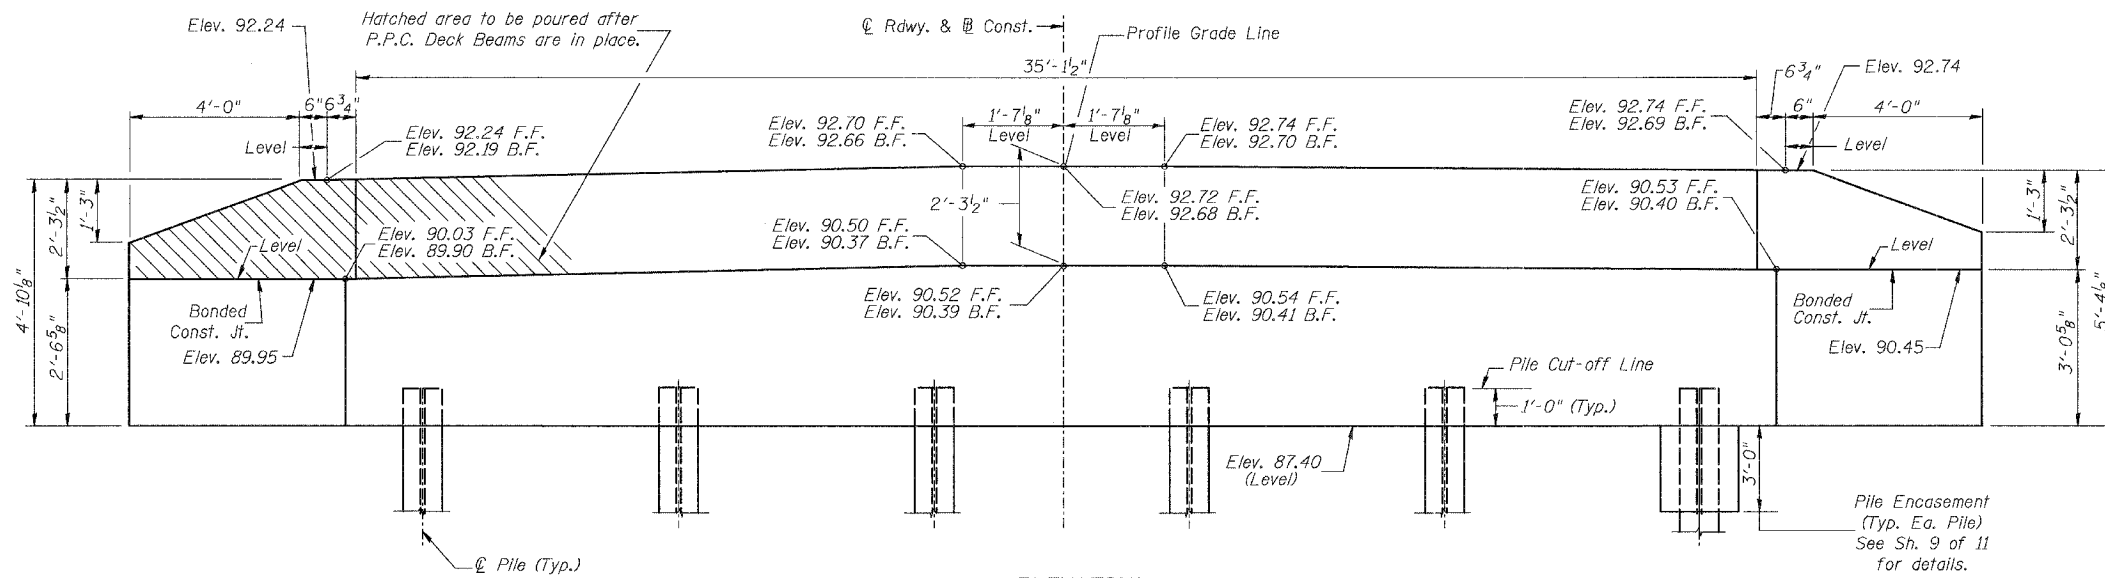

ELEVATION
(Front View of Abutment Showing Dimensions)



NORTH ABUTMENT
C.H. 3 OVER BAY CREEK
SEC. 04-00079-00-BR
PIKE COUNTY
STATION 133+69.88