


REVISION	DATE
BY	
NO.	
APPROVED	
SURVEY	
NOTE BOOK	
PLATE	
AREAS	
AREAS	
AREAS	
AREAS	
AREAS	

REVISION	DATE
BY	
NO.	
APPROVED	
SURVEY	
NOTE BOOK	
PLATE	
AREAS	
AREAS	
AREAS	
AREAS	
AREAS	

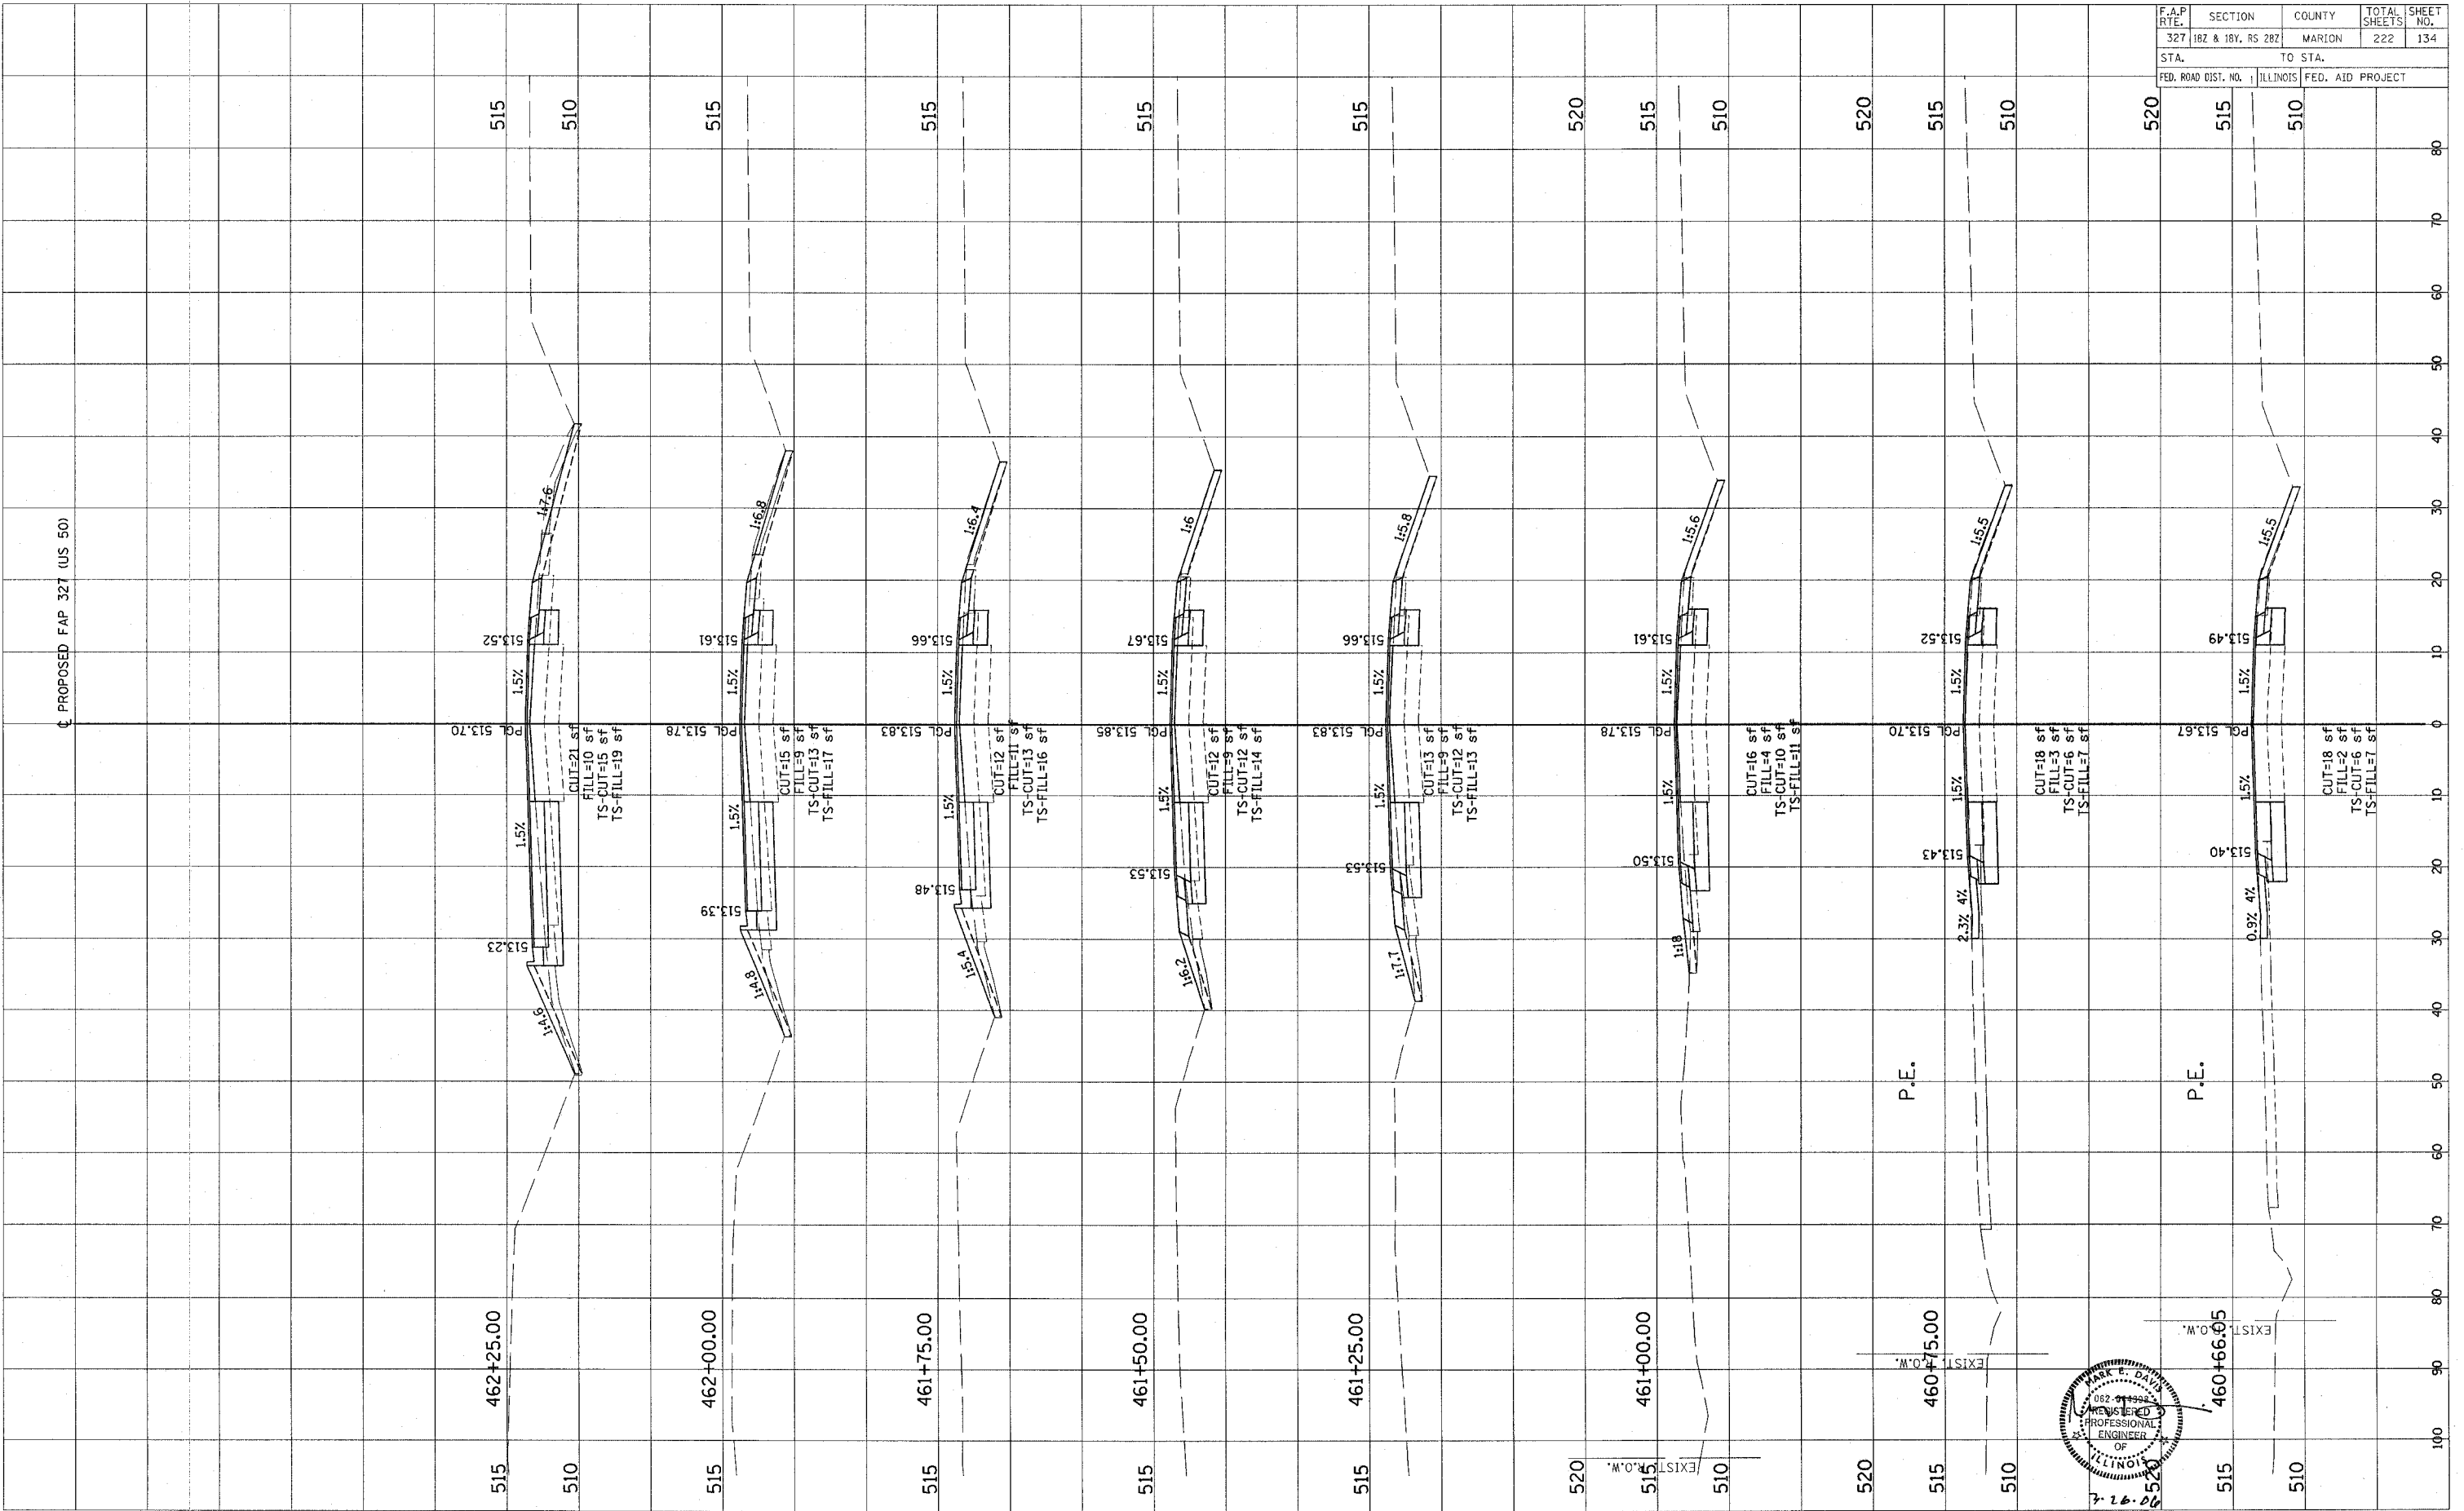

F.A.P. RTE.	SECTION	COUNTY	TOTAL SHEETS	SHEET NO.
327	182 & 18V, RS 282	MARION	222	134
STA.	TO STA.			
FED. ROAD DIST. NO.	ILLINOIS FED. AID PROJECT			

CONTRACT NO. 94700

Revised 3/28/06