
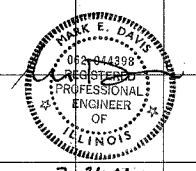


FINAL SURVEY
 SKETCHED
 SURVEY
 NOTE BOOK
 AREAS CHECKED

ORIGINAL SURVEY
 SKETCHED
 SURVEY
 NOTE BOOK
 AREAS CHECKED

F.A.P. RTE.	SECTION	COUNTY	TOTAL SHEETS	SHEET NO.
327	182 & 18Y, RS 282	MARION	222	140
STA.	TO STA.			
FED. ROAD DIST. NO.	ILLINOIS FED. AID PROJECT			

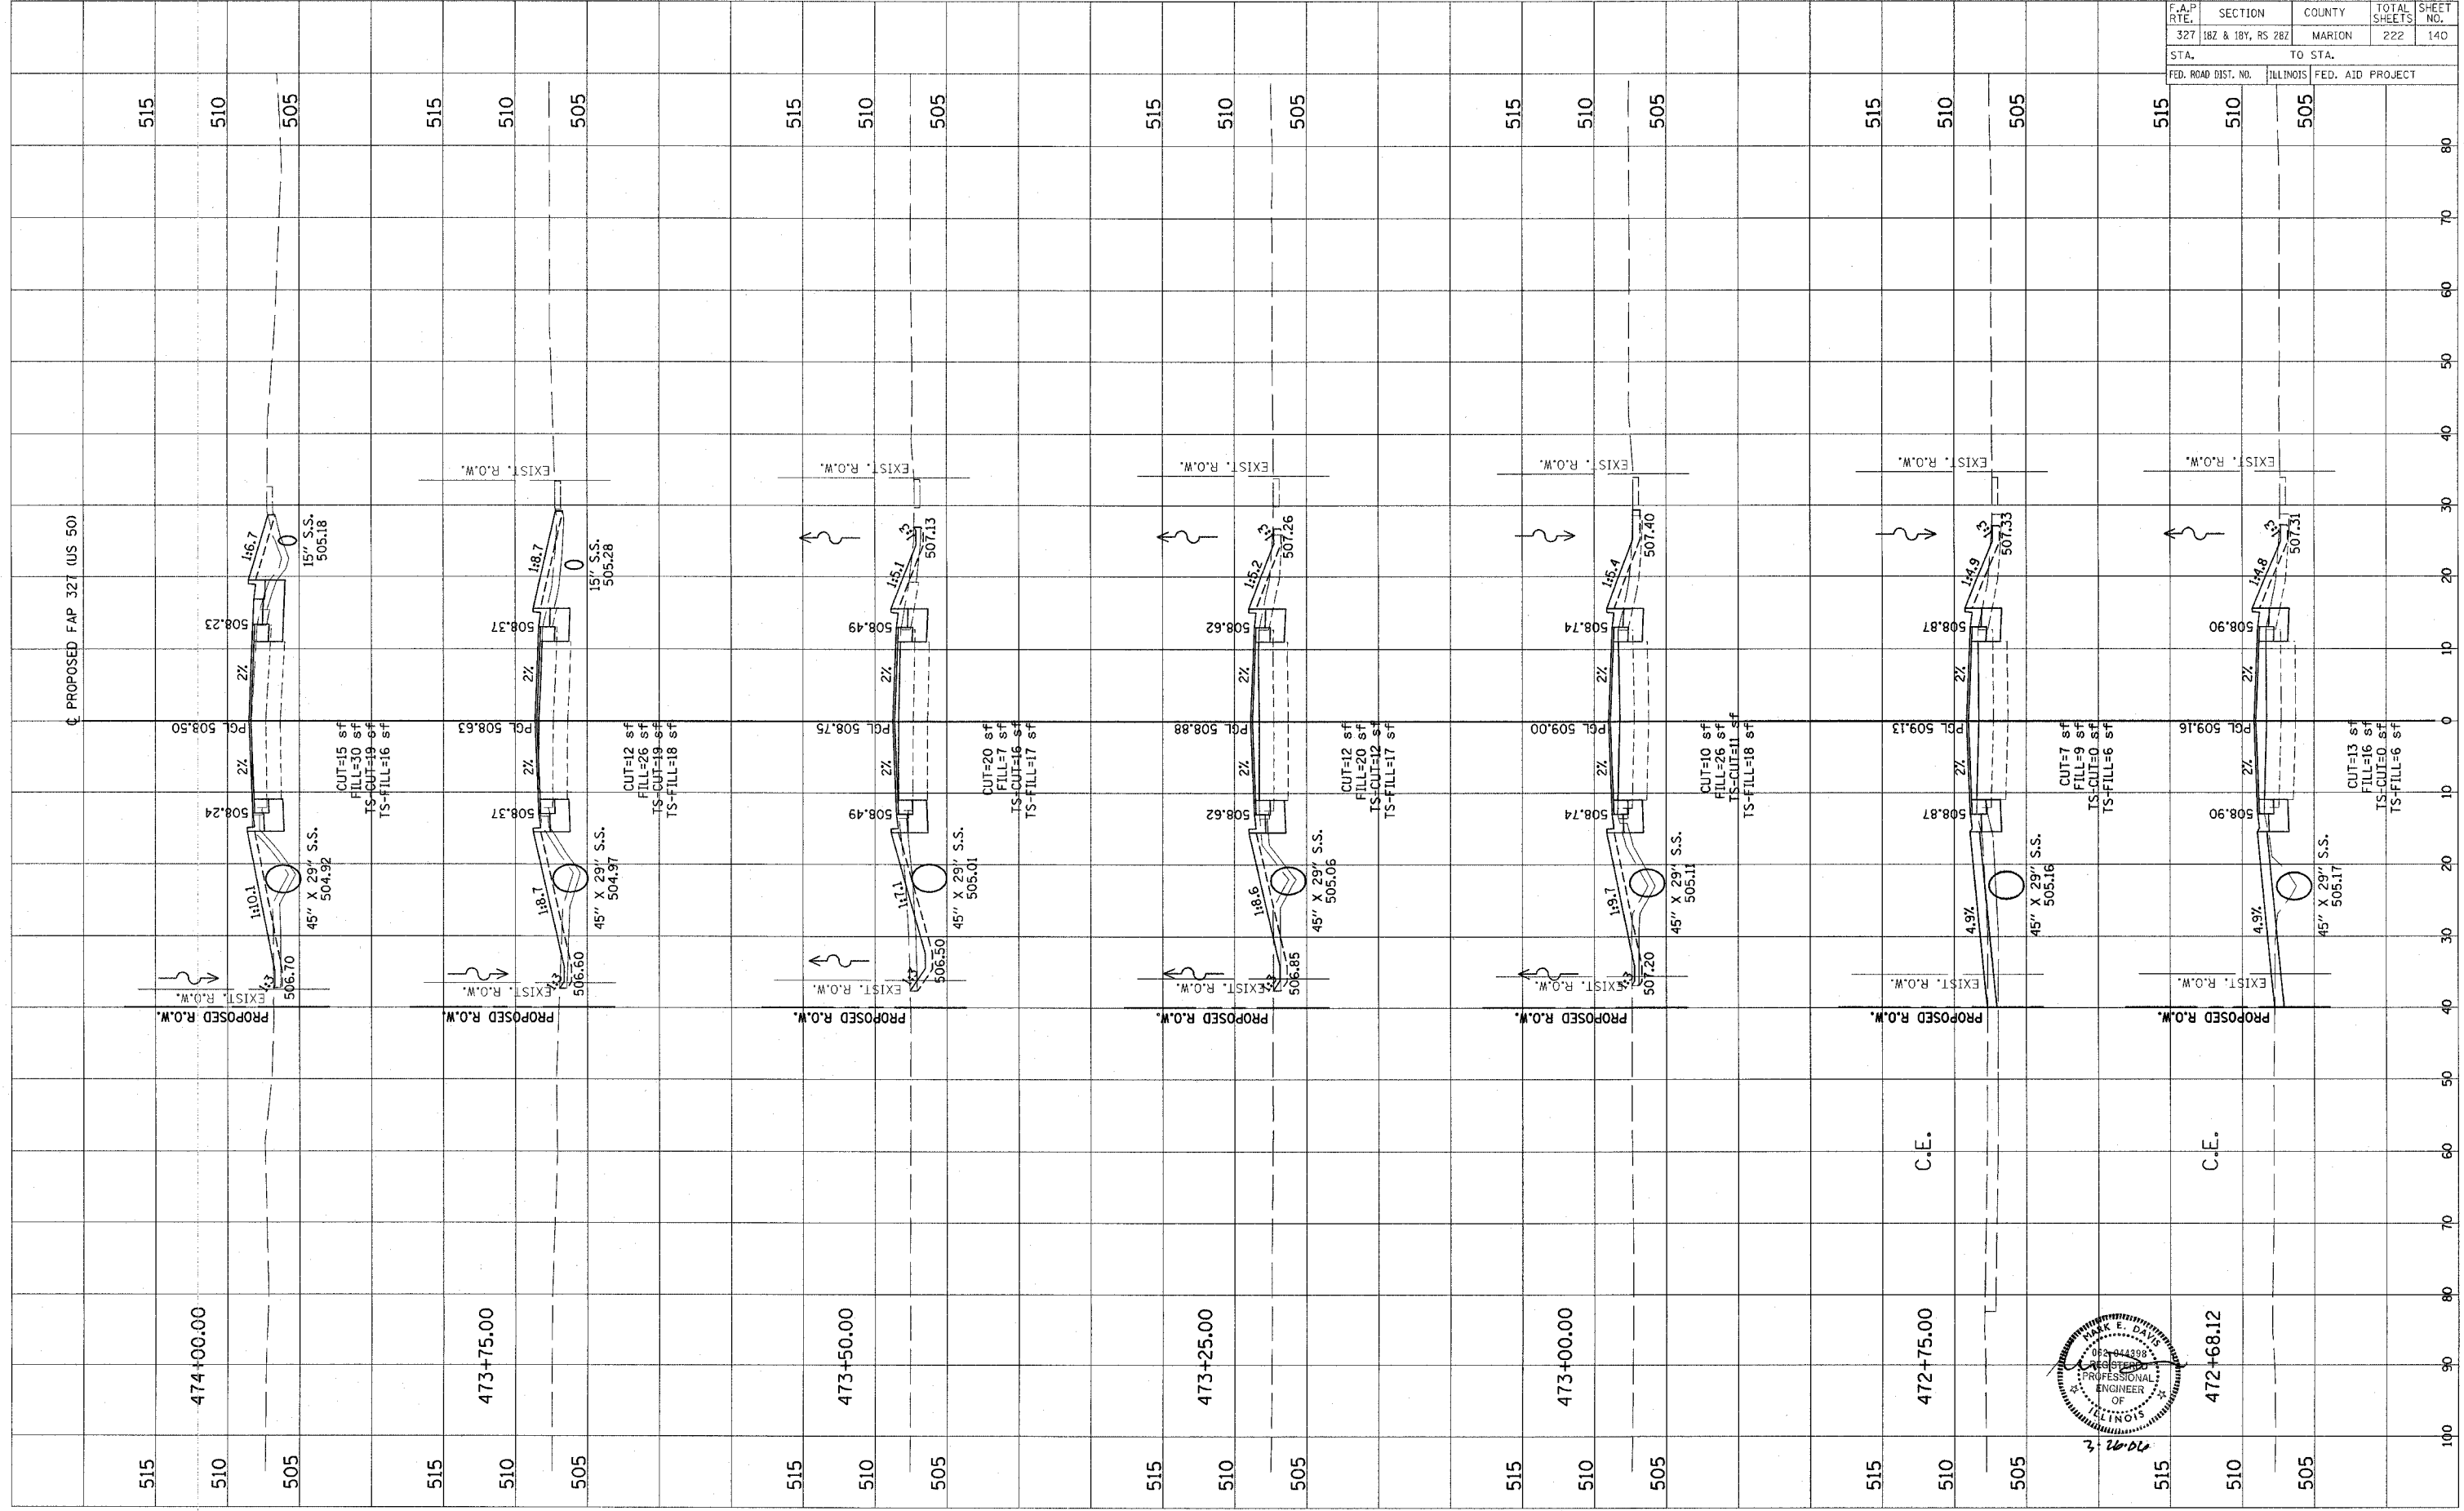

CONTRACT NO. 94700

Revised 3/28/06