
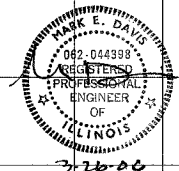


FINAL SURVEY DRAWING PLOTTED TEMPLATE AREAS CHECKED BY DATE

ORIGINAL SURVEY DRAWING PLOTTED TEMPLATE AREAS CHECKED BY DATE

F.A.P. RTE.	SECTION	COUNTY	TOTAL SHEETS	SHEET NO.
327	182 & 18V, RS 282	MARION	222	152
STA.	TO STA.			
FED. ROAD DIST. NO.	ILLINOIS FED. AID PROJECT			

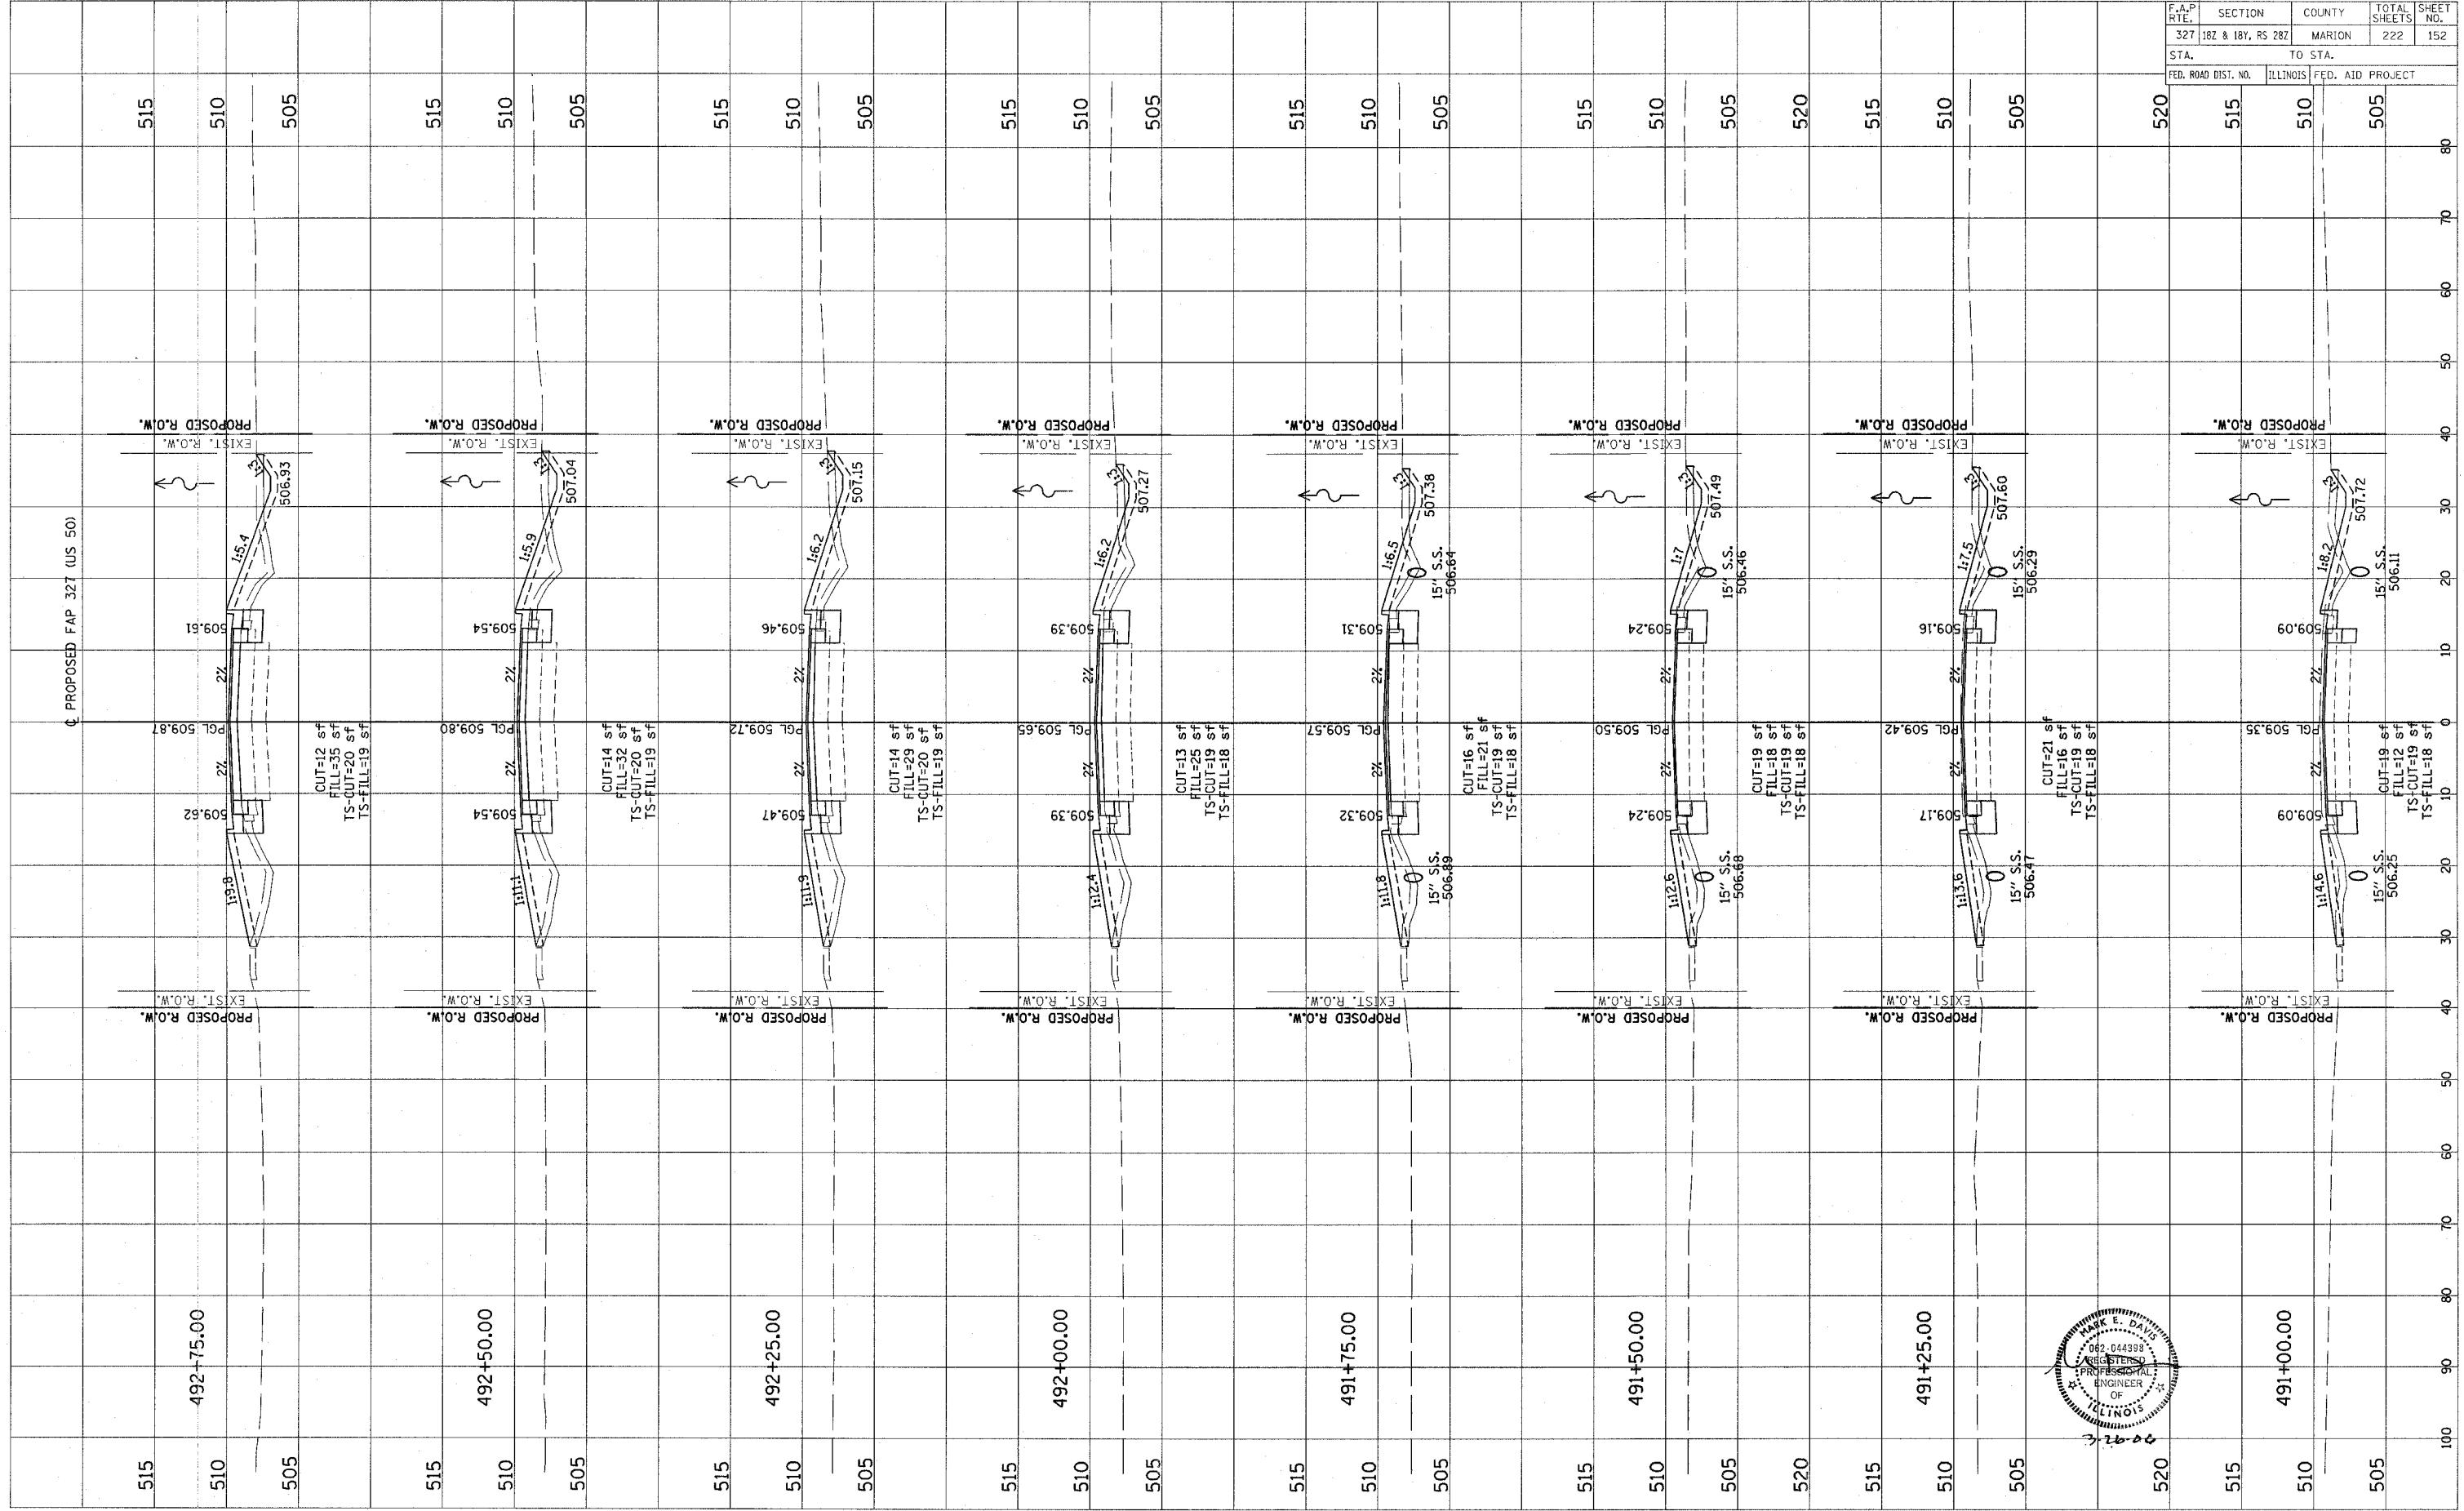

CONTRACT NO. 94700

Revised 3/28/06