



ORIGINAL SURVEY BY DATE
 SURVEY BY DATE
 PLOTTED BY DATE
 TEMPLATE NO.
 AREAS CHECKED

FINAL SURVEY BY DATE
 SURVEY BY DATE
 PLOTTED BY DATE
 TEMPLATE NO.
 AREAS CHECKED

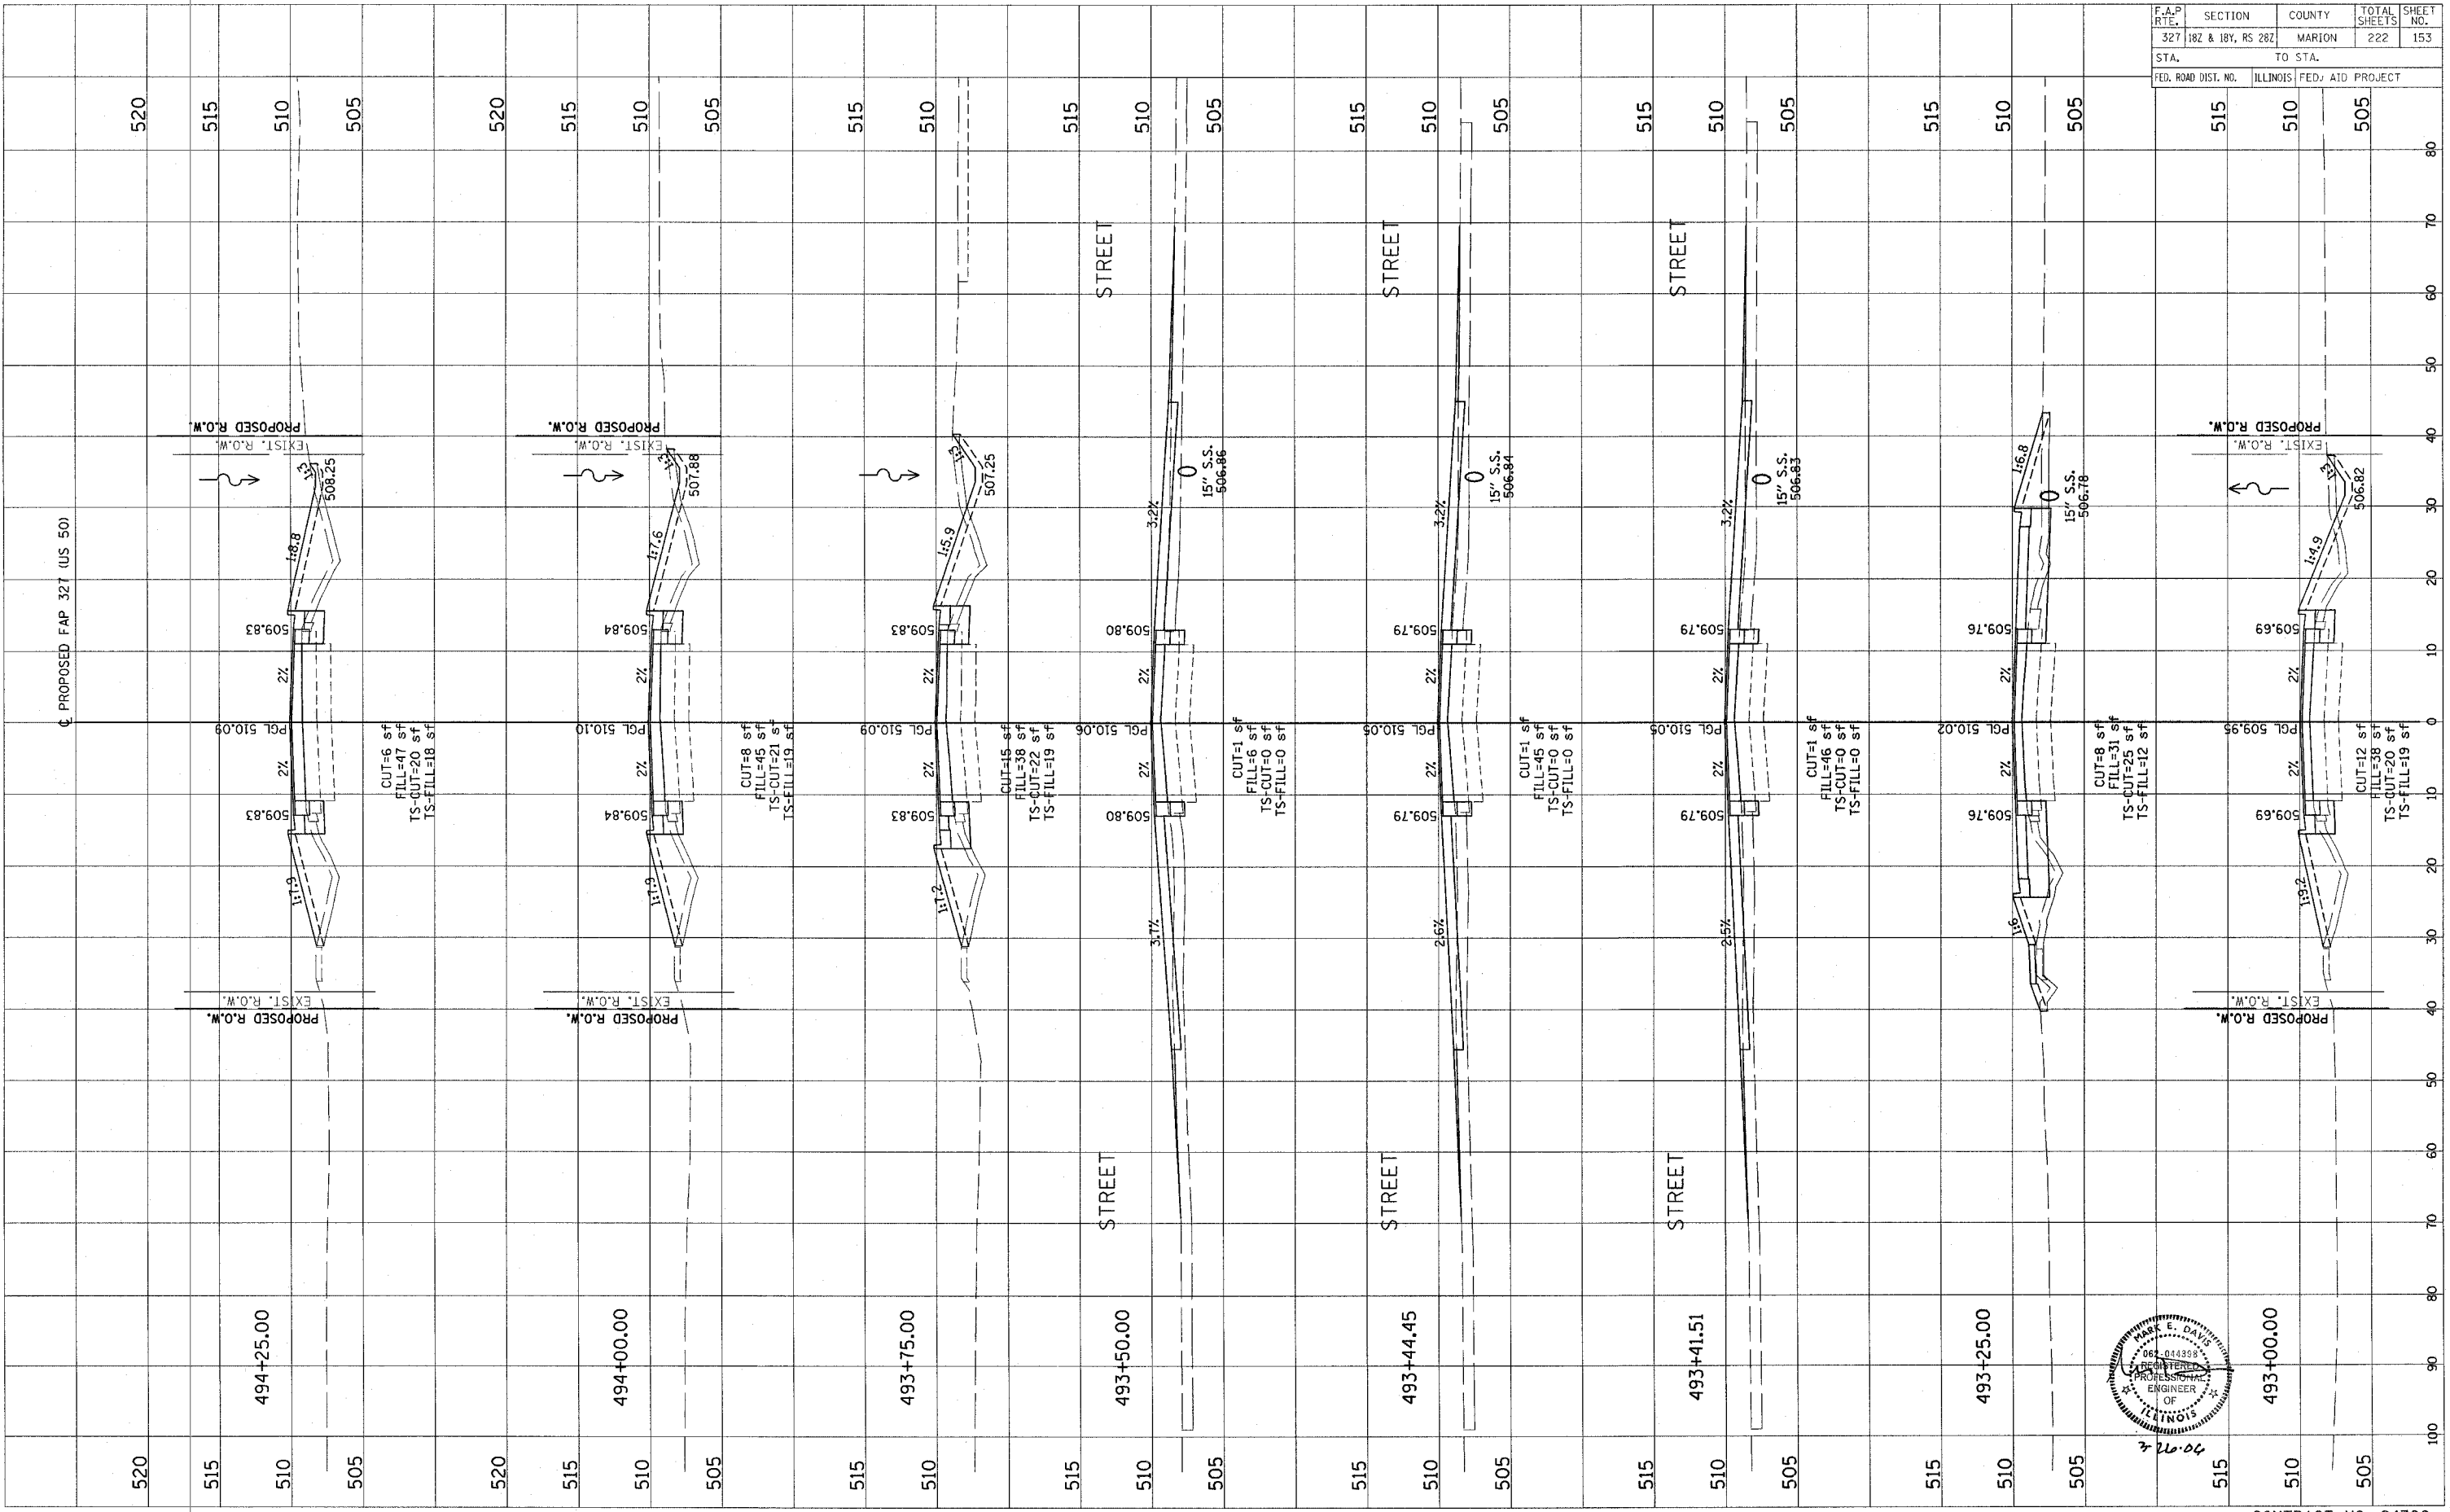

F.A.P. RTE.	SECTION	COUNTY	TOTAL SHEETS	SHEET NO.
327	182 & 184, RS 282	MARION	222	153
STA.	TO STA.			
FED. ROAD DIST. NO.	ILLINOIS FED. AID PROJECT			

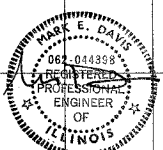

CONTRACT NO. 94700

Revised 3/28/06