


ORIGINAL SURVEY  
 CALCULATED  
 PLOTTED  
 NOTE BOOK  
 TEMPLATE  
 AREAS  
 CHECKED

BY \_\_\_\_\_ DATE \_\_\_\_\_

FINAL SURVEY  
 CALCULATED  
 PLOTTED  
 NOTE BOOK  
 TEMPLATE  
 AREAS  
 CHECKED

BY \_\_\_\_\_ DATE \_\_\_\_\_

F.A.P. RTE.	SECTION	COUNTY	TOTAL SHEETS	SHEET NO.
327	182 & 18Y, RS 282	MARION	222	156
STA.		TO STA.		
FED. ROAD DIST. NO.		ILLINOIS FED. AID PROJECT		

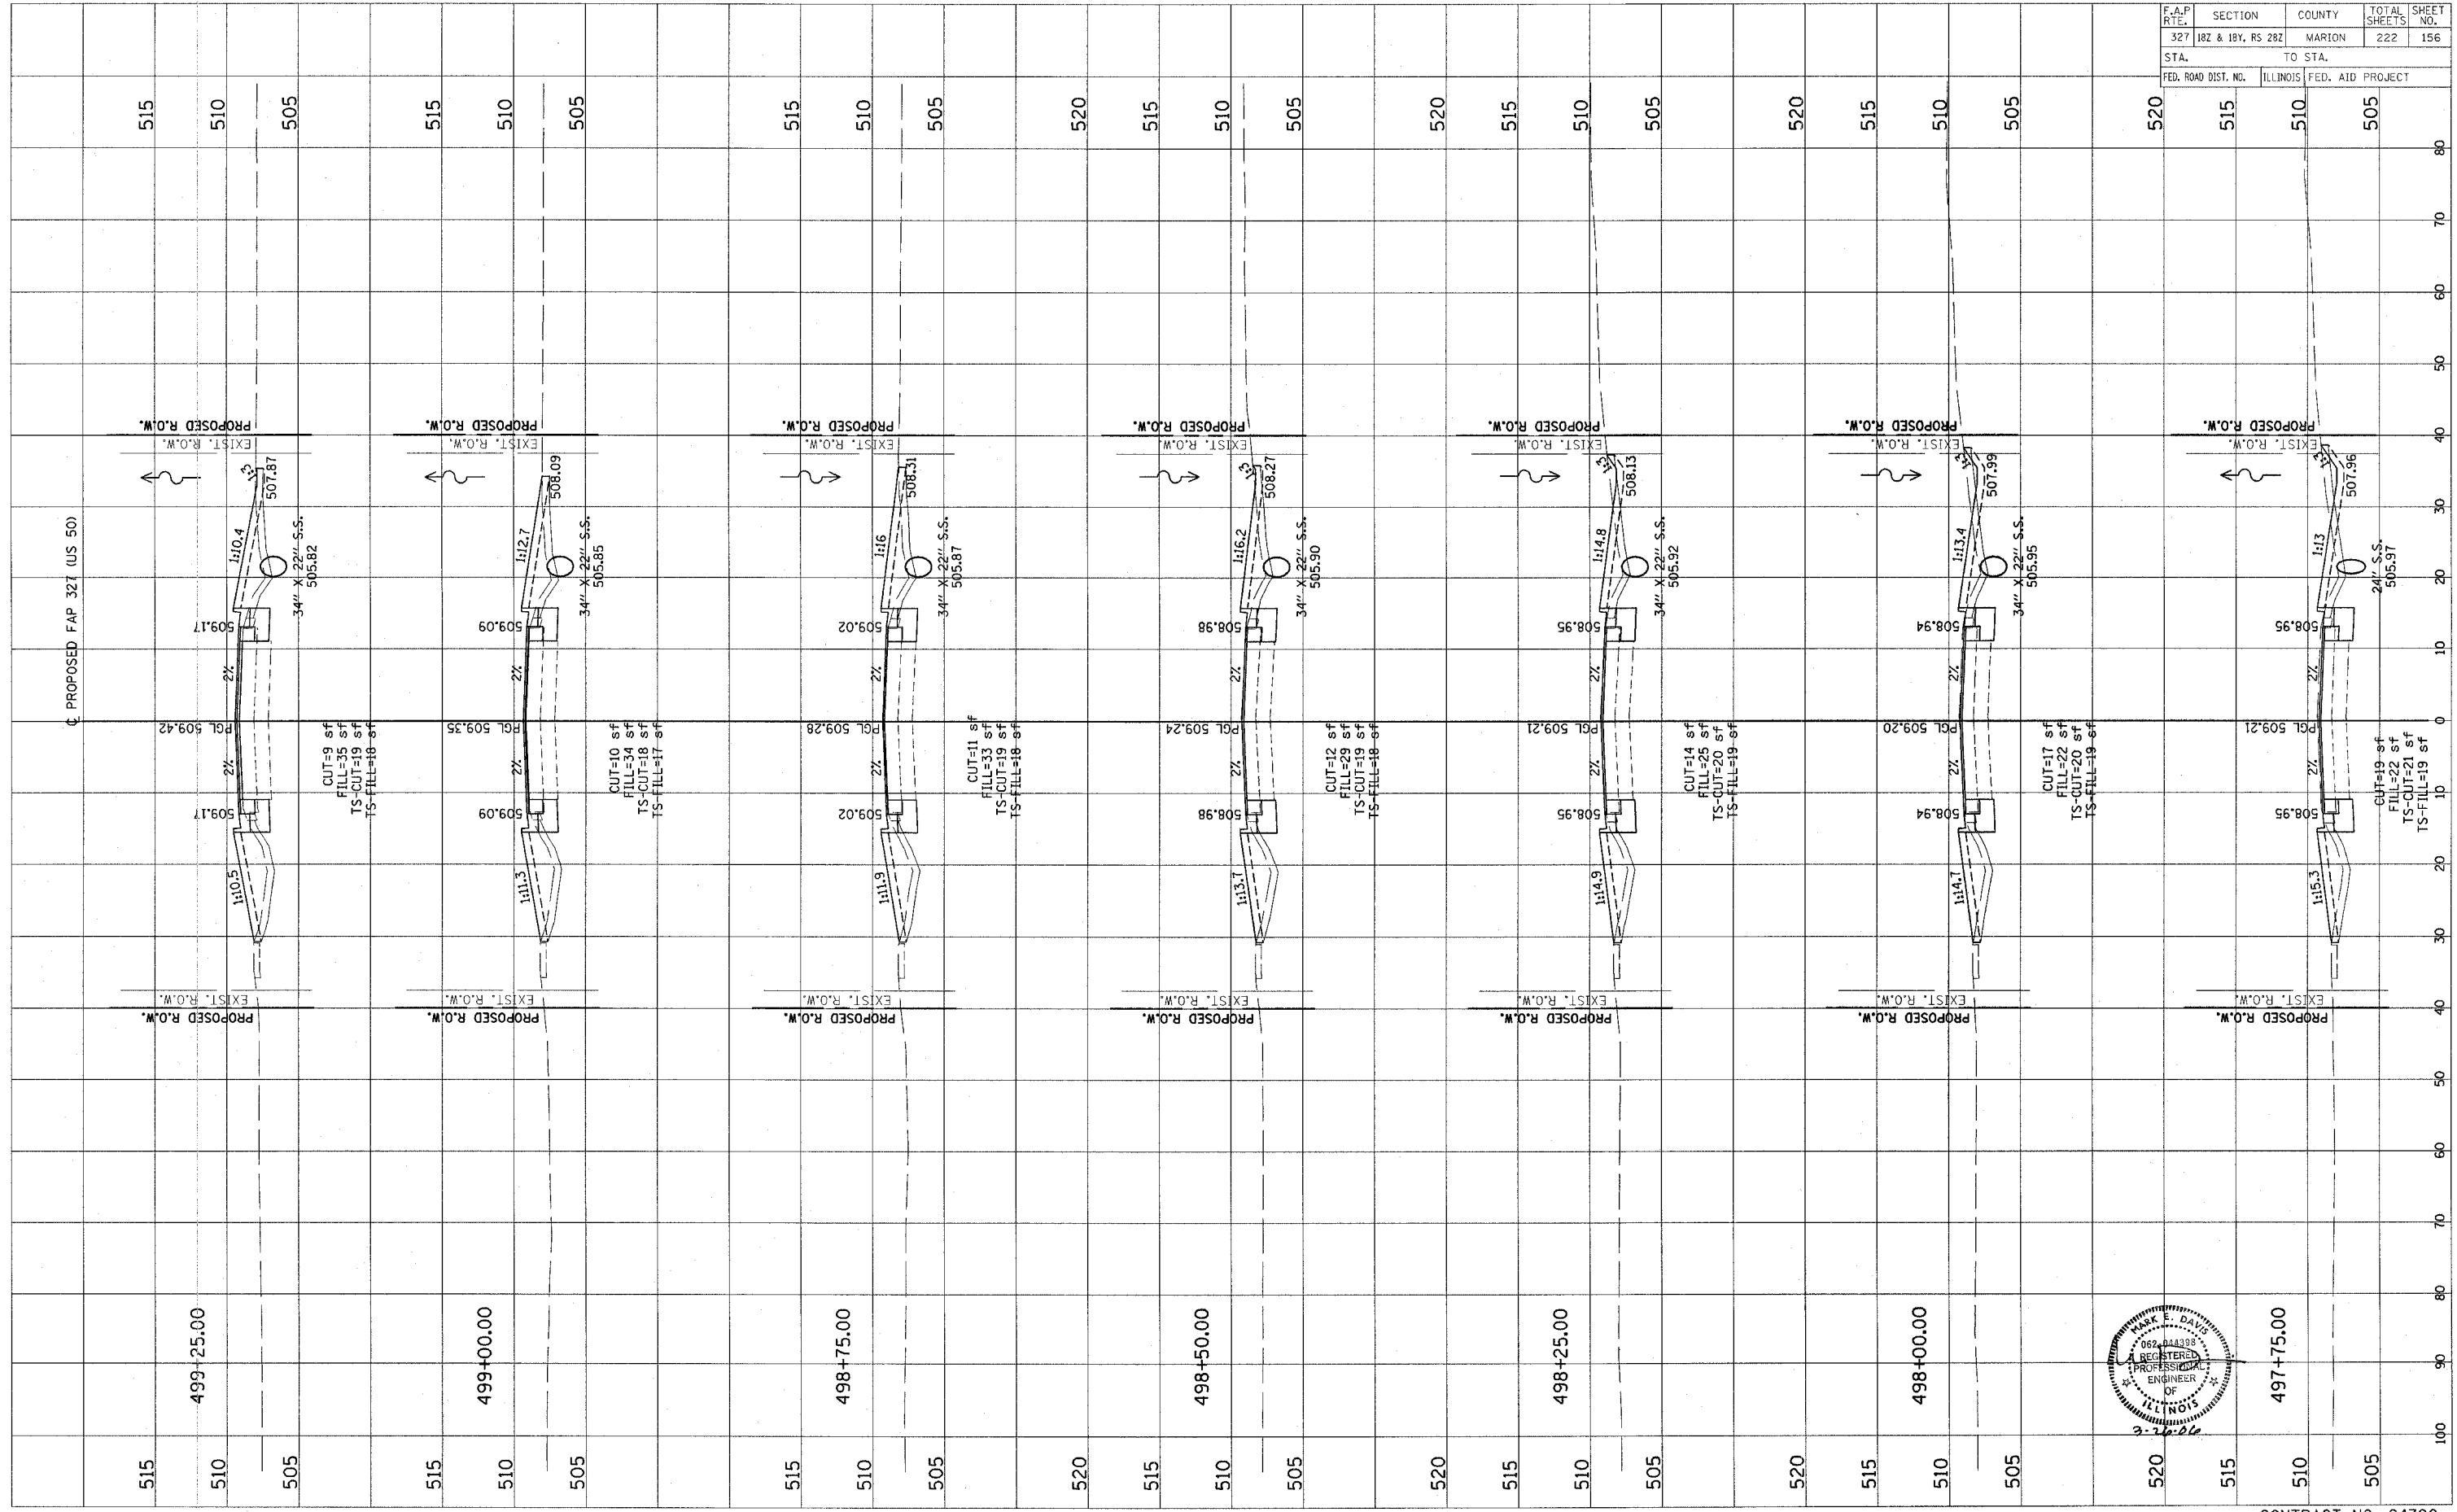

CONTRACT NO. 94700

Revised 3/28/06