
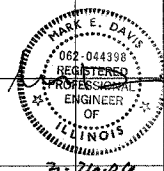


F.A.P. RTE.	SECTION	COUNTY	TOTAL SHEETS	SHEET NO.
327	182 & 18Y, RS 282	MARION	222	176
STA.	TO STA.			
FED. ROAD DIST. NO.	ILLINOIS FED. AID PROJECT			

ORIGINAL SURVEY	DATE
NO.	
COPIED	BY
PLOTTED	
TEMPLATE	
AREAS	
CREATED	

FINAL SURVEY	DATE
NO.	
COPIED	BY
PLOTTED	
TEMPLATE	
AREAS	
CREATED	

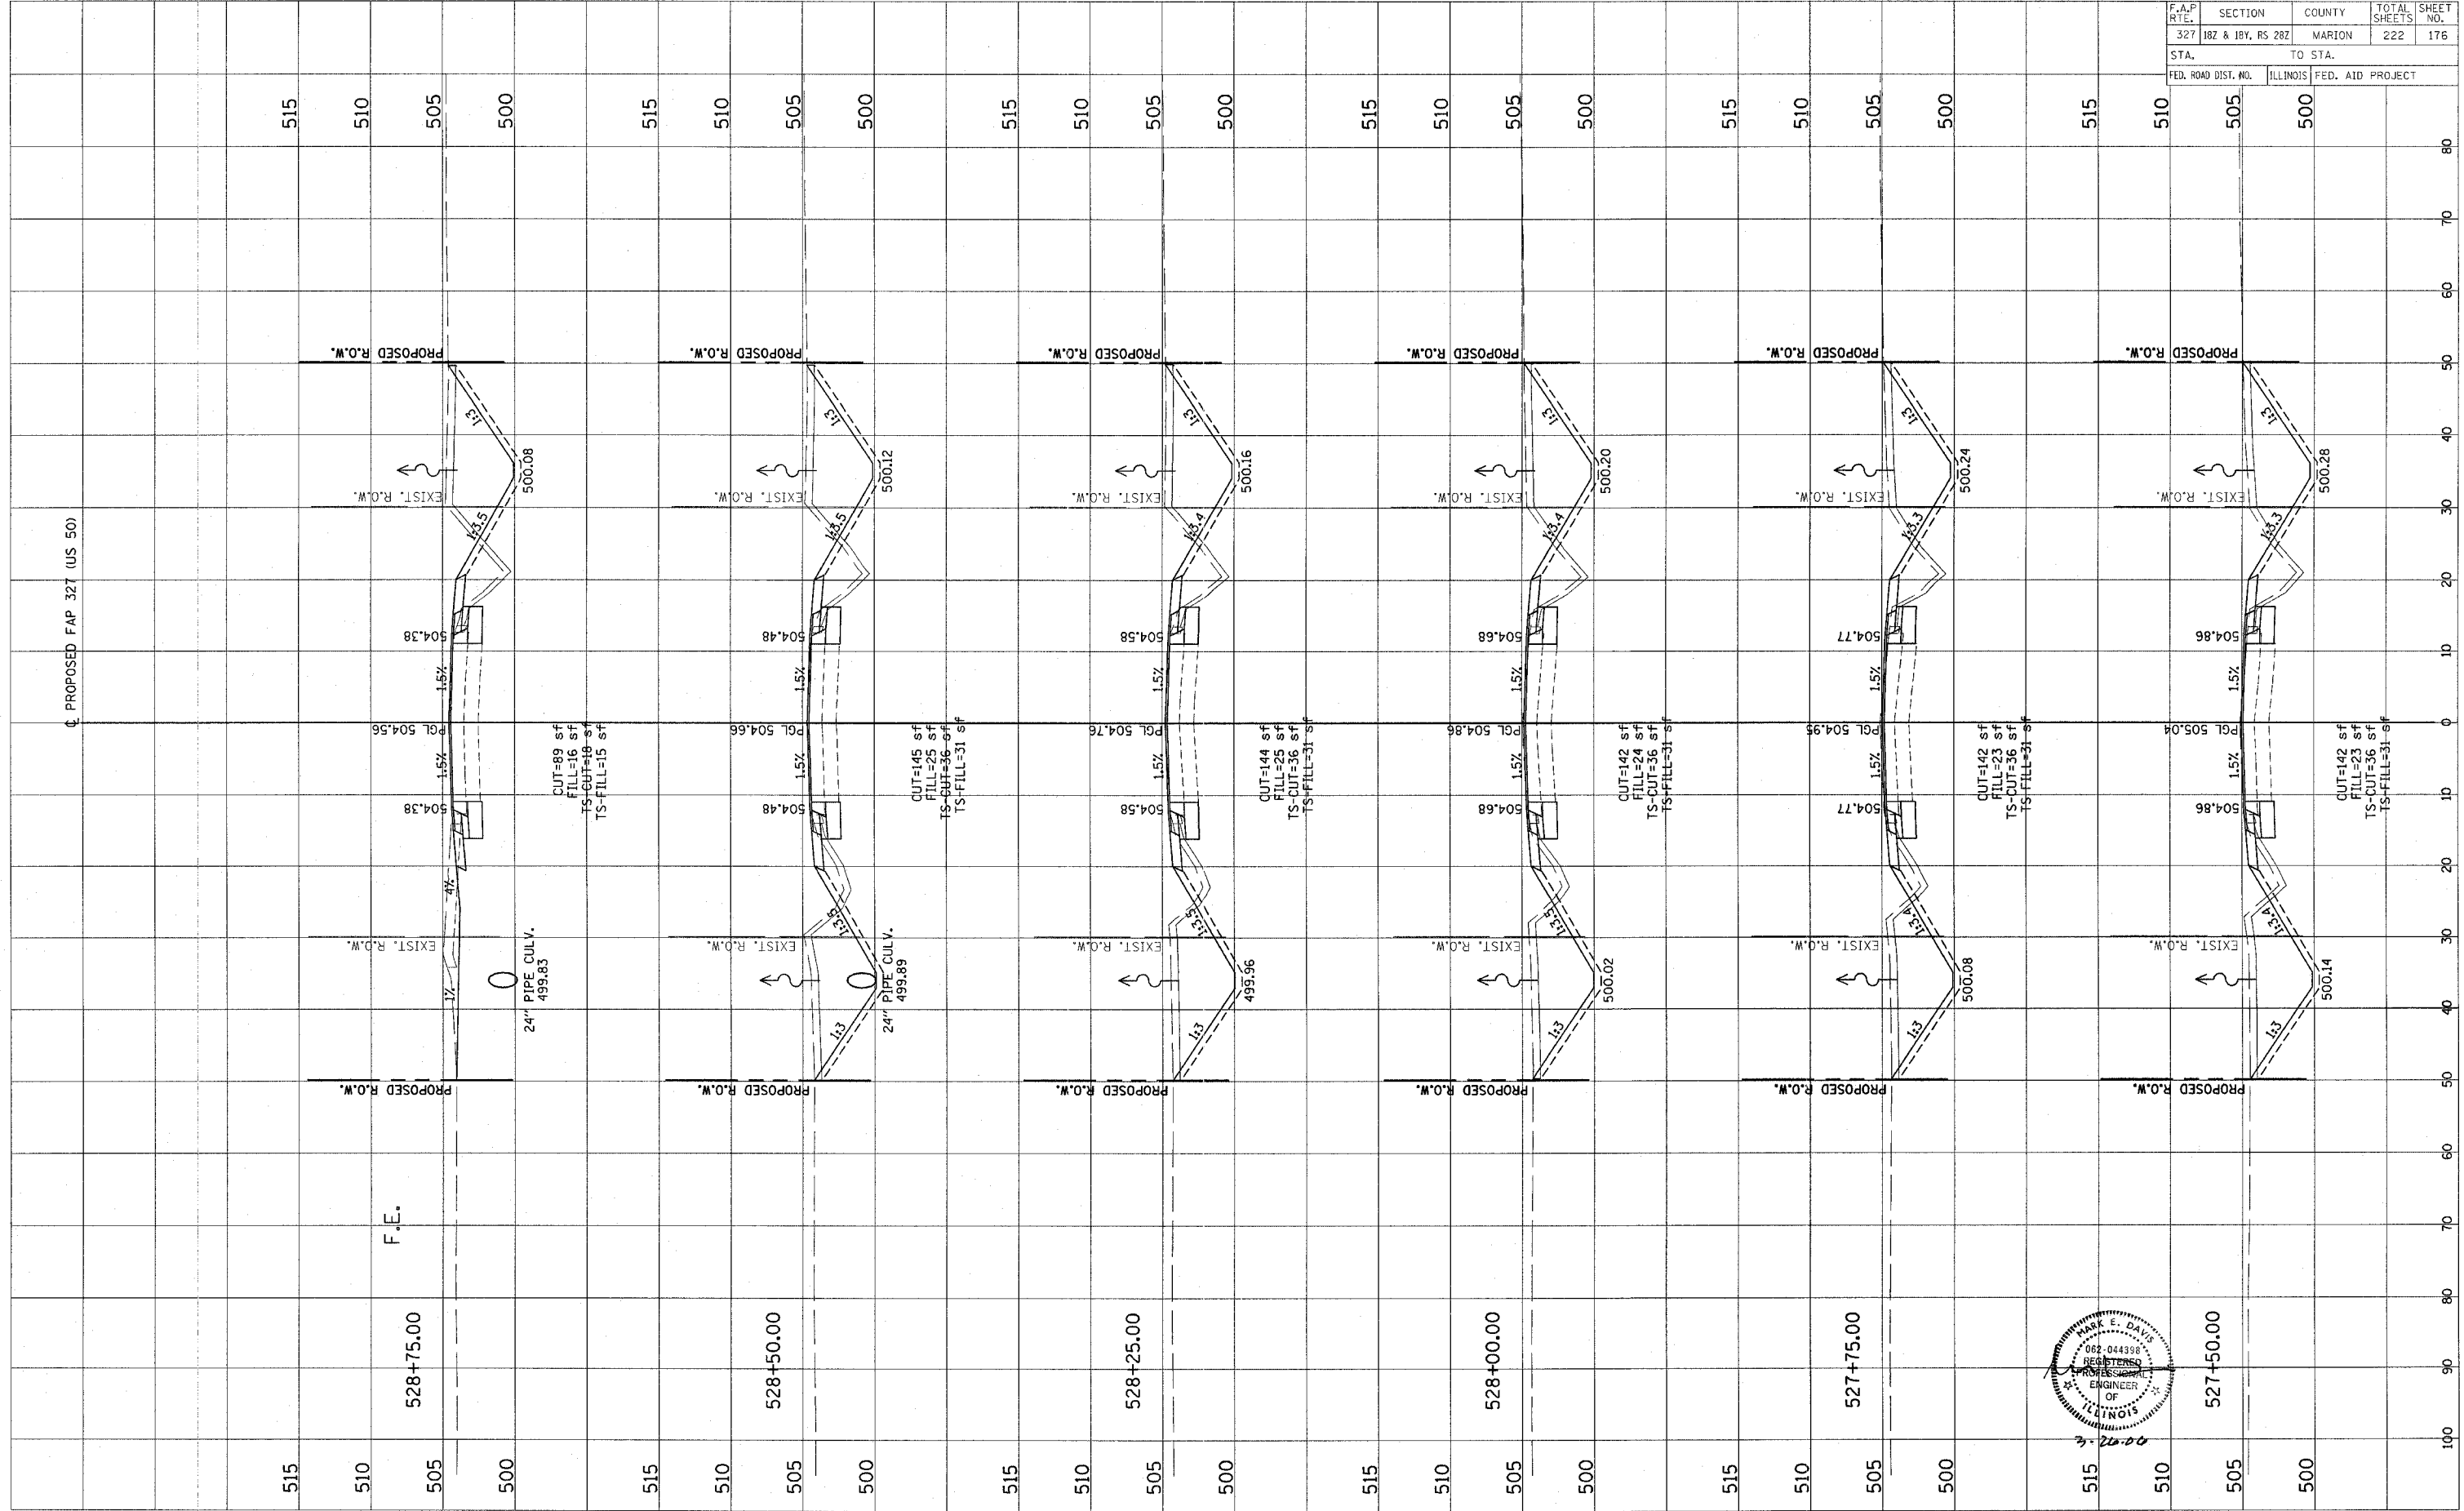

CONTRACT NO. 94700

Revised 3/28/00