
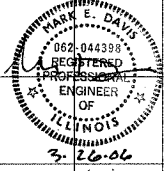


FINAL SURVEY
 NOTE BOOK
 NO. _____
 BY _____
 DATE _____
 REVISIONS
 NO. _____
 BY _____
 DATE _____
 AREAS CHECKED

ORIGINAL SURVEY
 NOTE BOOK
 NO. _____
 BY _____
 DATE _____
 REVISIONS
 NO. _____
 BY _____
 DATE _____
 AREAS CHECKED

F.A.P. RTE.	SECTION	COUNTY	TOTAL SHEETS	SHEET NO.
322	182 & 18V, R5 282	MARION	222	193
STA.		TO STA.		
FED. ROAD DIST. NO.		ILLINOIS FED. AID PROJECT		

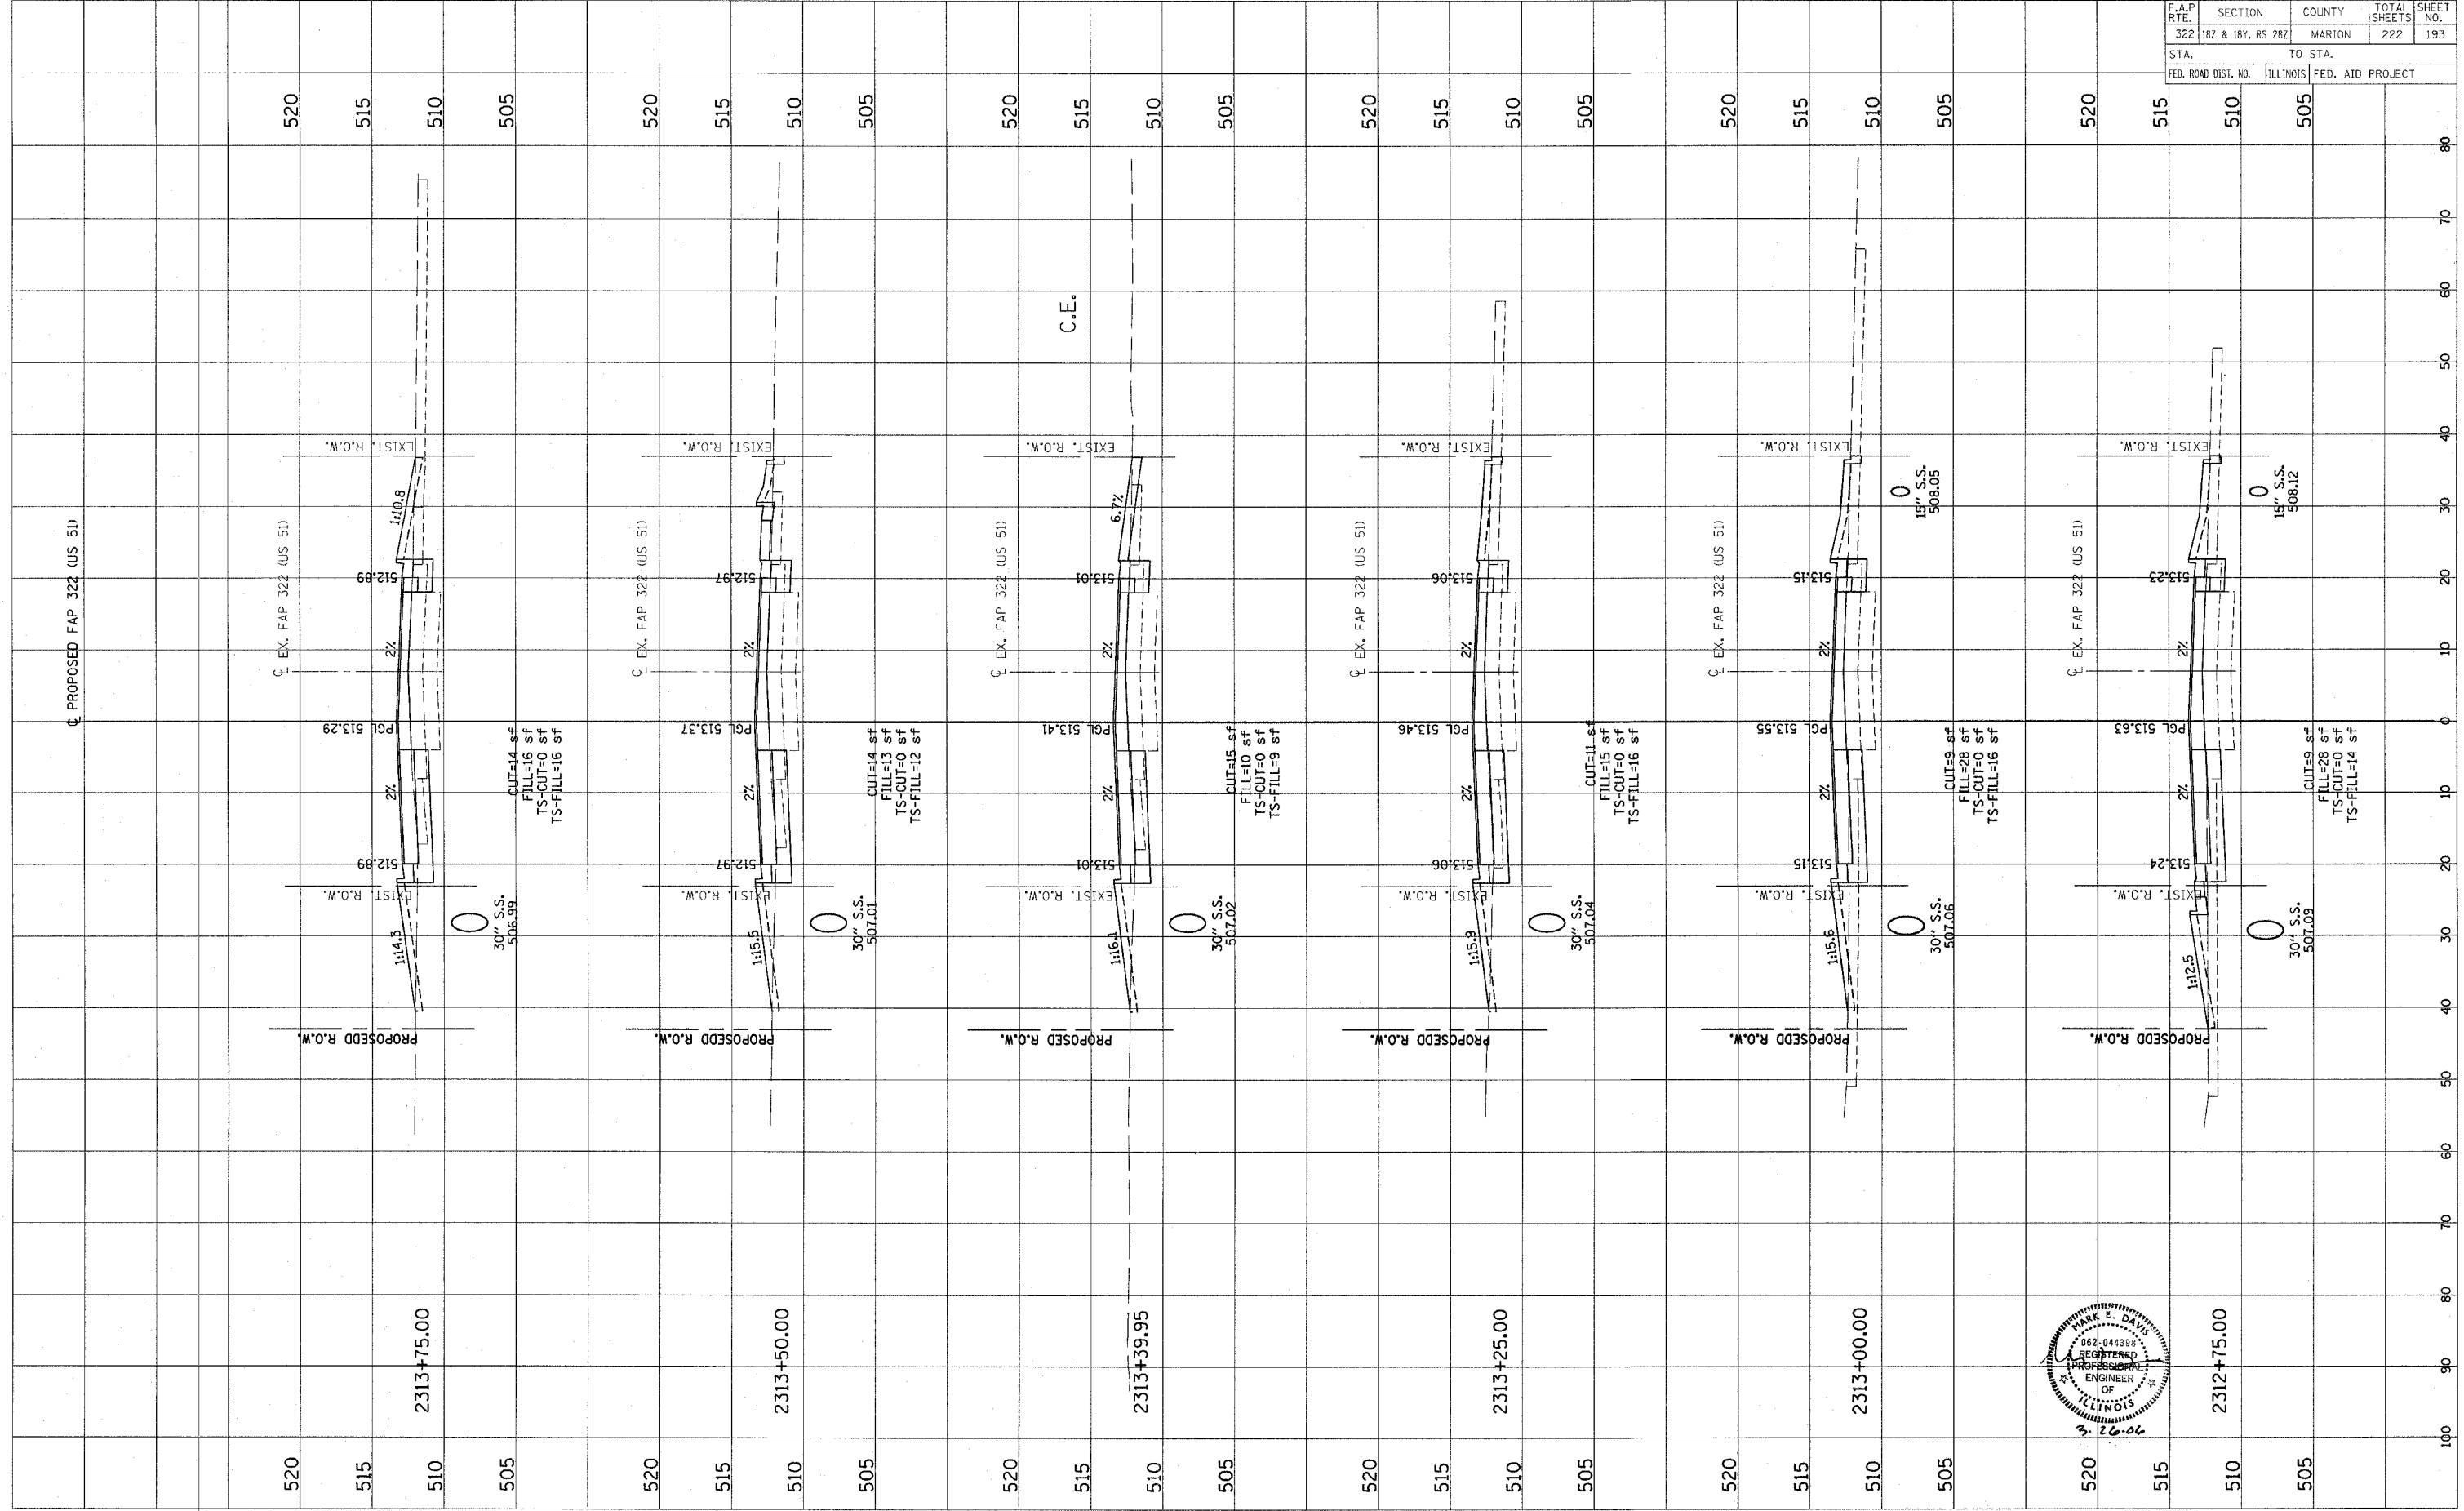

CONTRACT NO. 94700

Revised 3/28/06