
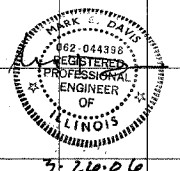


FINAL SURVEY PLOTTED TEMPLATE AREAS CHECKED
 BY DATE

ORIGINAL SURVEY PLOTTED TEMPLATE AREAS CHECKED
 BY DATE

F.A.P. RTE.	SECTION	COUNTY	TOTAL SHEETS	SHEET NO.
322	182 & 18Y, RS 282	MARION	222	200
STA.		TO STA.		
FED. ROAD DIST. NO.		ILLINOIS FED. AID PROJECT		

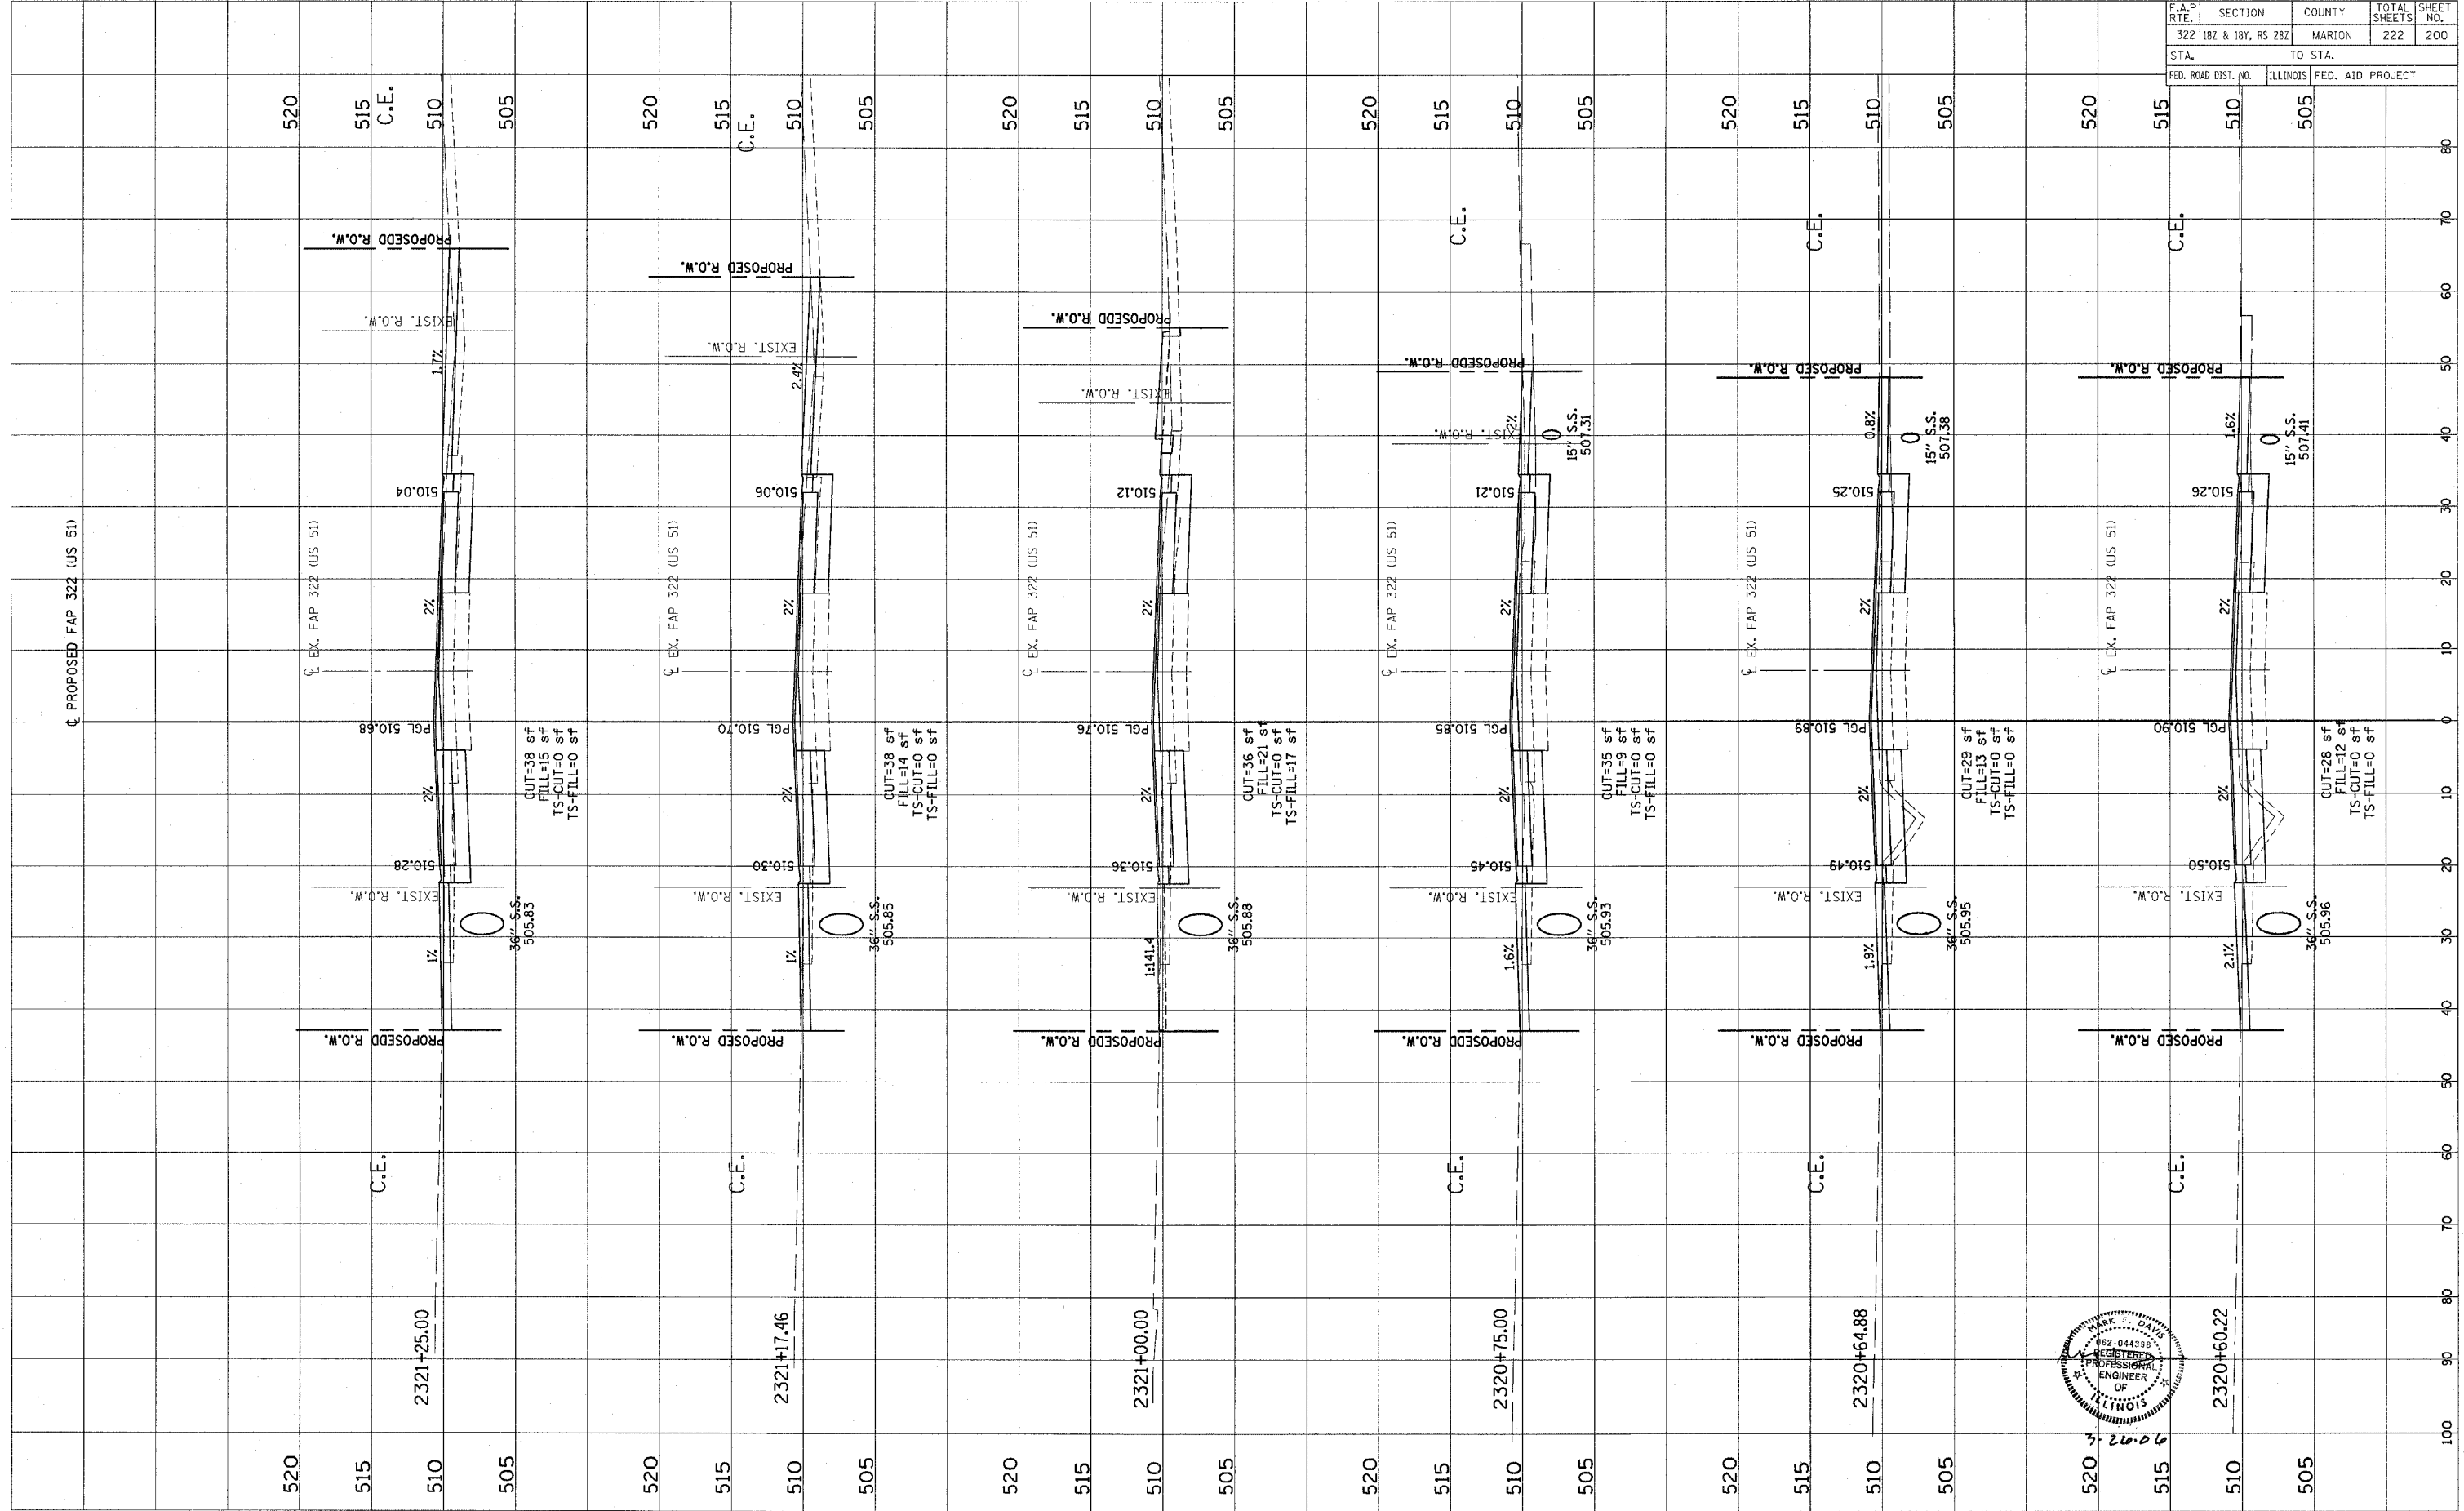

Revised 3/28/06