


ORIGINAL SURVEY PLOTTED TEMPLATE AREAS CHECKED
 NO. _____
 BY _____
 DATE _____

FINAL SURVEY PLOTTED TEMPLATE AREAS CHECKED
 NO. _____
 BY _____
 DATE _____

F.A.P. RTE.	SECTION	COUNTY	TOTAL SHEETS	SHEET NO.
322	182 & 184, RS 282	MARION	222	211
STA.		TO STA.		
FED. ROAD DIST. NO.		ILLINOIS FED. AID PROJECT		

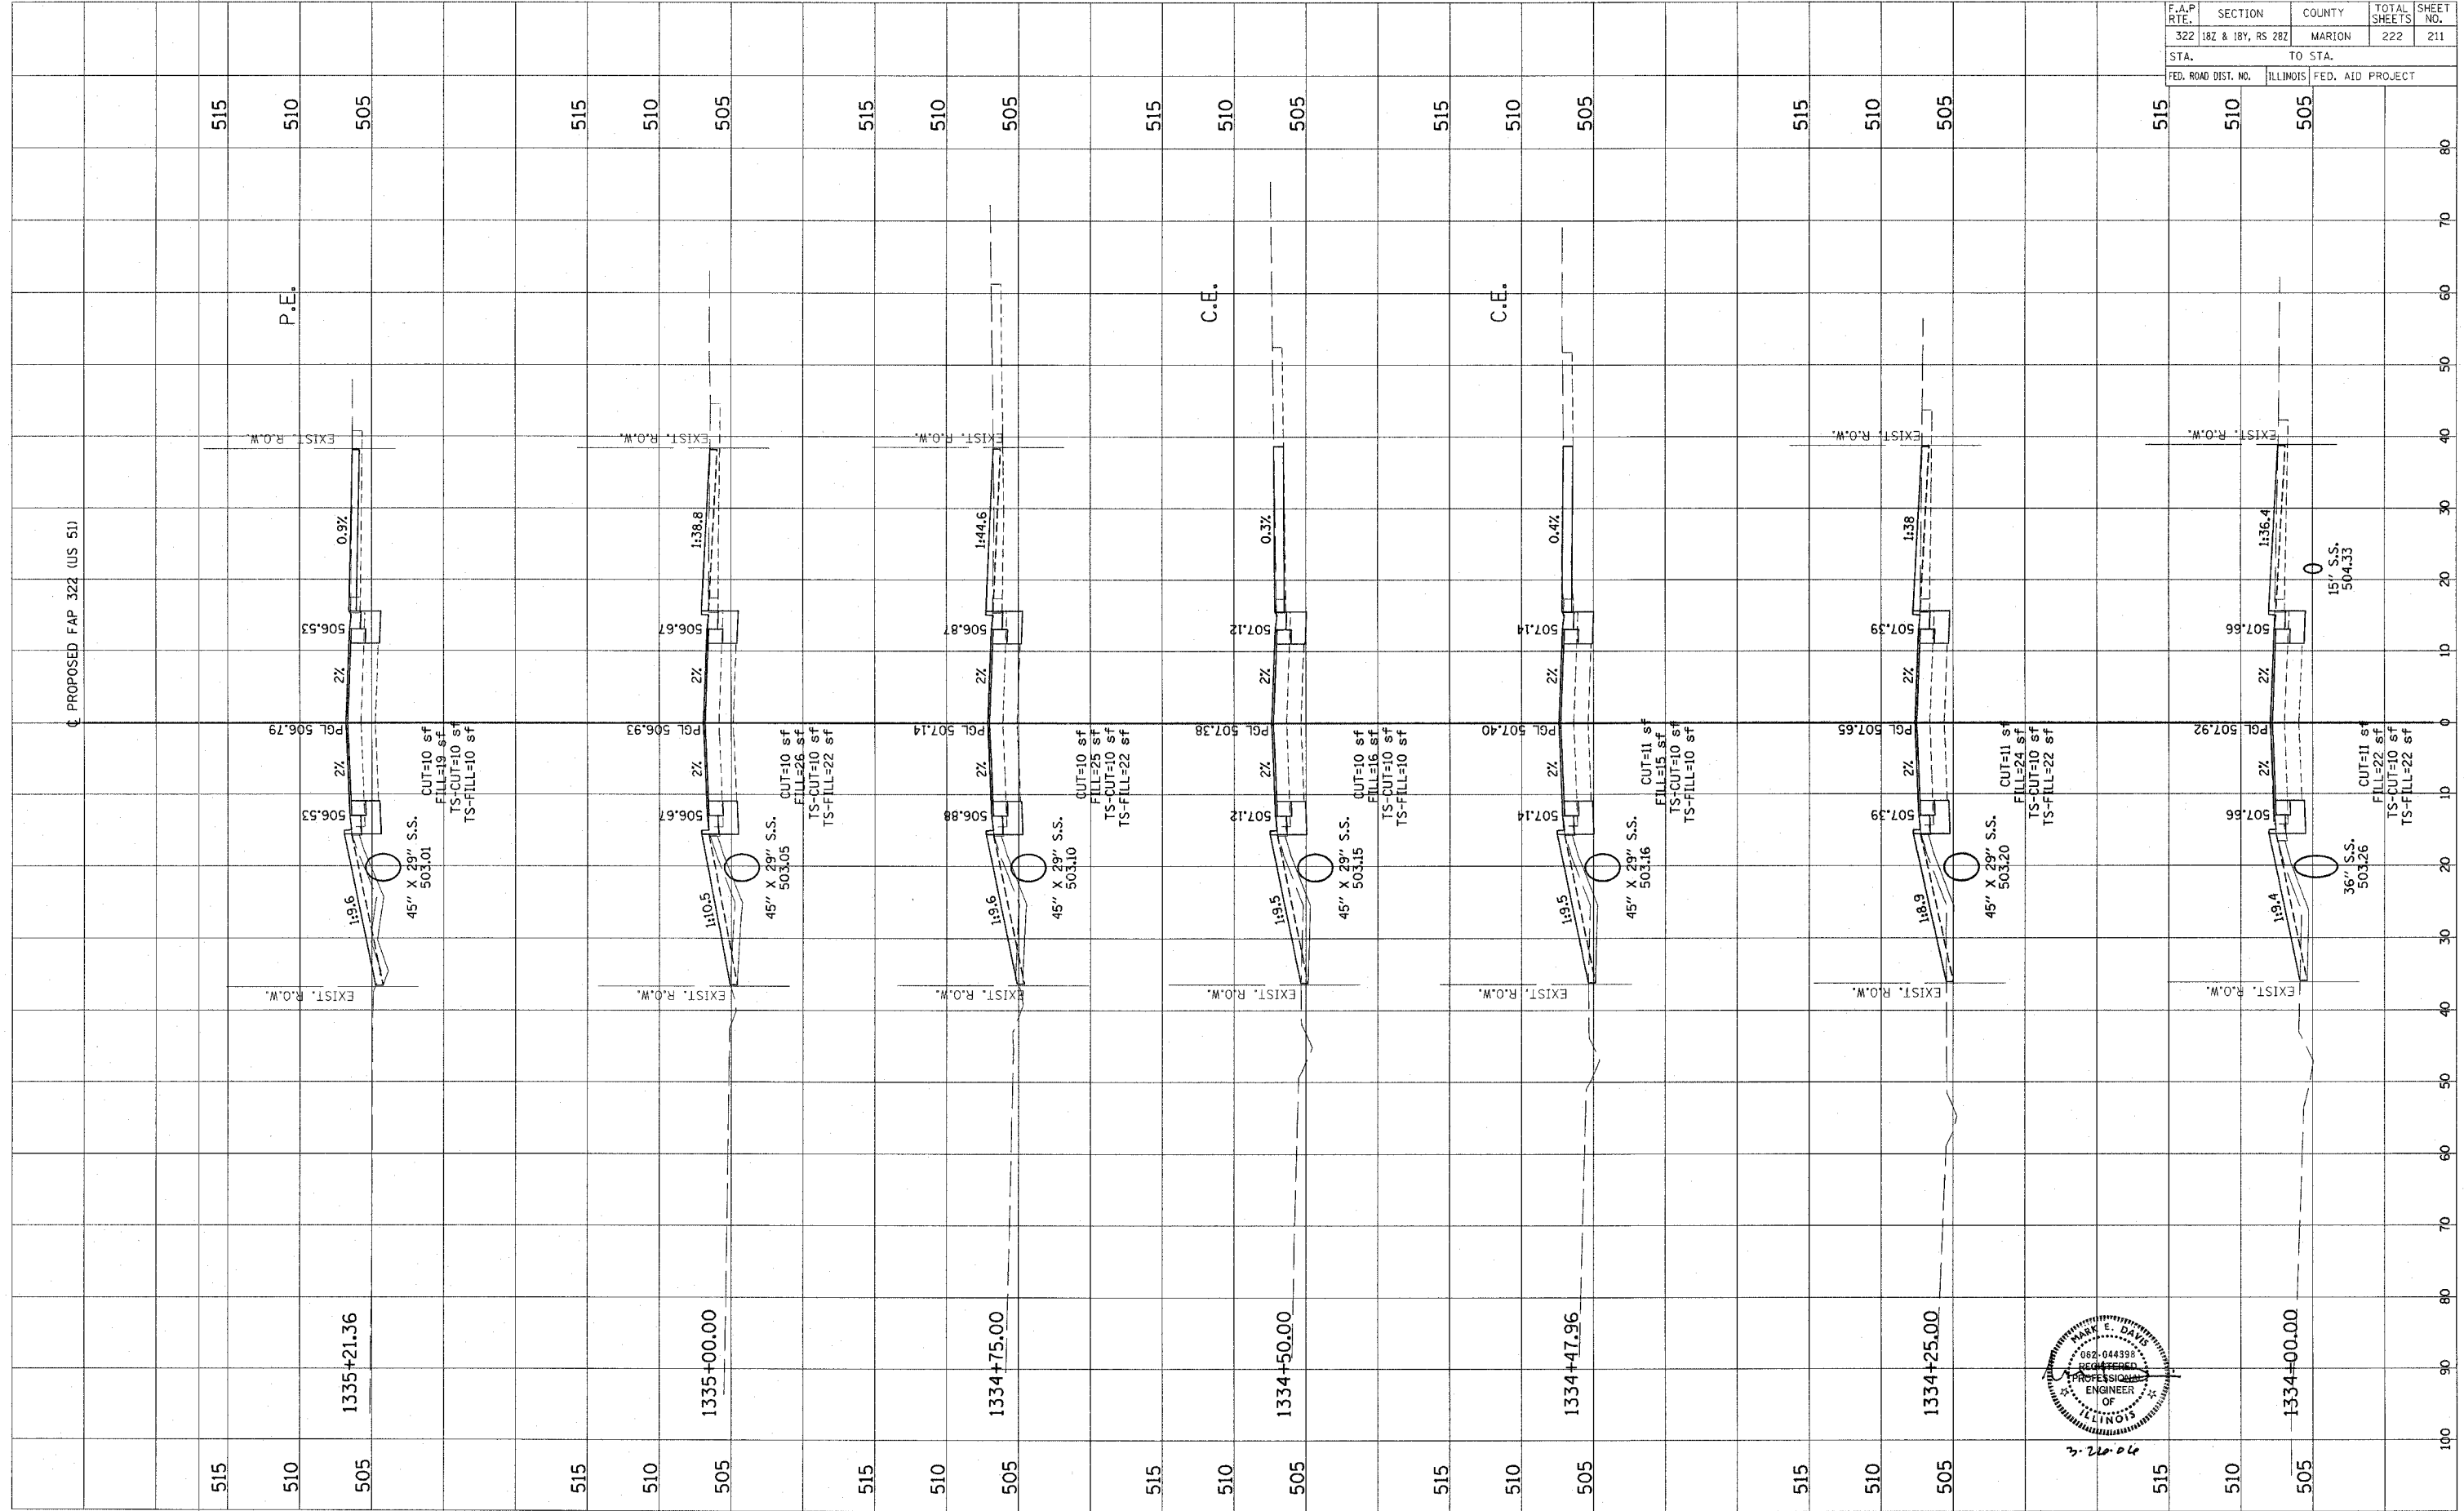

3-22-06