
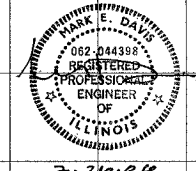


FINAL	REVISED	BY	DATE
SURVEY	SURVEY		
NOTE BOOK	NOTE BOOK		
AREAS	AREAS		
CHECKED	CHECKED		

ORIGINAL	REVISED	BY	DATE
SURVEY	SURVEY		
NOTE BOOK	NOTE BOOK		
AREAS	AREAS		
CHECKED	CHECKED		

F.A.P. RTE.	SECTION	COUNTY	TOTAL SHEETS	SHEET NO.
322	182 & 187, RS 282	MARION	222	213
STA.	TO STA.			
FED. ROAD DIST. NO.	ILLINOIS FED. AID PROJECT			

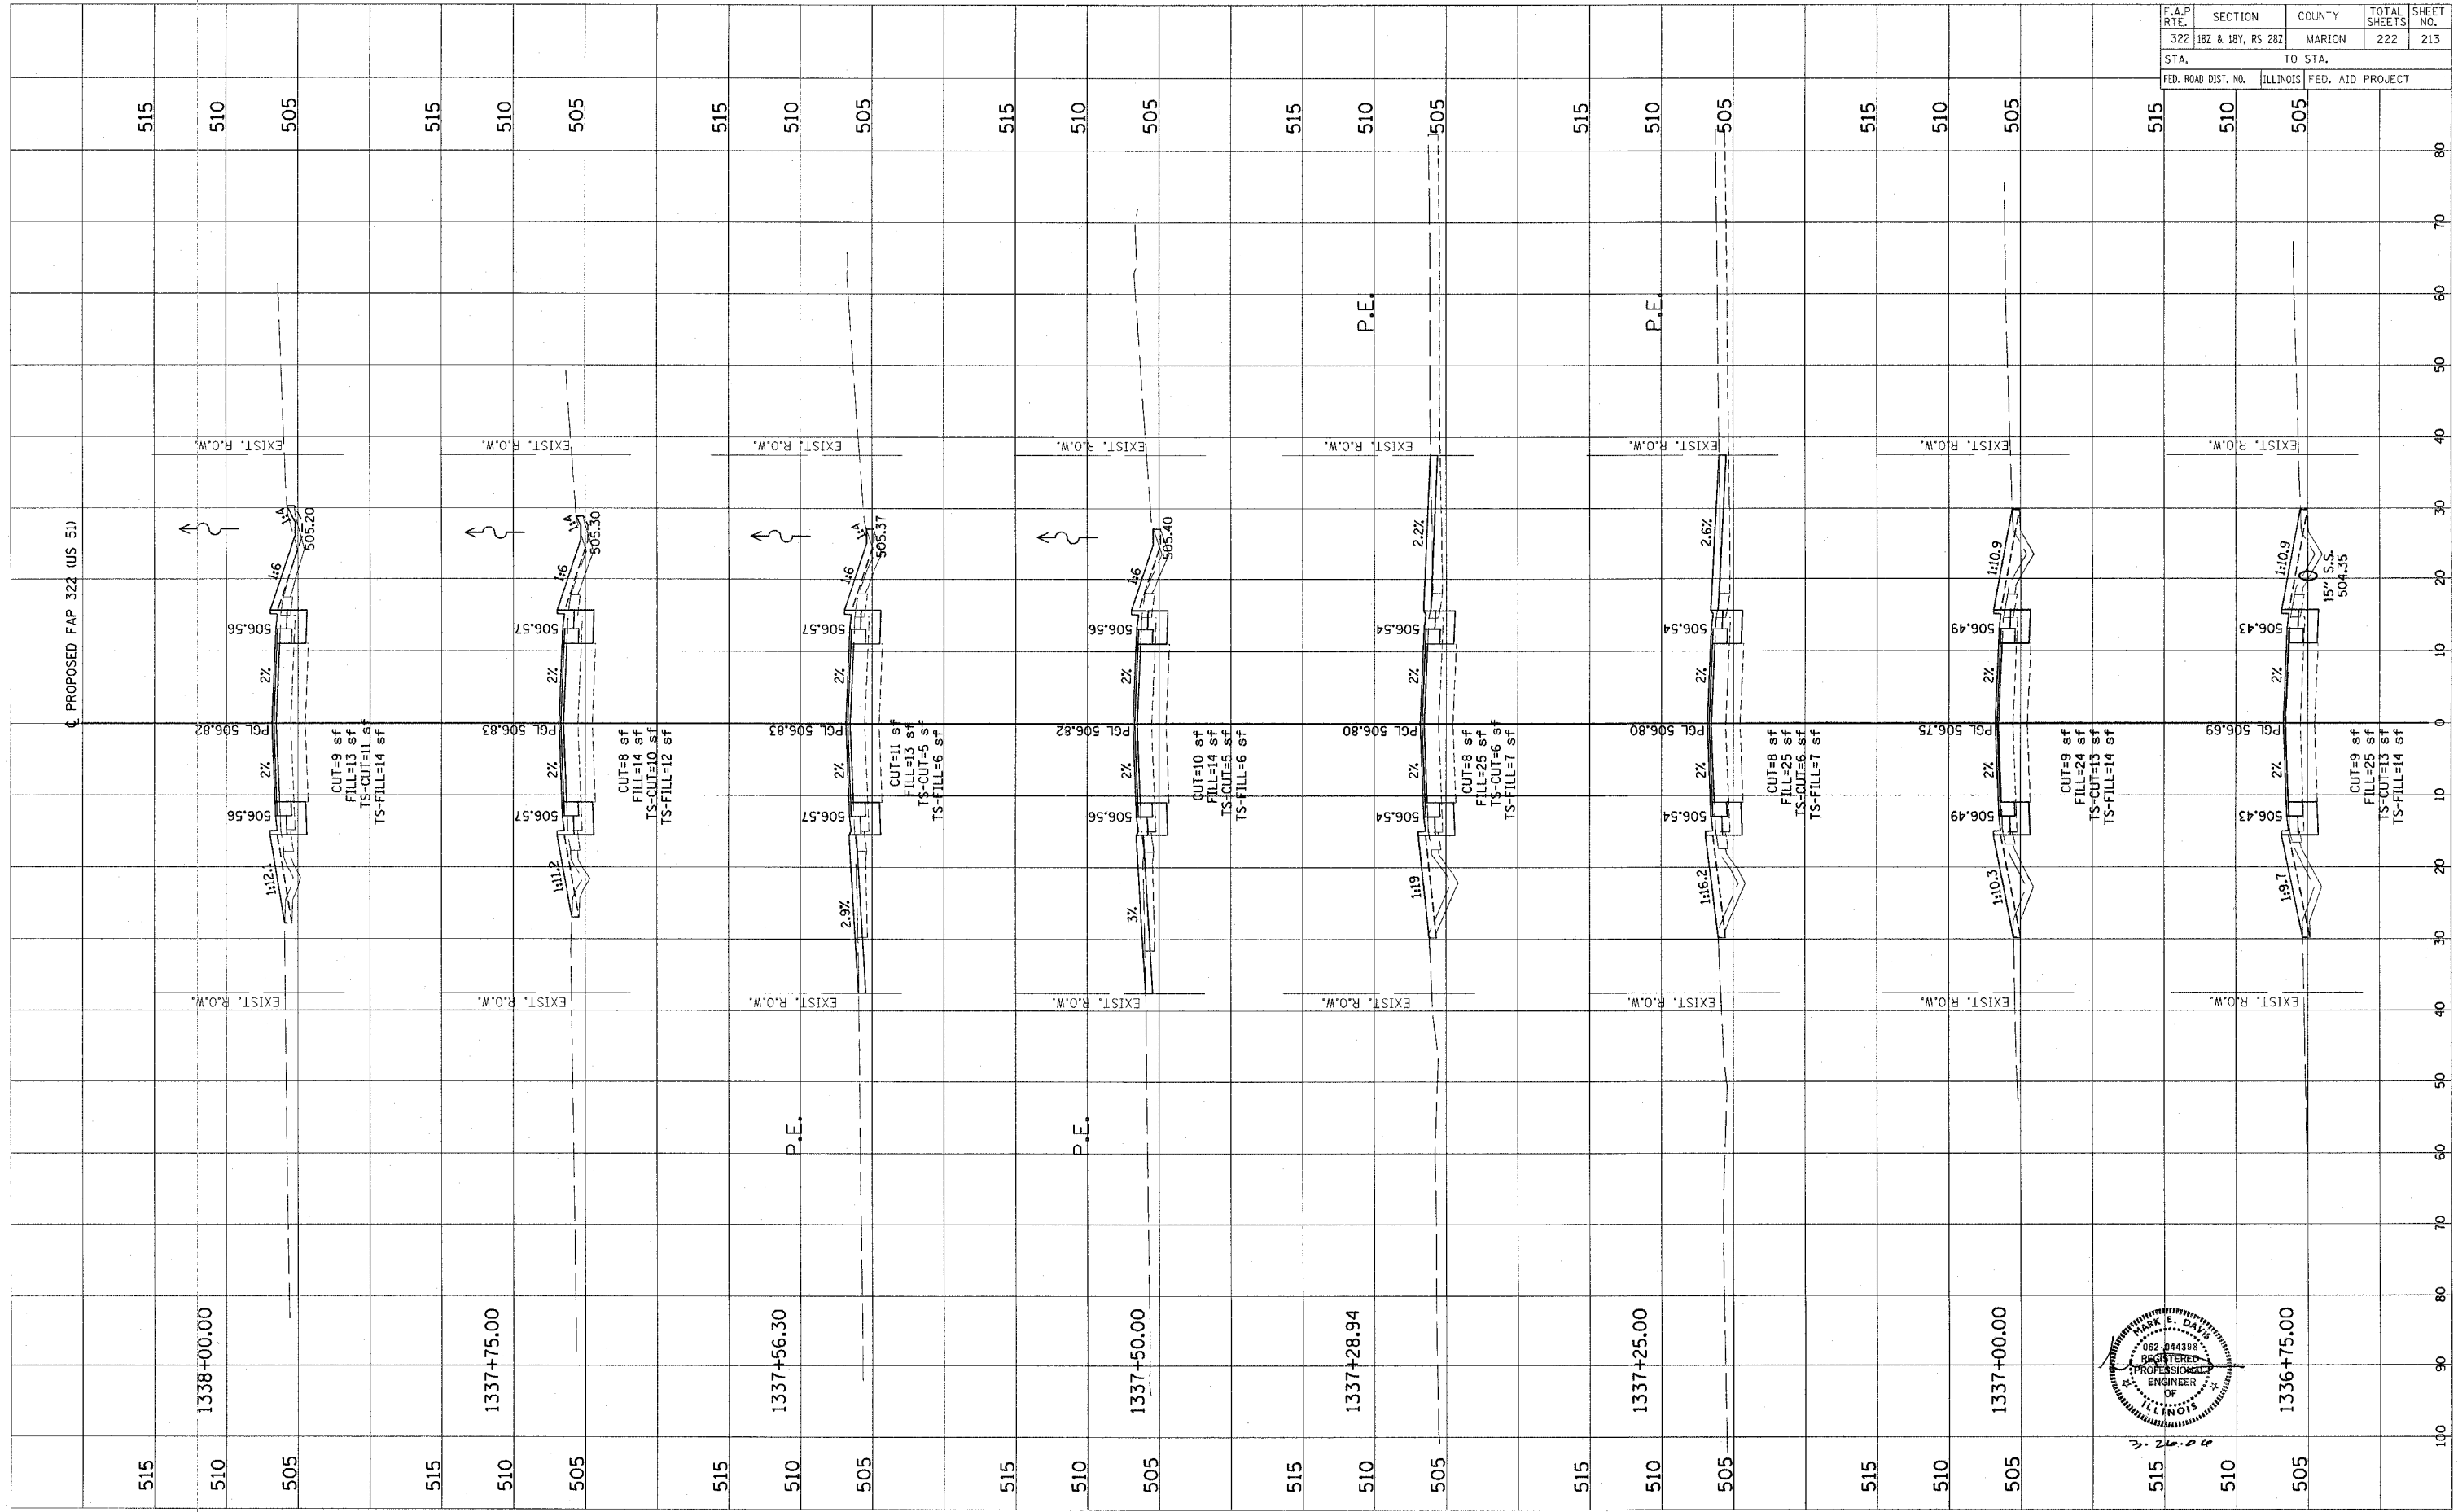

CONTRACT NO. 94700

Revised 3/28/06