



F.A.E. SHEETS	SECTION	COUNTY	TOTAL SHEETS	SHEET NO.
322 327	182 & 184, RS 282	MARION	222	18
STA.	TO STA.			
IDOT DIST. NO. 7	ILLINOIS FED. AID PROJECT			
CONTRACT NO. 94700				

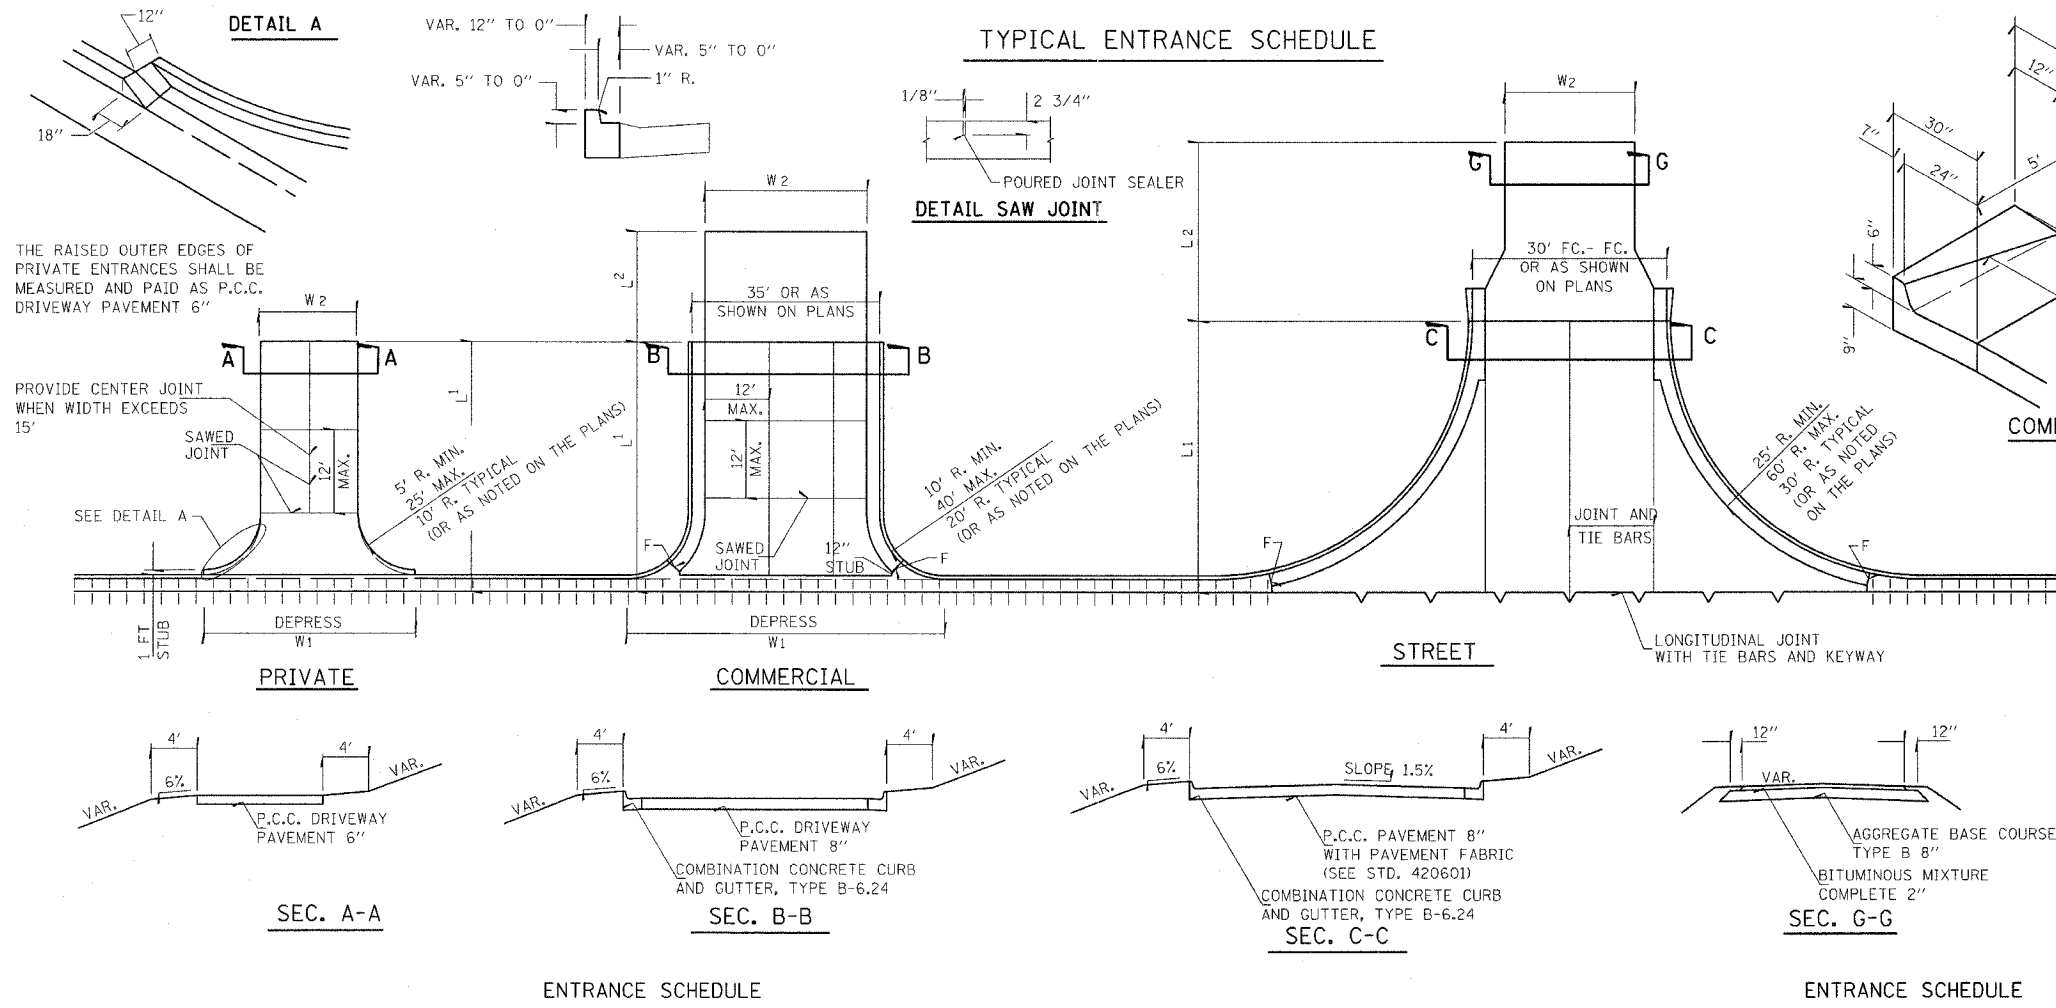

TYPICAL ENTRANCE SCHEDULE (NEXT SHEET)

BITUMINOUS MATERIALS AND AGGREGATE (PRIME COAT) FOR ENTRANCES AND PUBLIC ROAD APPROACHES SHALL BE CONSIDERED INCIDENTAL TO THE COST OF BITUMINOUS MIXTURE COMPLETE

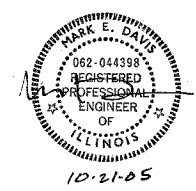

REVISIONS	
NAME	DATE

ILLINOIS DEPARTMENT OF TRANSPORTATION

URBAN ENTRANCE DETAILS & SCHEDULES

SCALE: VERT. _____
HORIZ. _____
DATE _____

DRAWN BY _____
CHECKED BY _____