
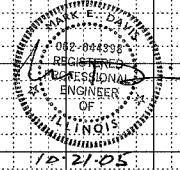


F.A.P. RTE.	SECTION	COUNTY	TOTAL SHEETS	SHEET NO.
182 & 18Y, RS 282	MARION		222	34
STA.		TO STA.		
FED. ROAD DIST. NO. 1	ILLINOIS	FED. AID PROJECT		

DATE	BY
REVISIONS	NO.
SURVEY	
NOTE BOOK	
TEMPLATE	
AREAS CHECKED	

DATE	BY
REVISIONS	NO.
SURVEY	
NOTE BOOK	
TEMPLATE	
AREAS CHECKED	

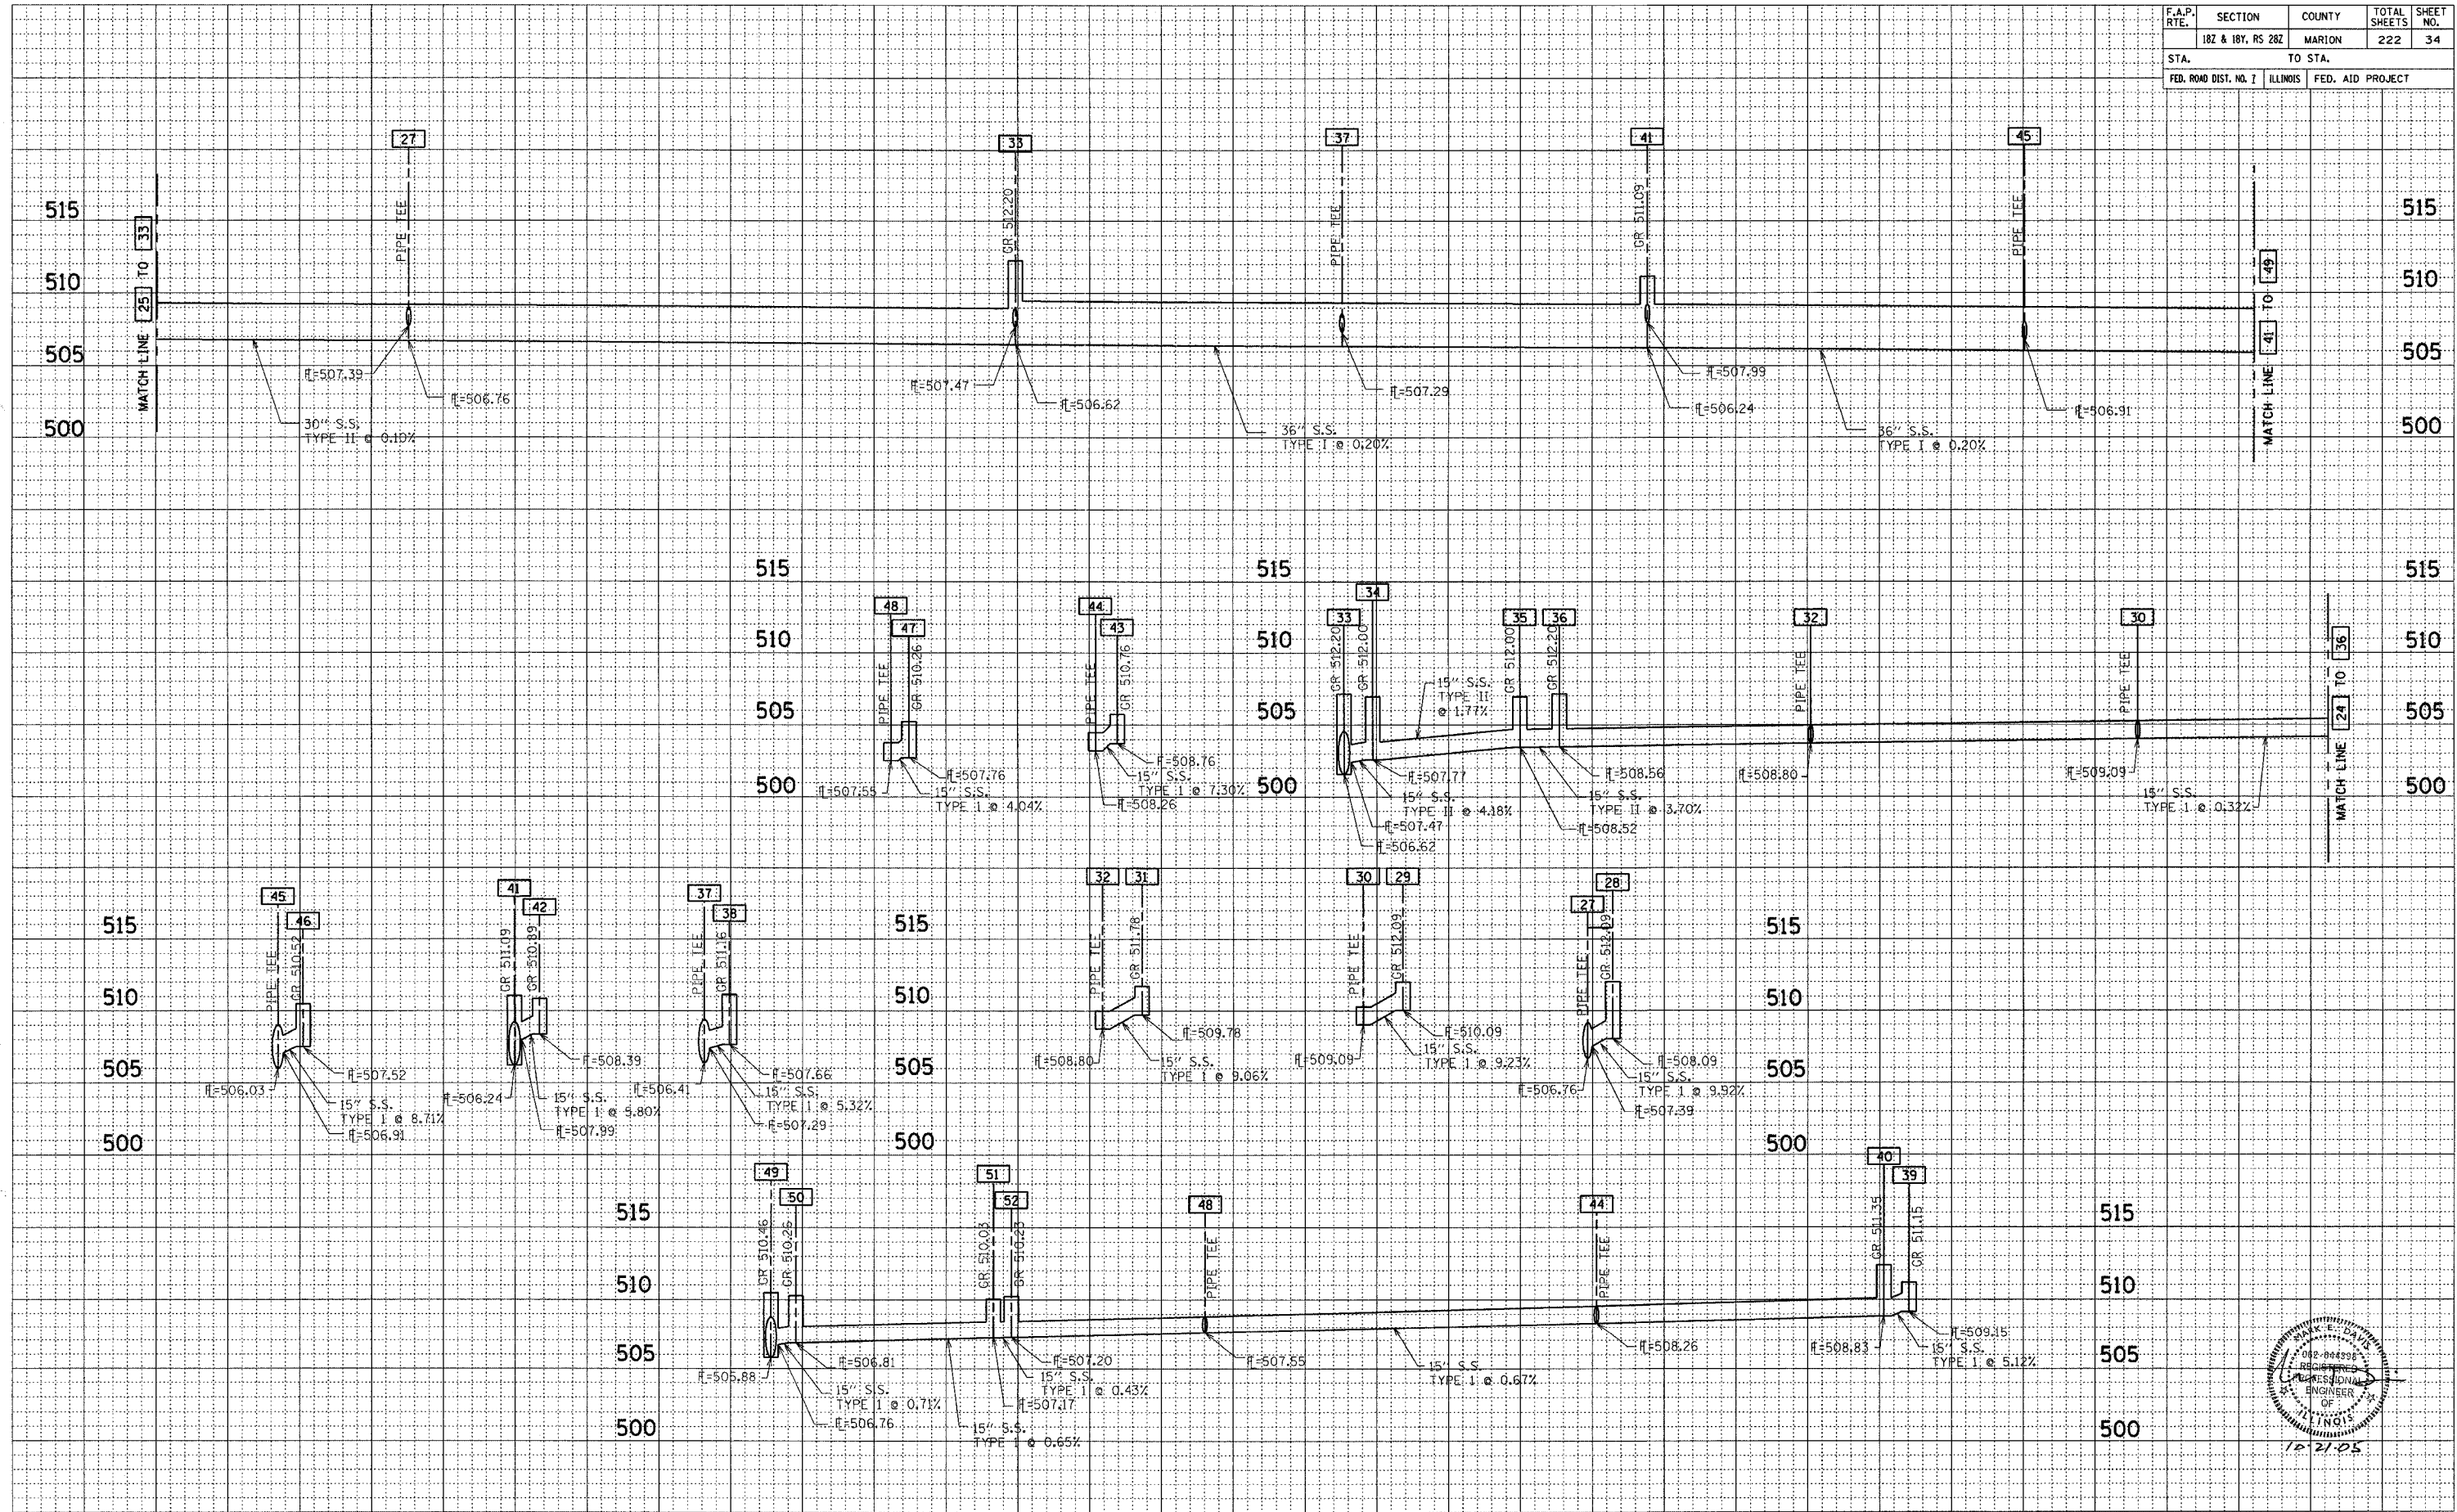

CONTRACT NO. 94700