


F.A.P. RTE.	SECTION	COUNTY	TOTAL SHEETS	SHEET NO.
182 & 18Y, RS 28Z		MARION	222	38
STA. 182 + 00.00		TO STA. 182 + 00.00		
FED. ROAD DIST. NO. 7		ILLINOIS FED. AID PROJECT		

• SEAL BOTH ENDS OF CASING WATER TIGHT. CASING PIPE TO HAVE A MINIMUM YIELD STRENGTH OF 35,000 PSI. WALL THICKNESS TO BE MINIMUM OF 0.656" FOR COATED PIPE OR 0.719" FOR UNPROTECTED PIPE.

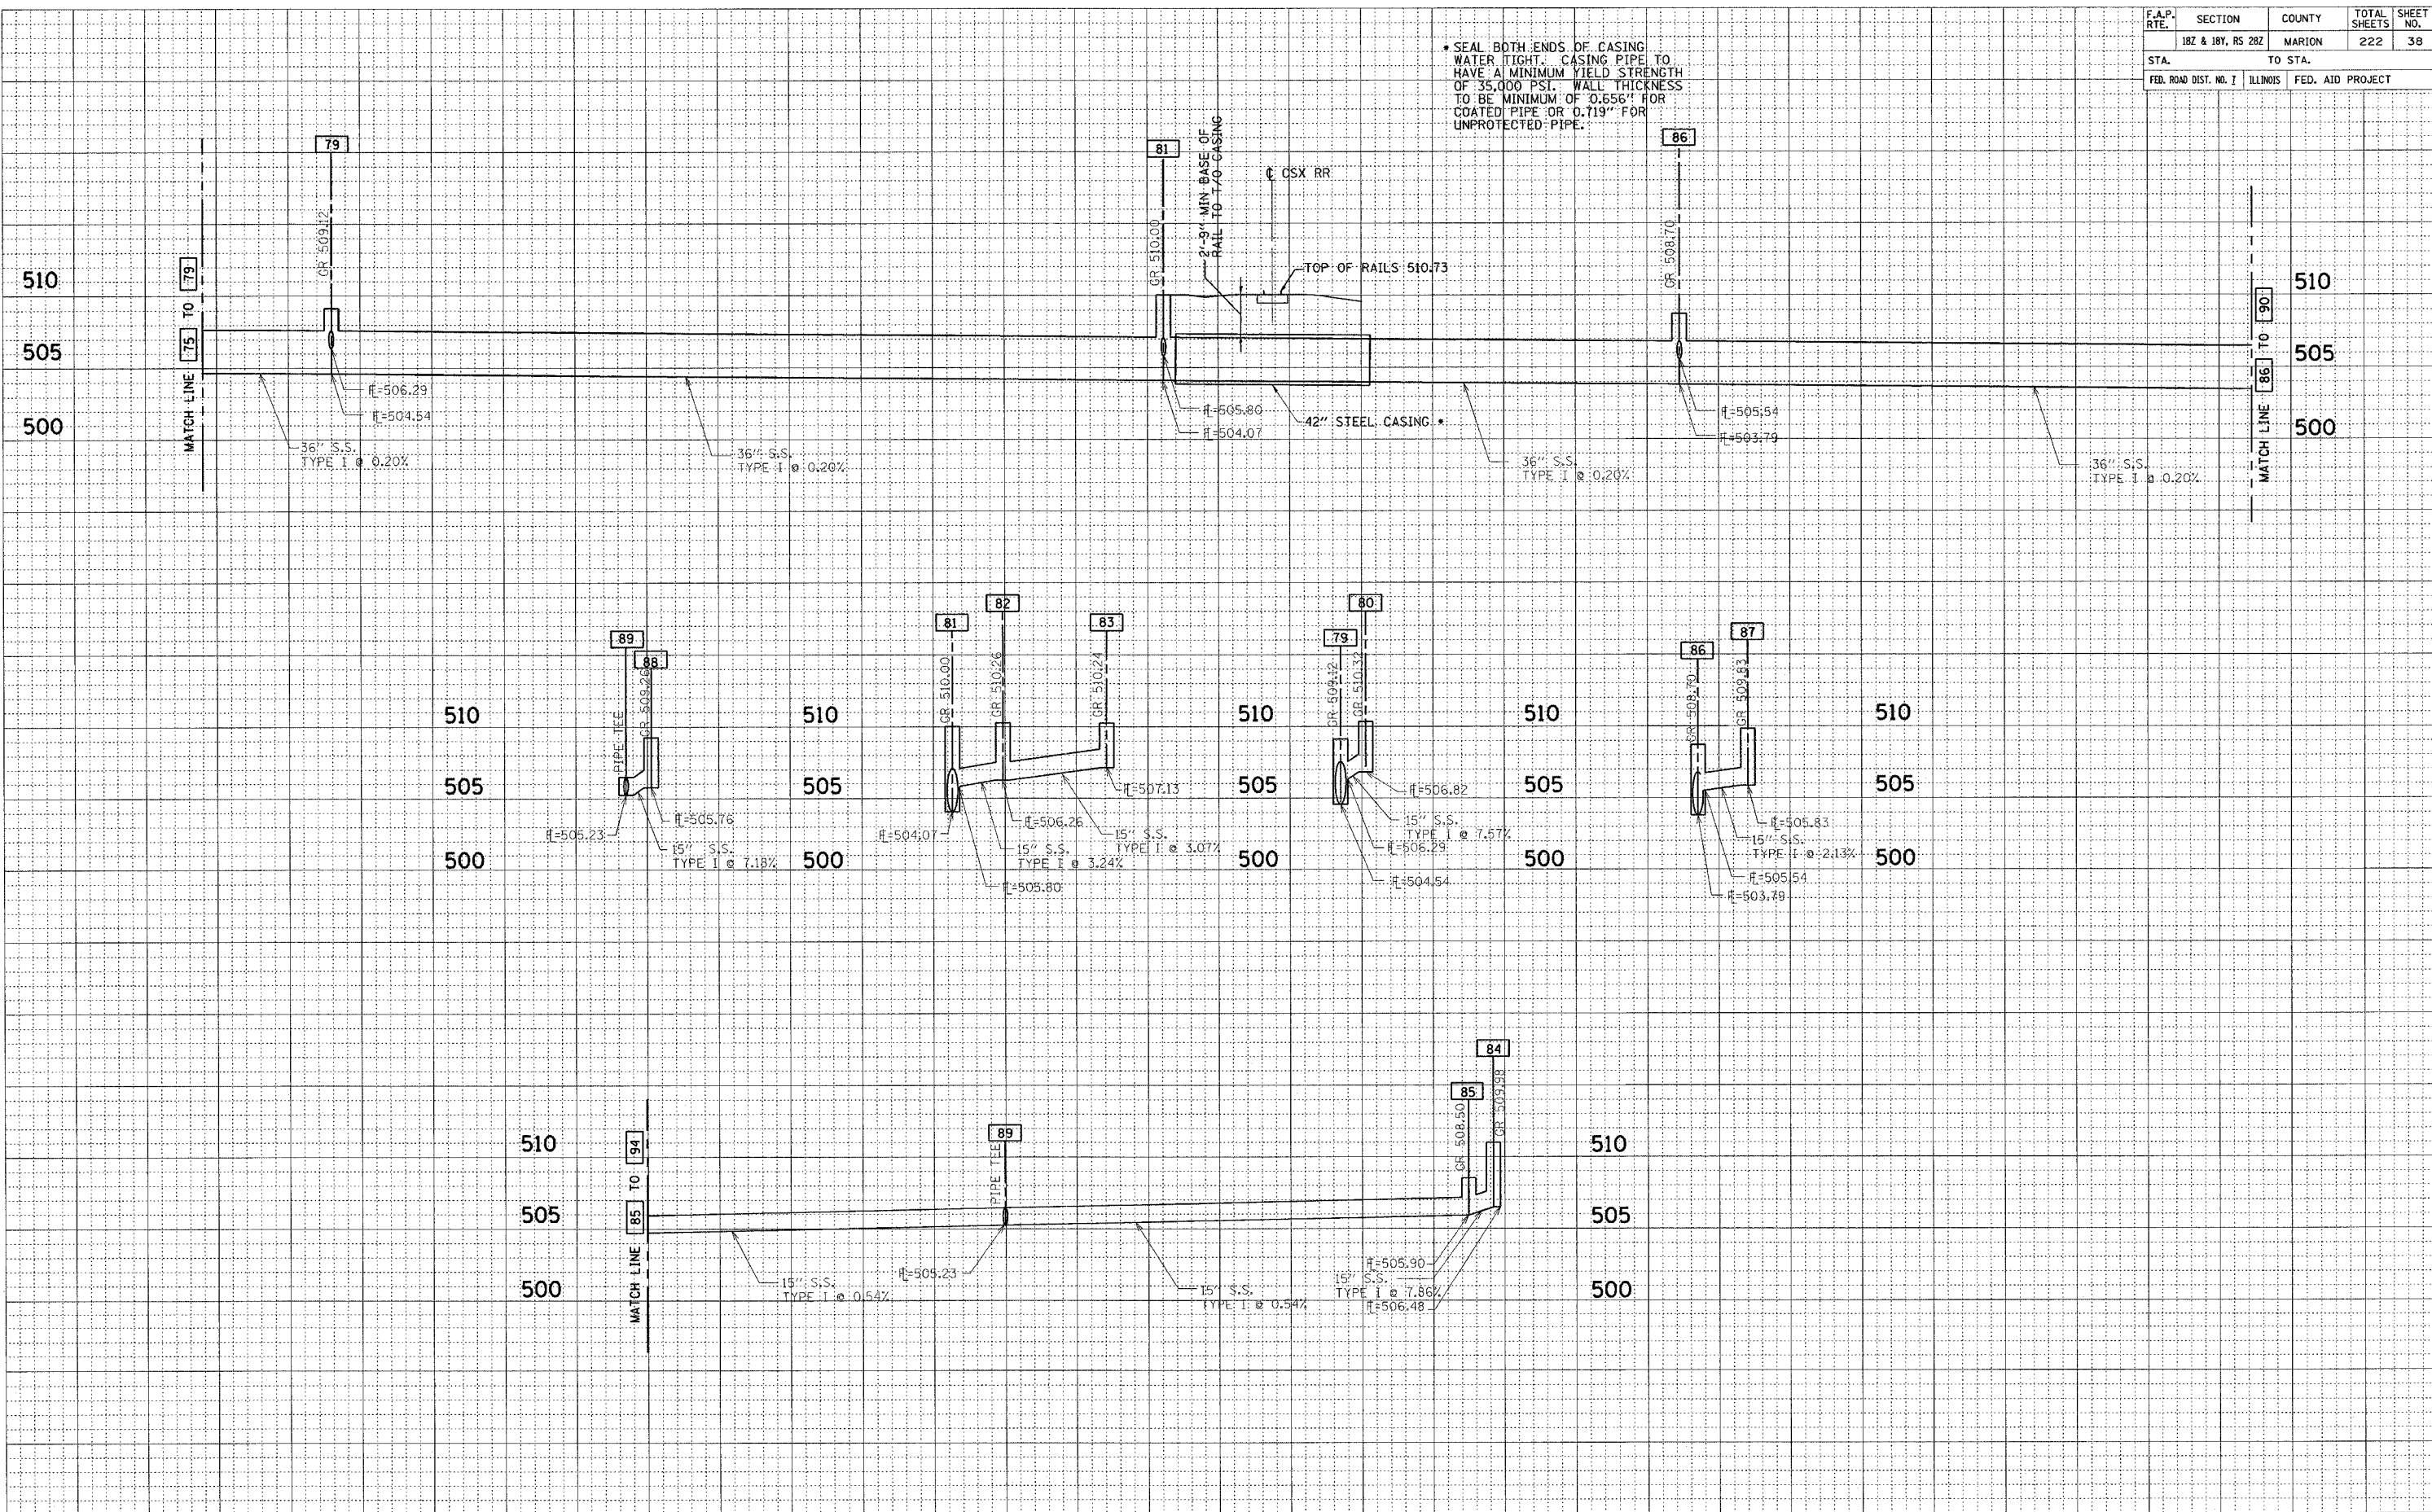

DATE _____
 BY _____
 SURVEYED _____
 PLOTTED _____
 FINALLY CHECKED _____
 NOTE BOOK NO. _____
 AREAS CHECKED _____

DATE _____
 BY _____
 SURVEYED _____
 PLOTTED _____
 FINALLY CHECKED _____
 NOTE BOOK NO. _____
 AREAS CHECKED _____

Revised 1/10/06