





F.A.P. RTE.	SECTION	COUNTY	TOTAL SHEETS	SHEET NO.
322	182 & 18Y, RS 28Z	MARION	222	39
STA. 1333+00.00		TO STA. 1339+00.00		
1001 DIST. NO. 7		ILLINOIS FED. AID PROJECT		
CONTRACT NO. 94700				

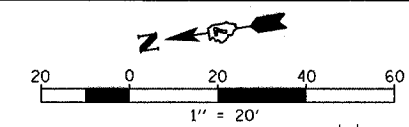

PLAN	SURVEYED	DATE
	BY	
	NOTED	
	BY	
	DATE	

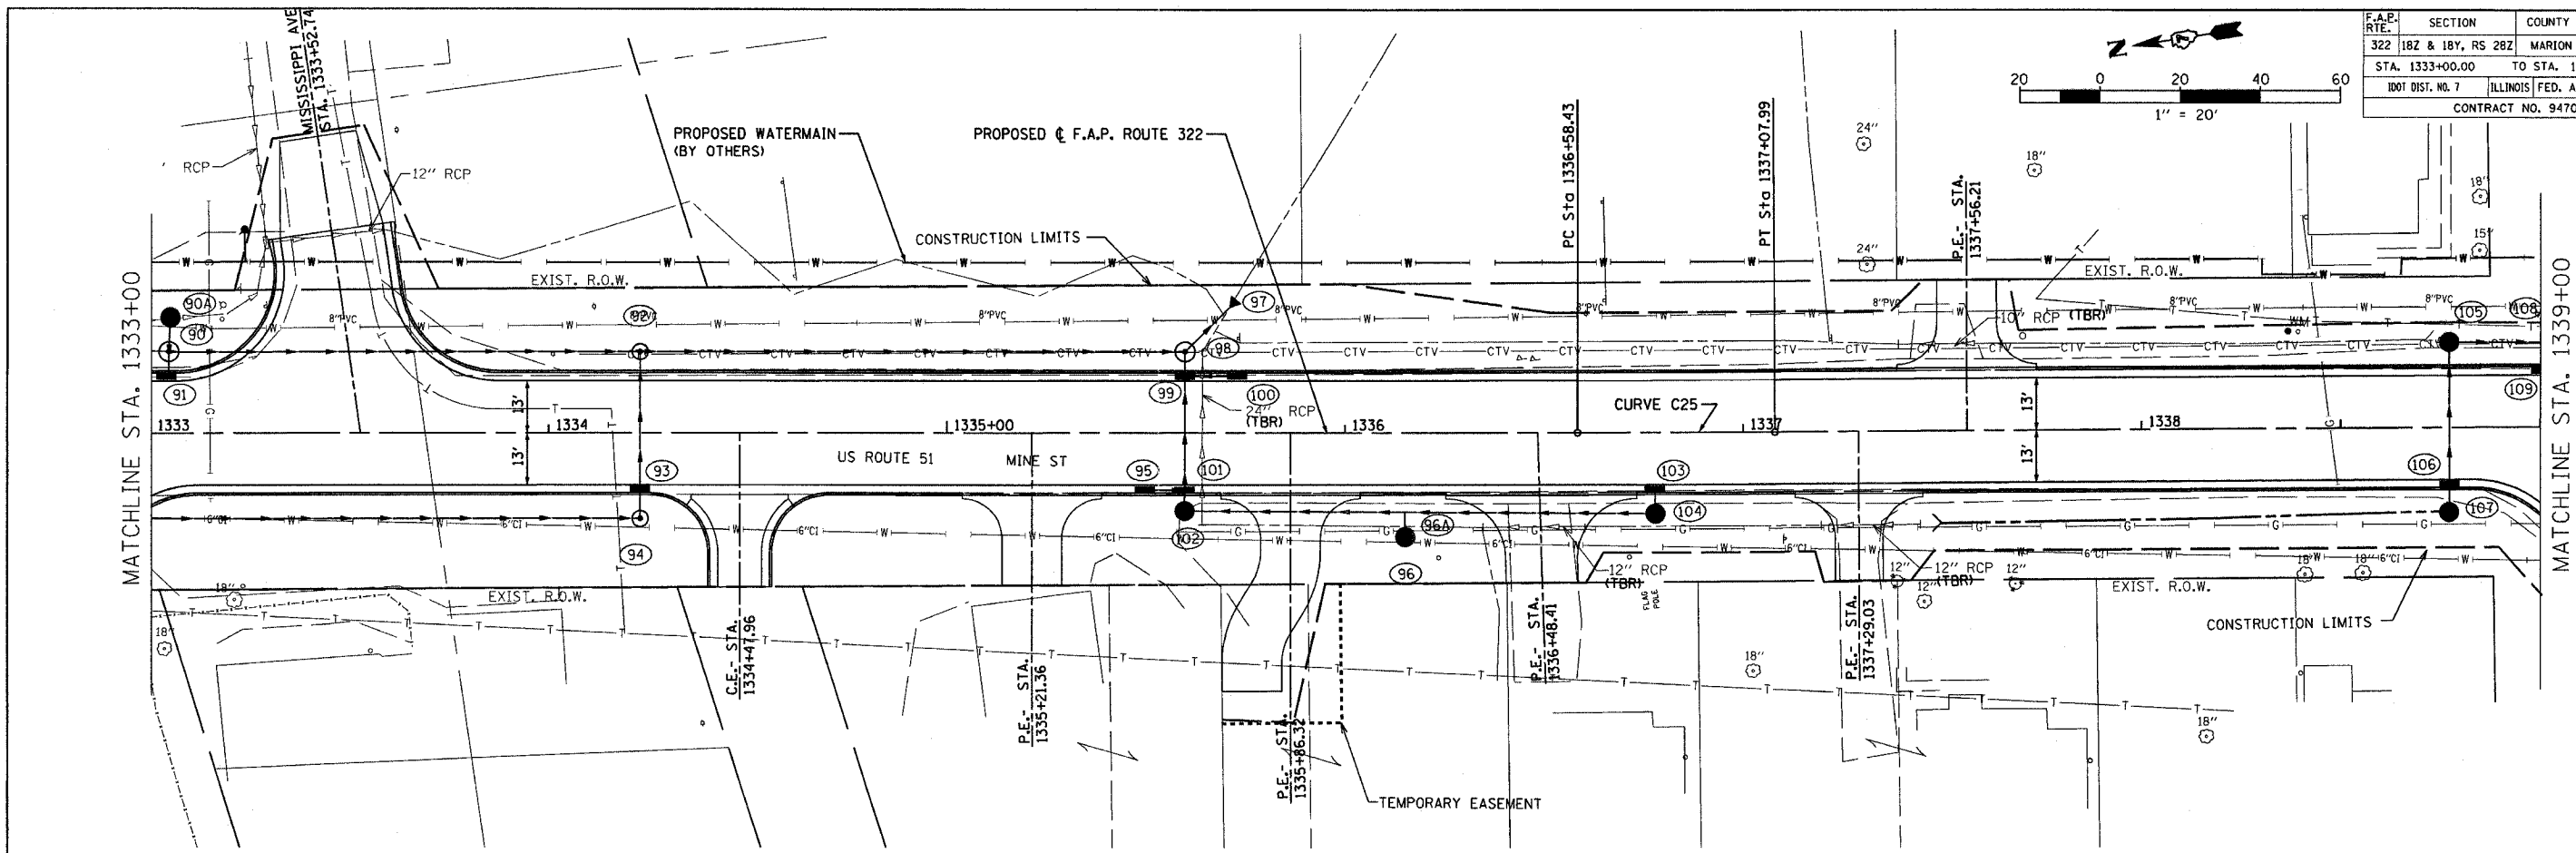

PROFILE	SURVEYED	DATE
	BY	
	NOTED	
	BY	
	DATE	

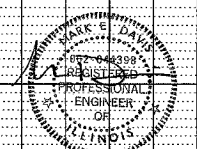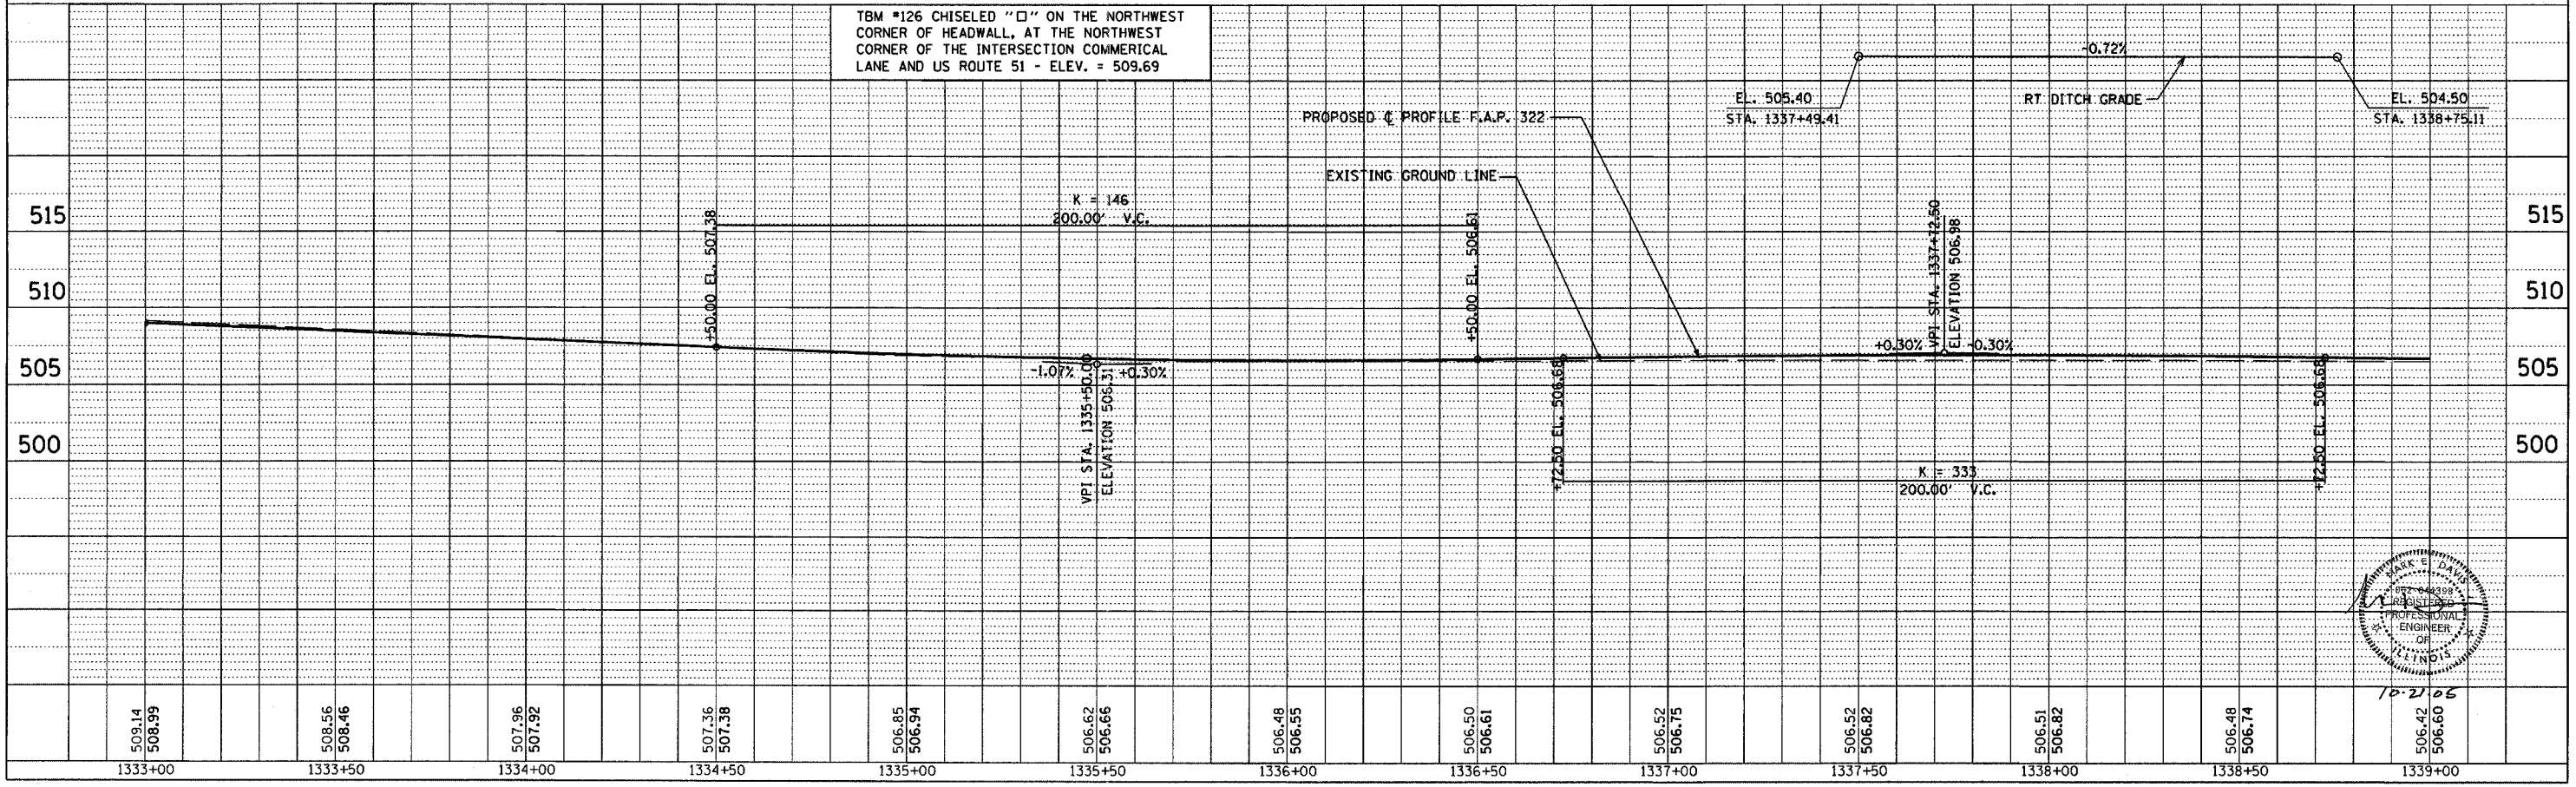

10-21-06