
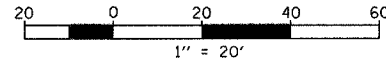




F.A.P. RTE.	SECTION	COUNTY	TOTAL SHEETS	SHEET NO.
322	182 & 187, RS 282	MARION	222	43
STA. 1345+00.00		TO STA. 1349+53.04		
100T DIST. NO. 7		ILLINOIS FED. AID PROJECT		
CONTRACT NO. 94700				

PLAN	DATE	BY
SAVED		
ALIGNED		
CHECKED		
RT. OF WAY CHECKED		
NO.		

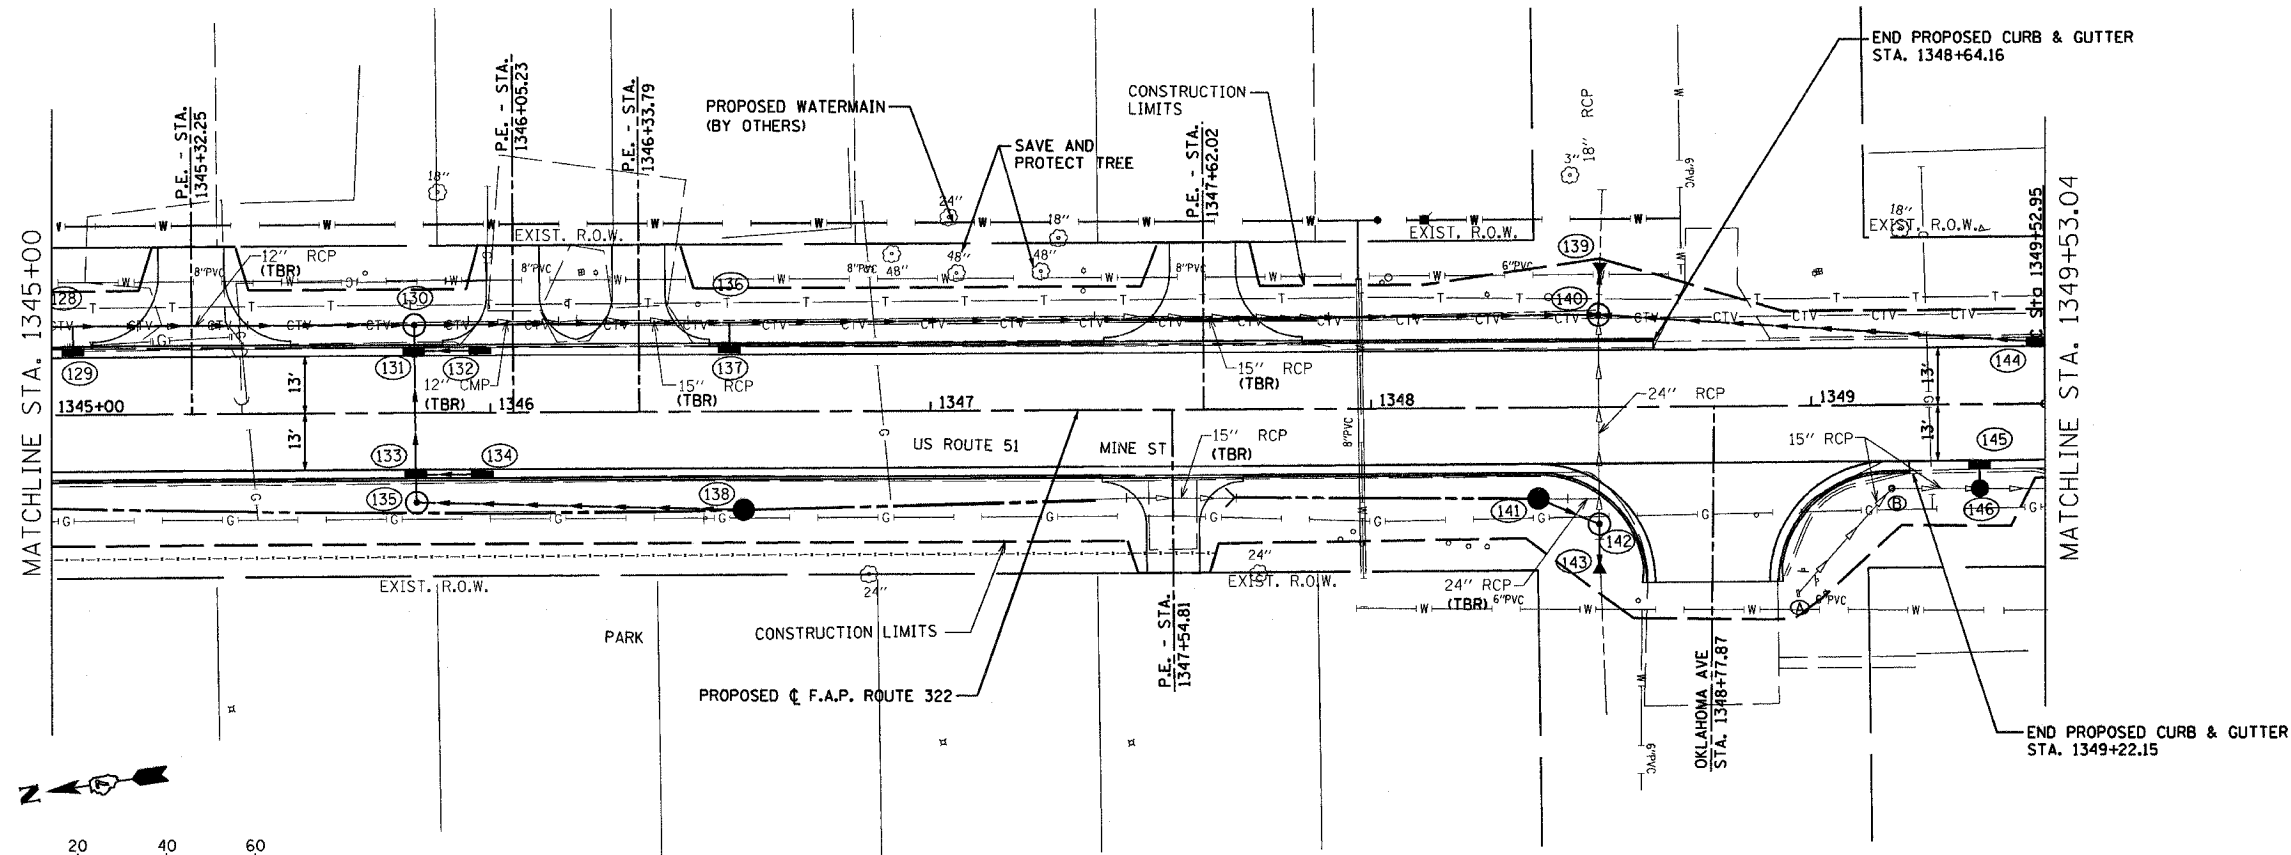

PROFILE	DATE	BY
GRADES		
NOTED		
STRUCTURE		
NO.		

TBM #128 - CHISELED "X" ON FIRE HYDRANT AT THE INTERSECTION OF WYOMING AND US ROUTE 51 - ELEV. = 509.69

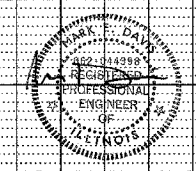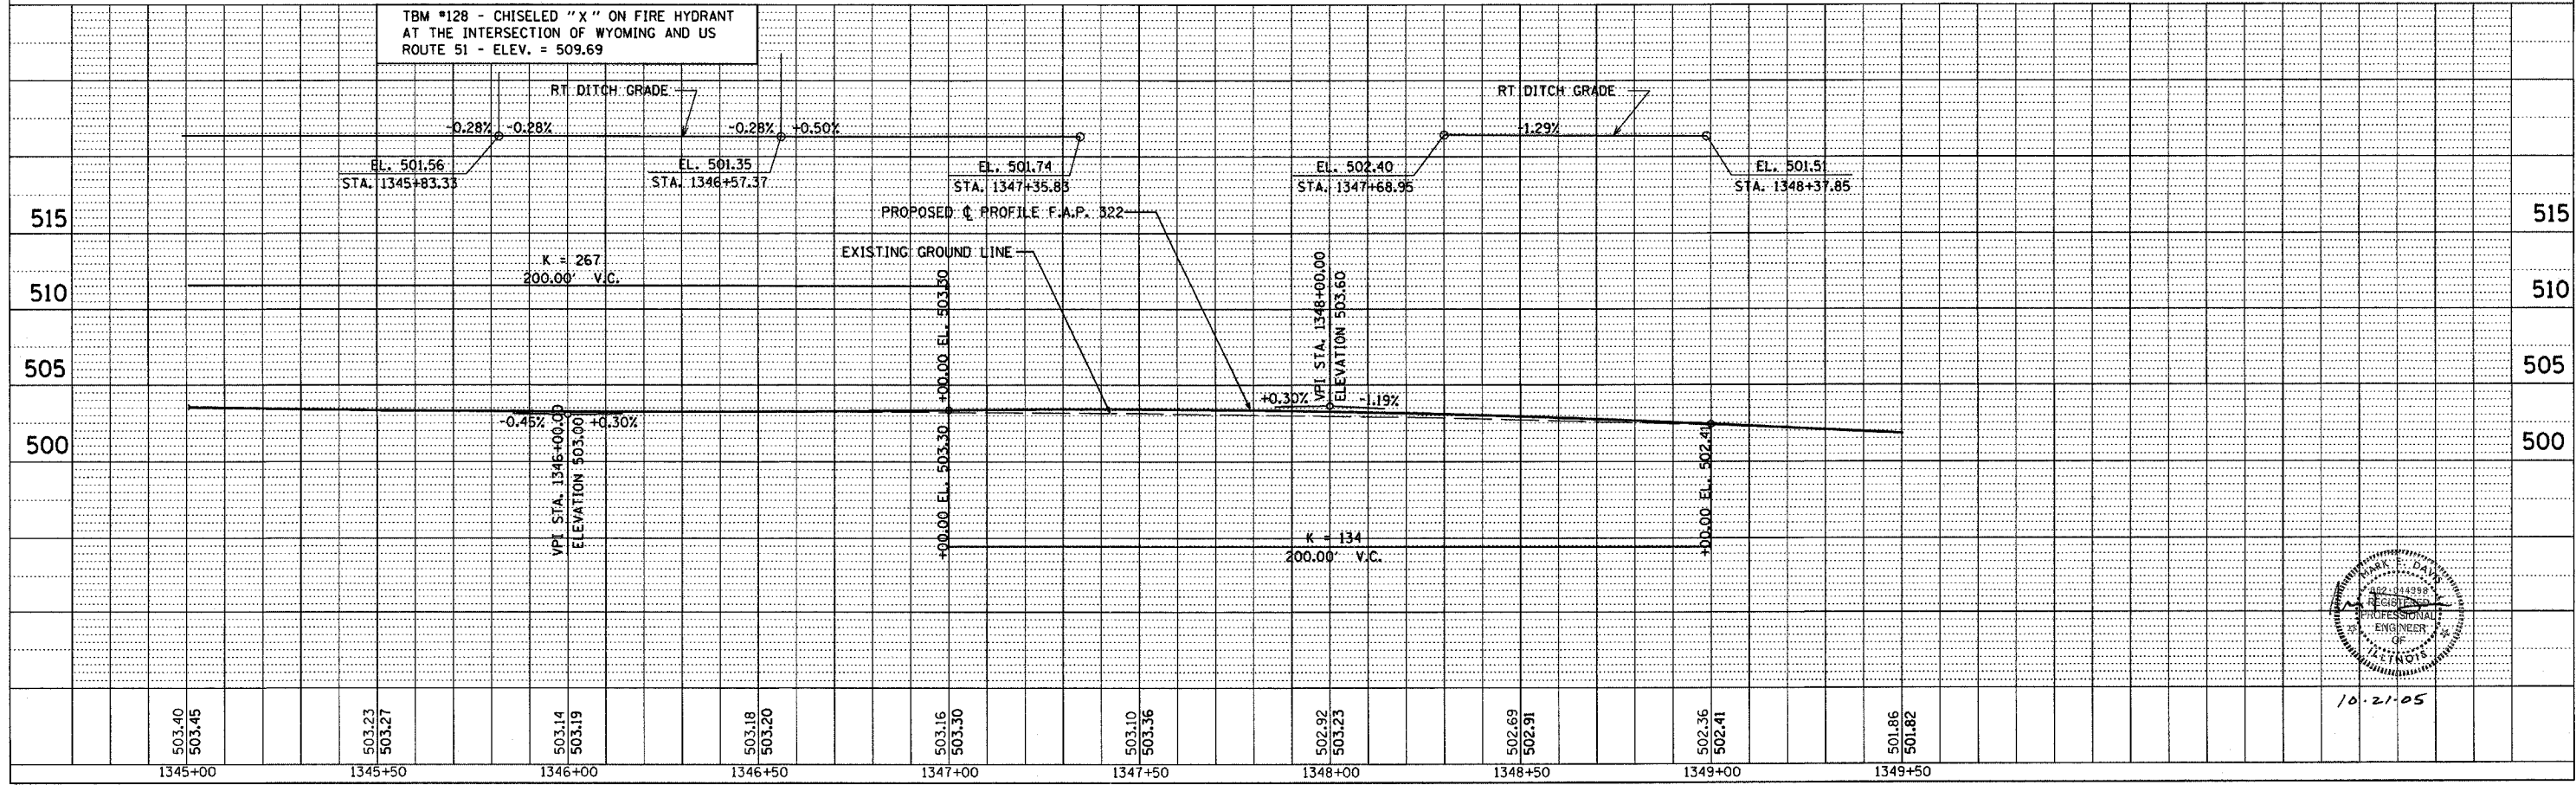

10.21.05