
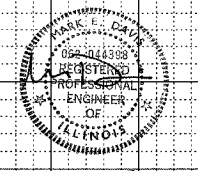


F.A.P. RTE.	SECTION	COUNTY	TOTAL SHEETS	SHEET NO.
182 & 187, RS 282	MARION	ILLINOIS	222	48
STA.	TO STA.			
FED. ROAD DIST. NO. 7	FED. AID PROJECT			

DATE  
BY  
SURVEY  
NO. 1

DATE  
BY  
SURVEY  
NO. 2

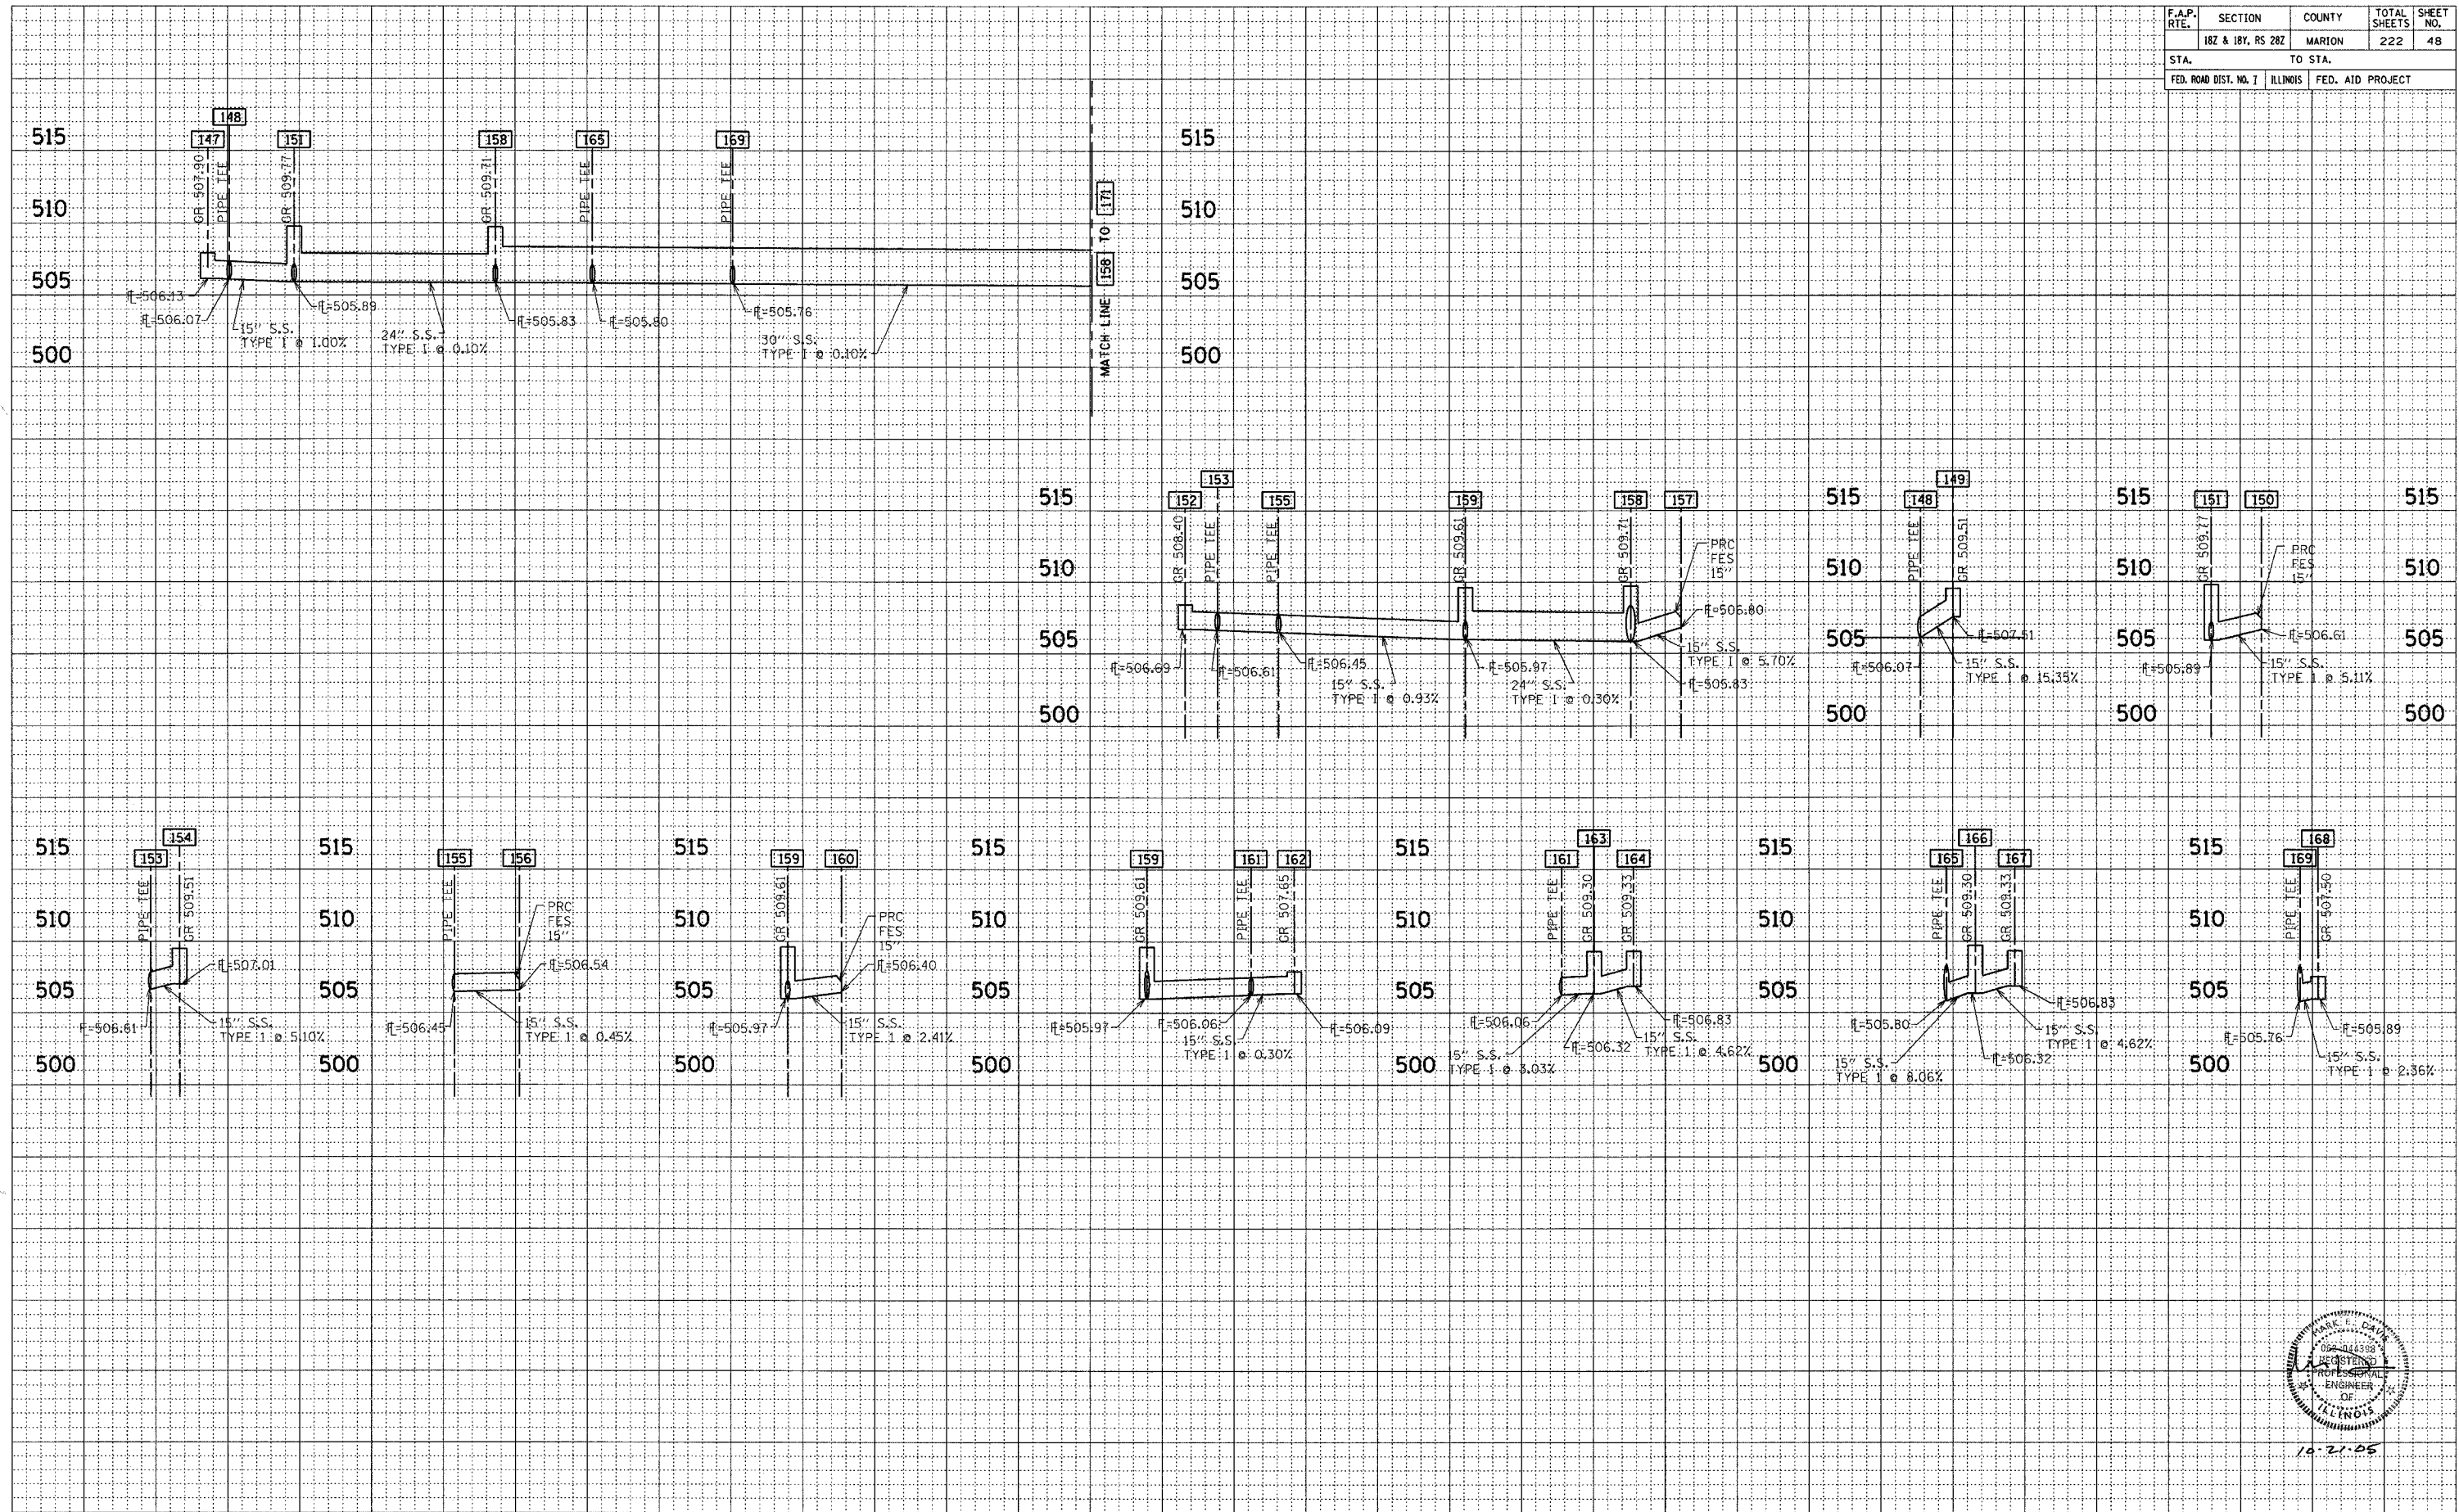

10-27-06