

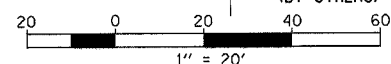


F.A.P. RTE.	SECTION	COUNTY	TOTAL SHEETS	SHEET NO.
327	182 & 18Y, RS 282	MARION	222	49
STA. 469+00.00	TO STA. 475+00.00			
DOT DIST. NO. 7	ILLINOIS	FED. AID PROJECT		
CONTRACT NO. 94700				

PLAN	DATE
NO.	
BY	
REVISION	
NO.	
BY	
DATE	

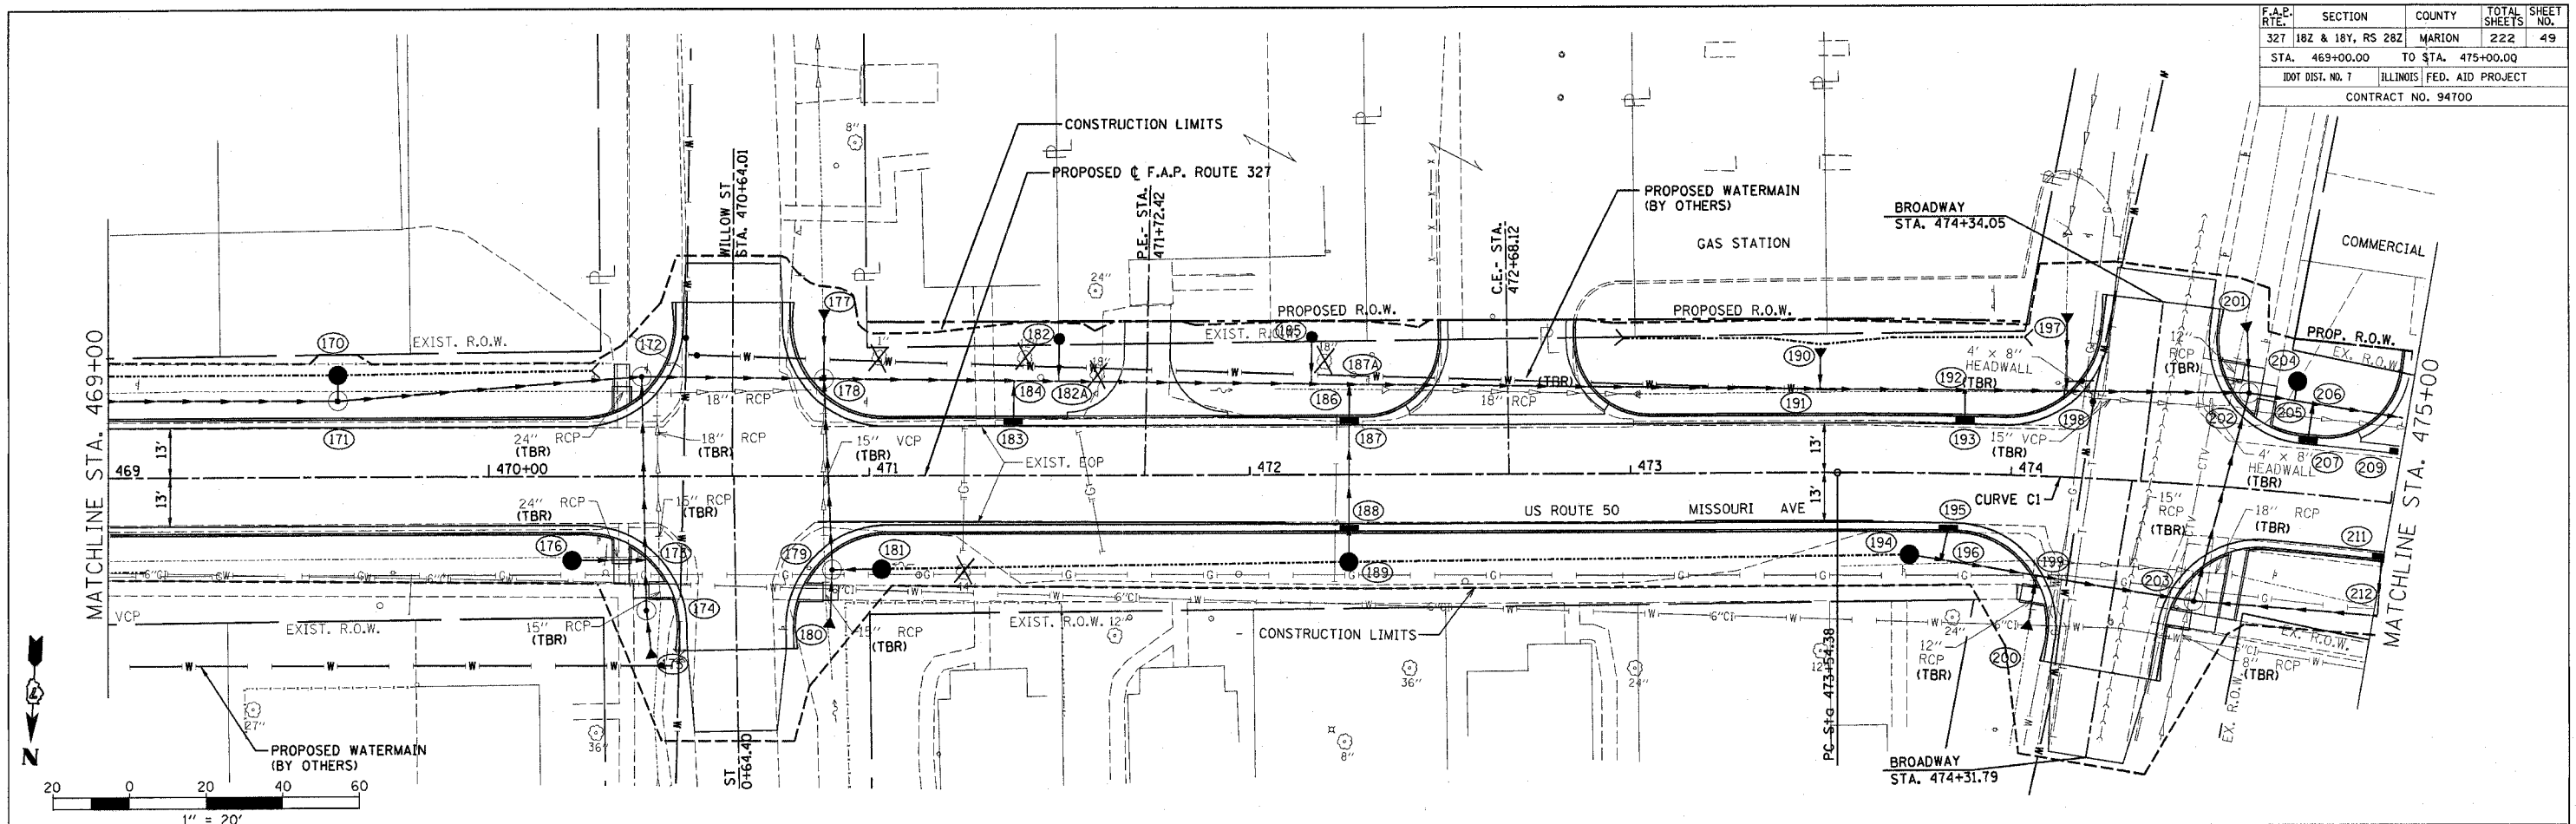

PROFILE	DATE
NO.	
BY	
REVISION	
NO.	
BY	
DATE	

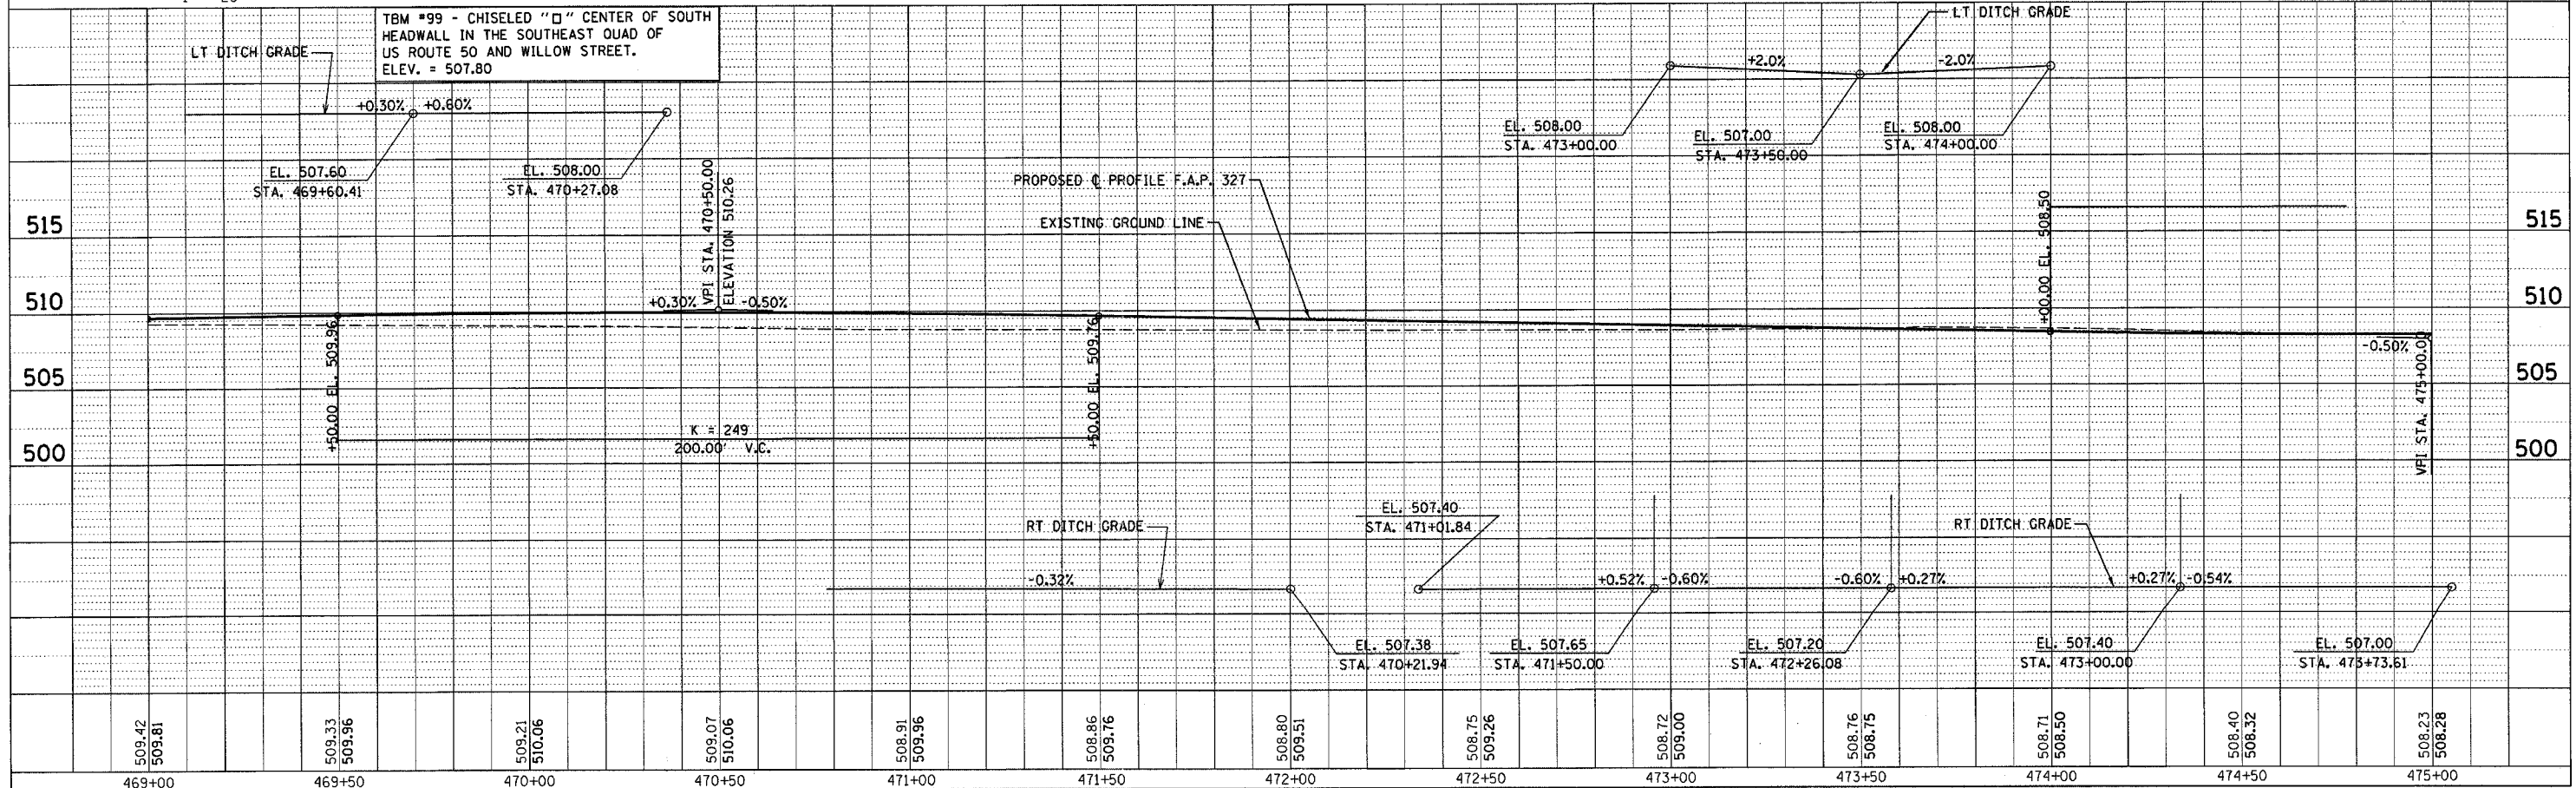

Revised 2/7/2006