


F.A.P. RTE.	SECTION	COUNTY	TOTAL SHEETS	SHEET NO.
182 & 181, RS 282	MARION	MARION	222	50
STA.		TO STA.		
FED. ROAD DIST. NO. 7		ILLINOIS FED. AID PROJECT		

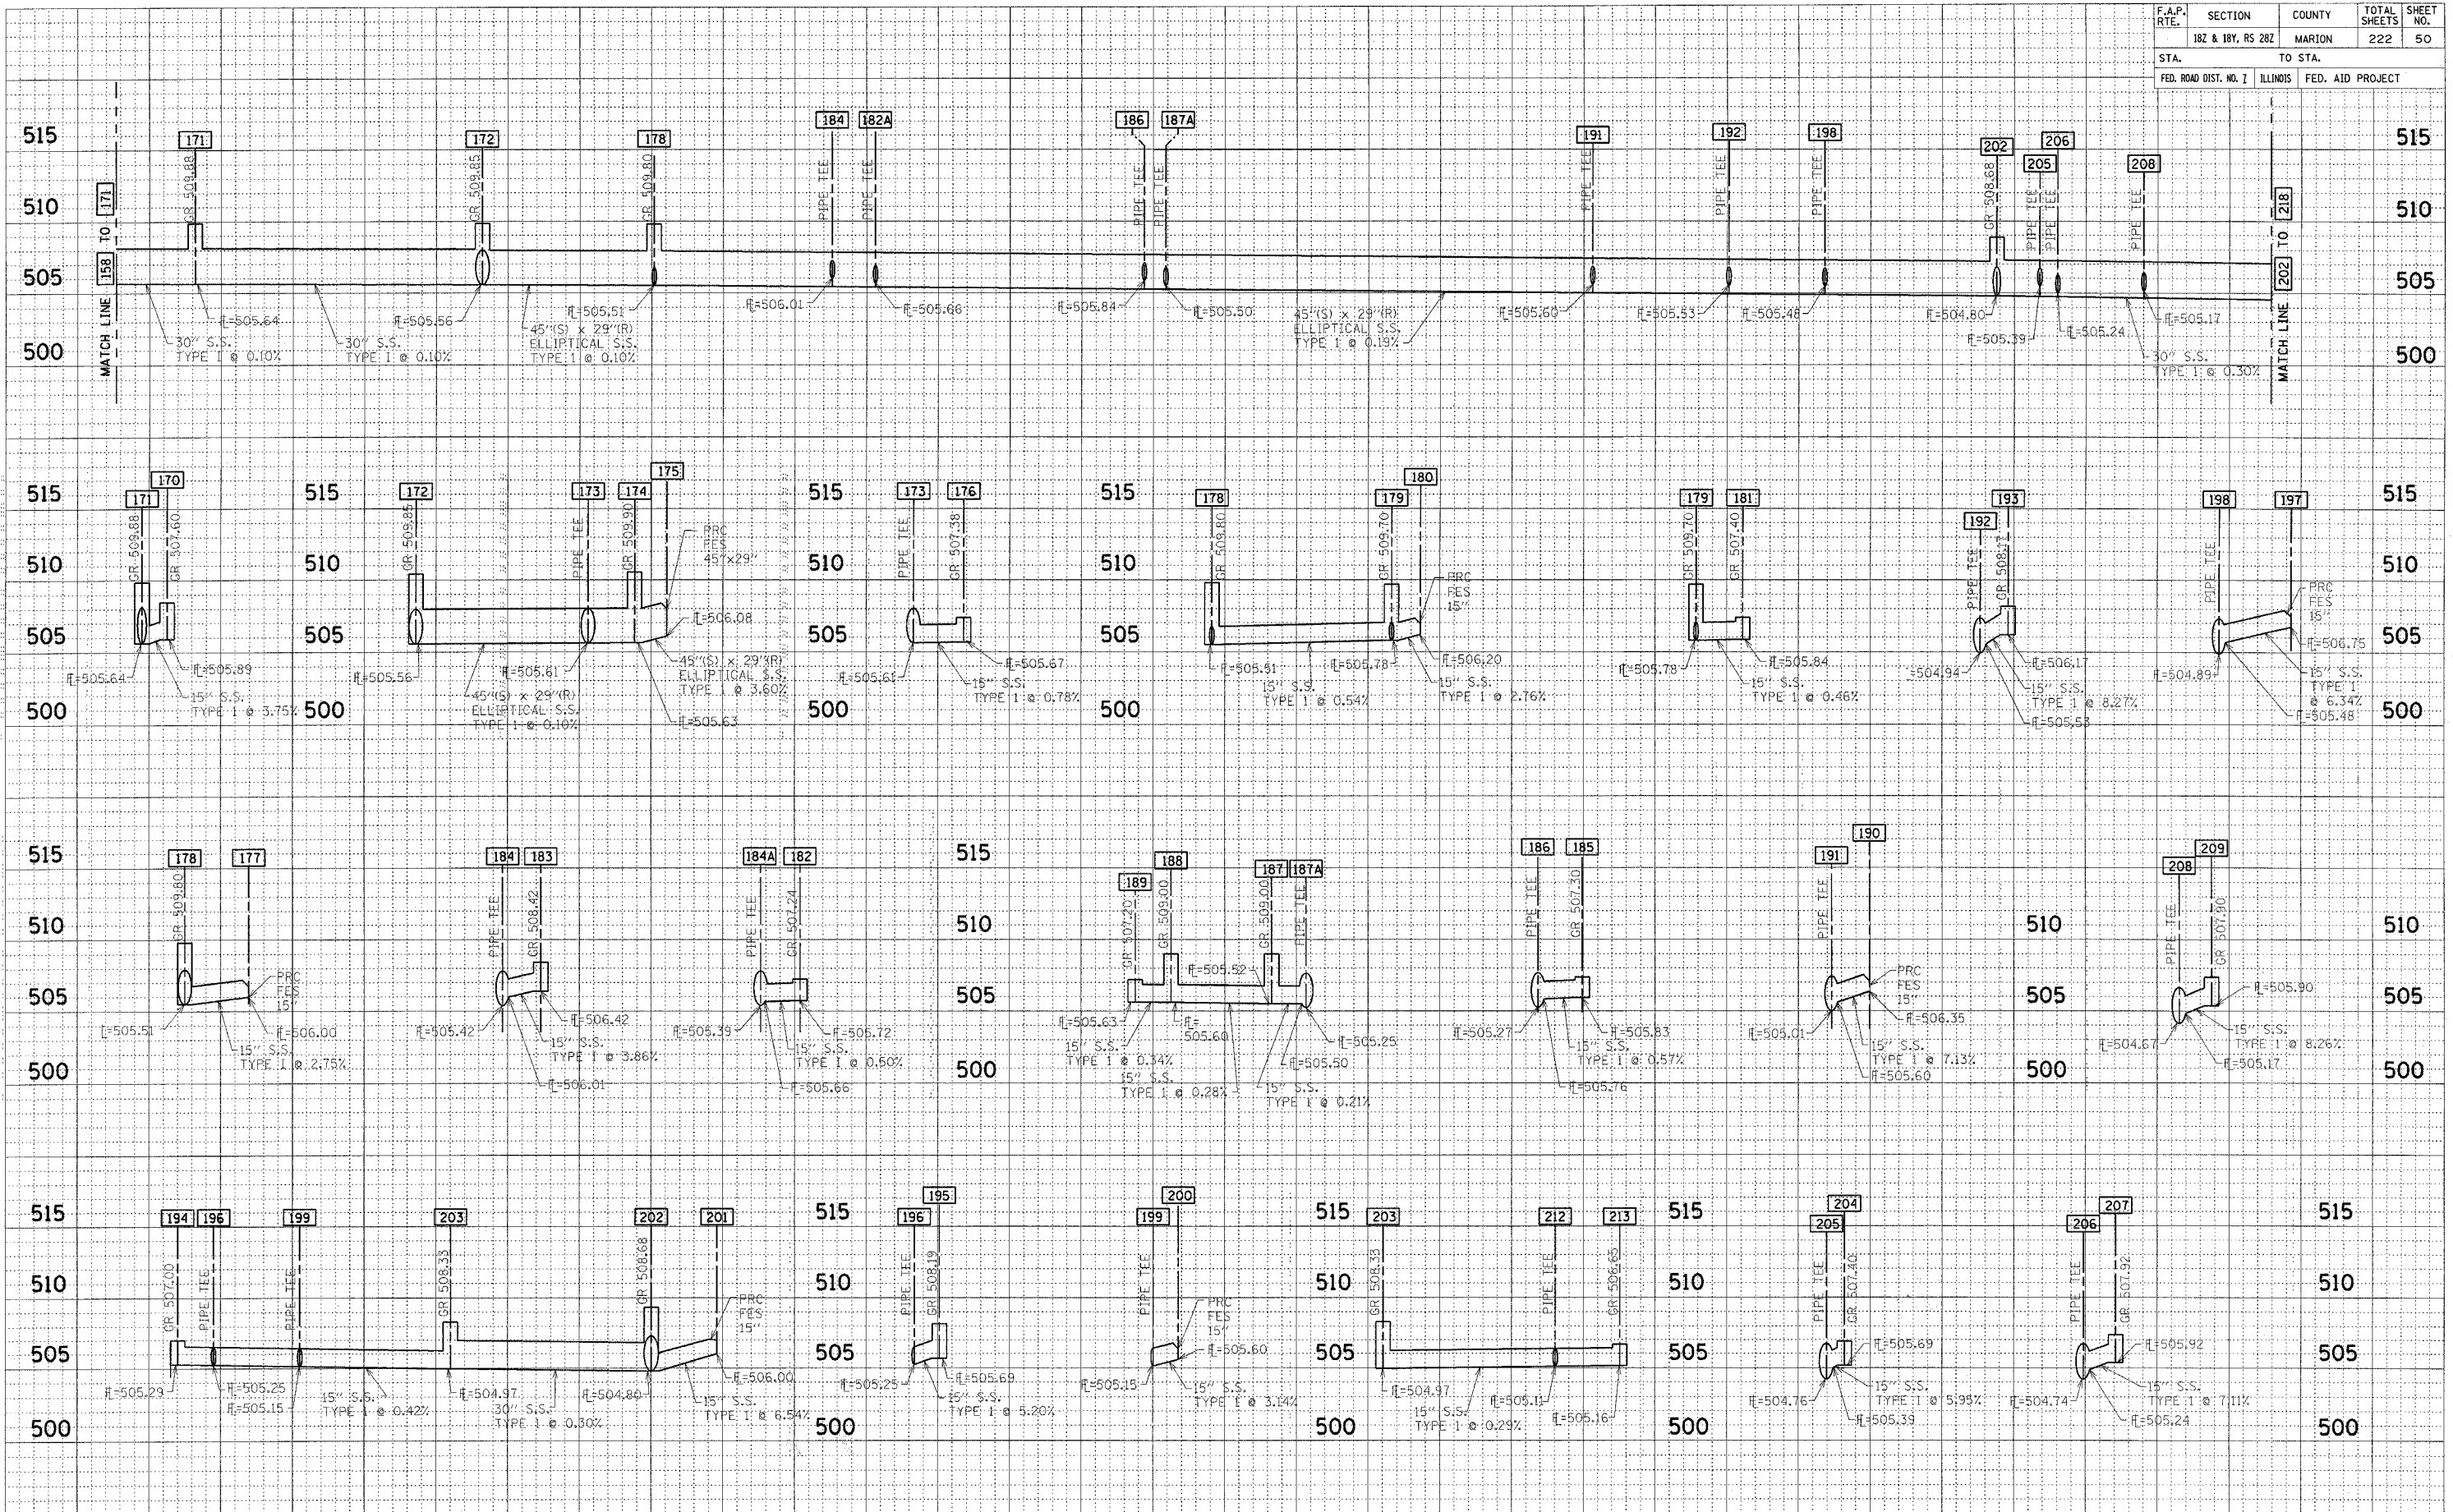

DATE
BY
SURVEYED
PLOTTED
NOTE BOOK
REVISIONS
AREAS CHECKED

DATE
BY
SURVEYED
PLOTTED
NOTE BOOK
REVISIONS
AREAS CHECKED

DATE
BY
SURVEYED
PLOTTED
NOTE BOOK
REVISIONS
AREAS CHECKED

Revised 2/17/2006