



F.A.P. RTE.	SECTION	COUNTY	TOTAL SHEETS	SHEET NO.
322	18Z & 18Y, RS 28Z	MARION	221	91
STA. 2299+90.77		TO STA. 2309+00.00		
IDOT DIST. NO. 7		ILLINOIS FED. AID PROJECT		
CONTRACT NO. 94700				

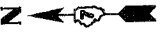


MATCHLINE STA. 461+50.00
SEE SHEET 90

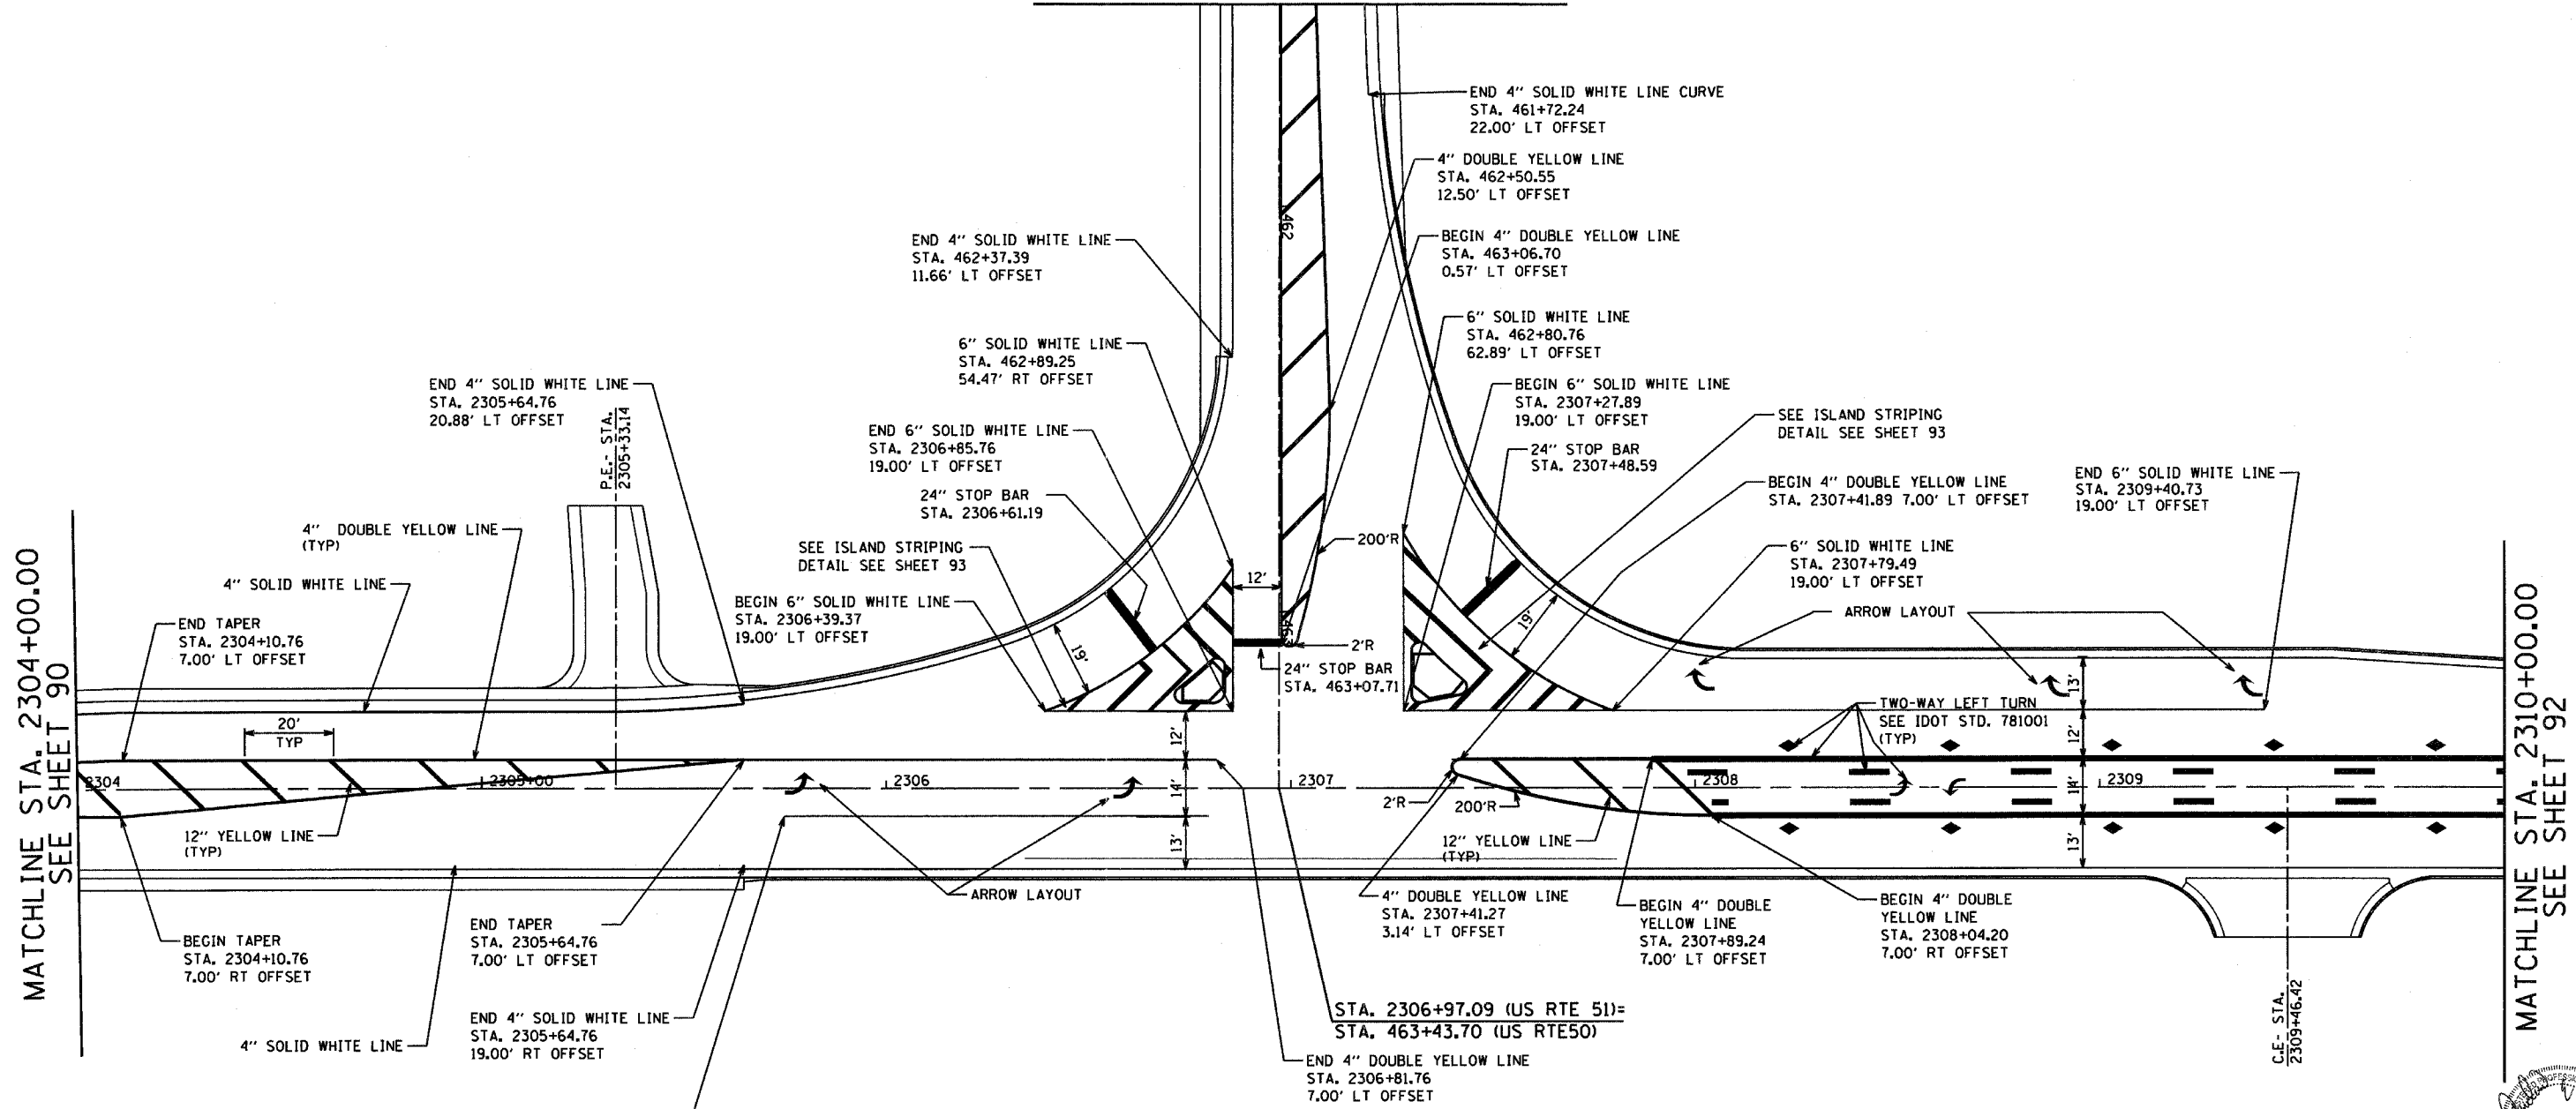

MATCHLINE STA. 2304+00.00
SEE SHEET 90

MATCHLINE STA. 2310+00.00
SEE SHEET 92

SEE STD. 780001 FOR ADDITIONAL INFORMATION

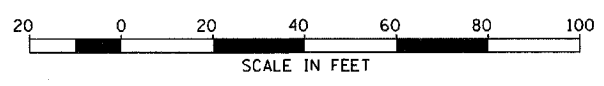

REVISIONS	
NAME	DATE

ILLINOIS DEPARTMENT OF TRANSPORTATION
PERMANENT PAVEMENT MARKING
 US ROUTE 51 AT US ROUTE 50(EAST)
 INTERSECTION
 SCALE: AS NOTED
 DATE: 10/20/2005
 DRAWN BY: MMH
 CHECKED BY: AEF

