


F.A.P. RTE.	SECTION	COUNTY	TOTAL SHEETS	SHEET NO.
327 1BZ & 18Y, RS 28Z		MARION	221	94
STA. 2326+00		TO STA. 1338+00		
IDOT DIST. NO. 7		ILLINOIS FED. AID PROJECT		
CONTRACT NO. 94700				




MATCHLINE STA. 2326+00.00  
SEE SHEET 93

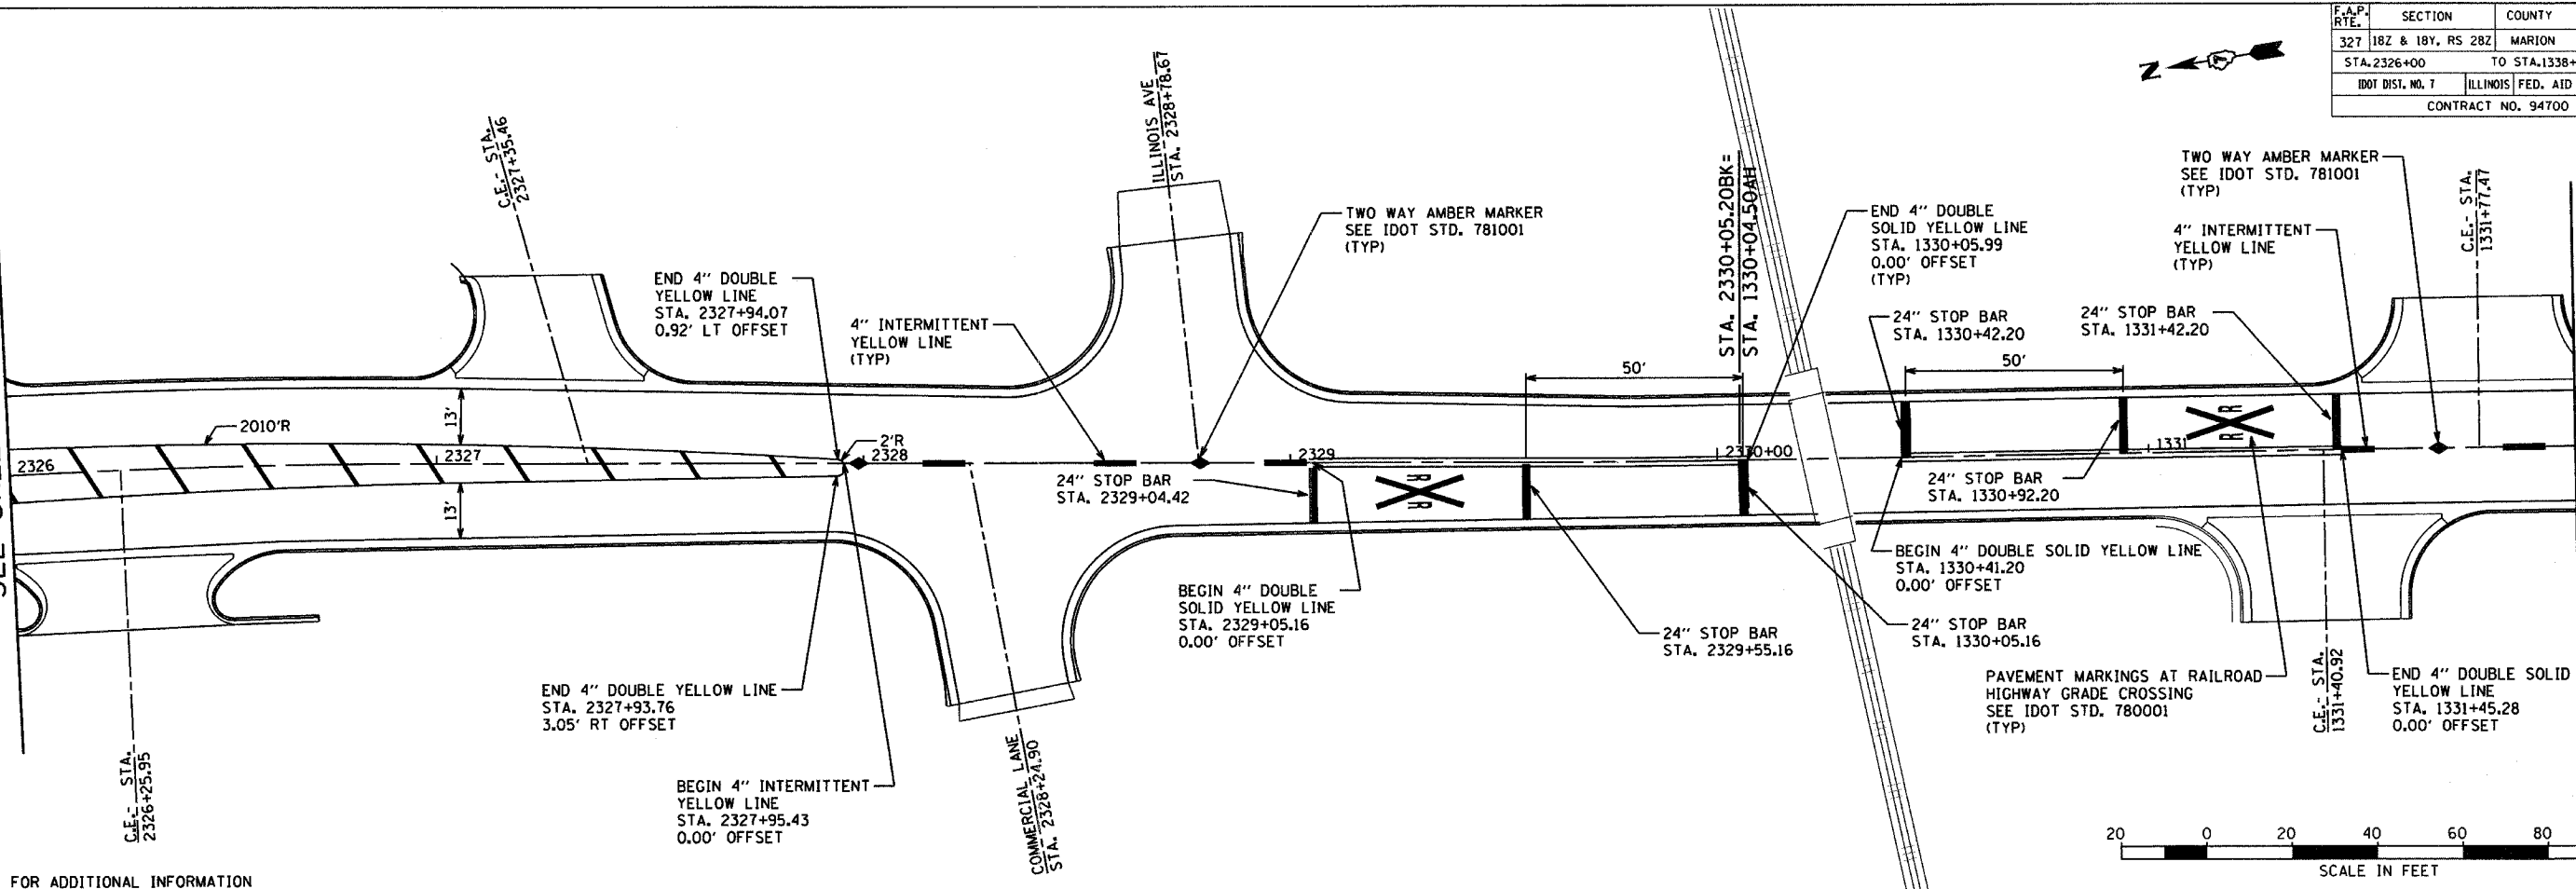


MATCHLINE STA. 1332+00.00


SEE STD. 780001 FOR ADDITIONAL INFORMATION

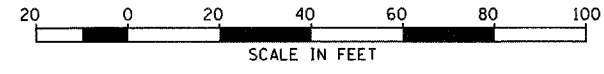

MATCHLINE STA. 1332+00.00

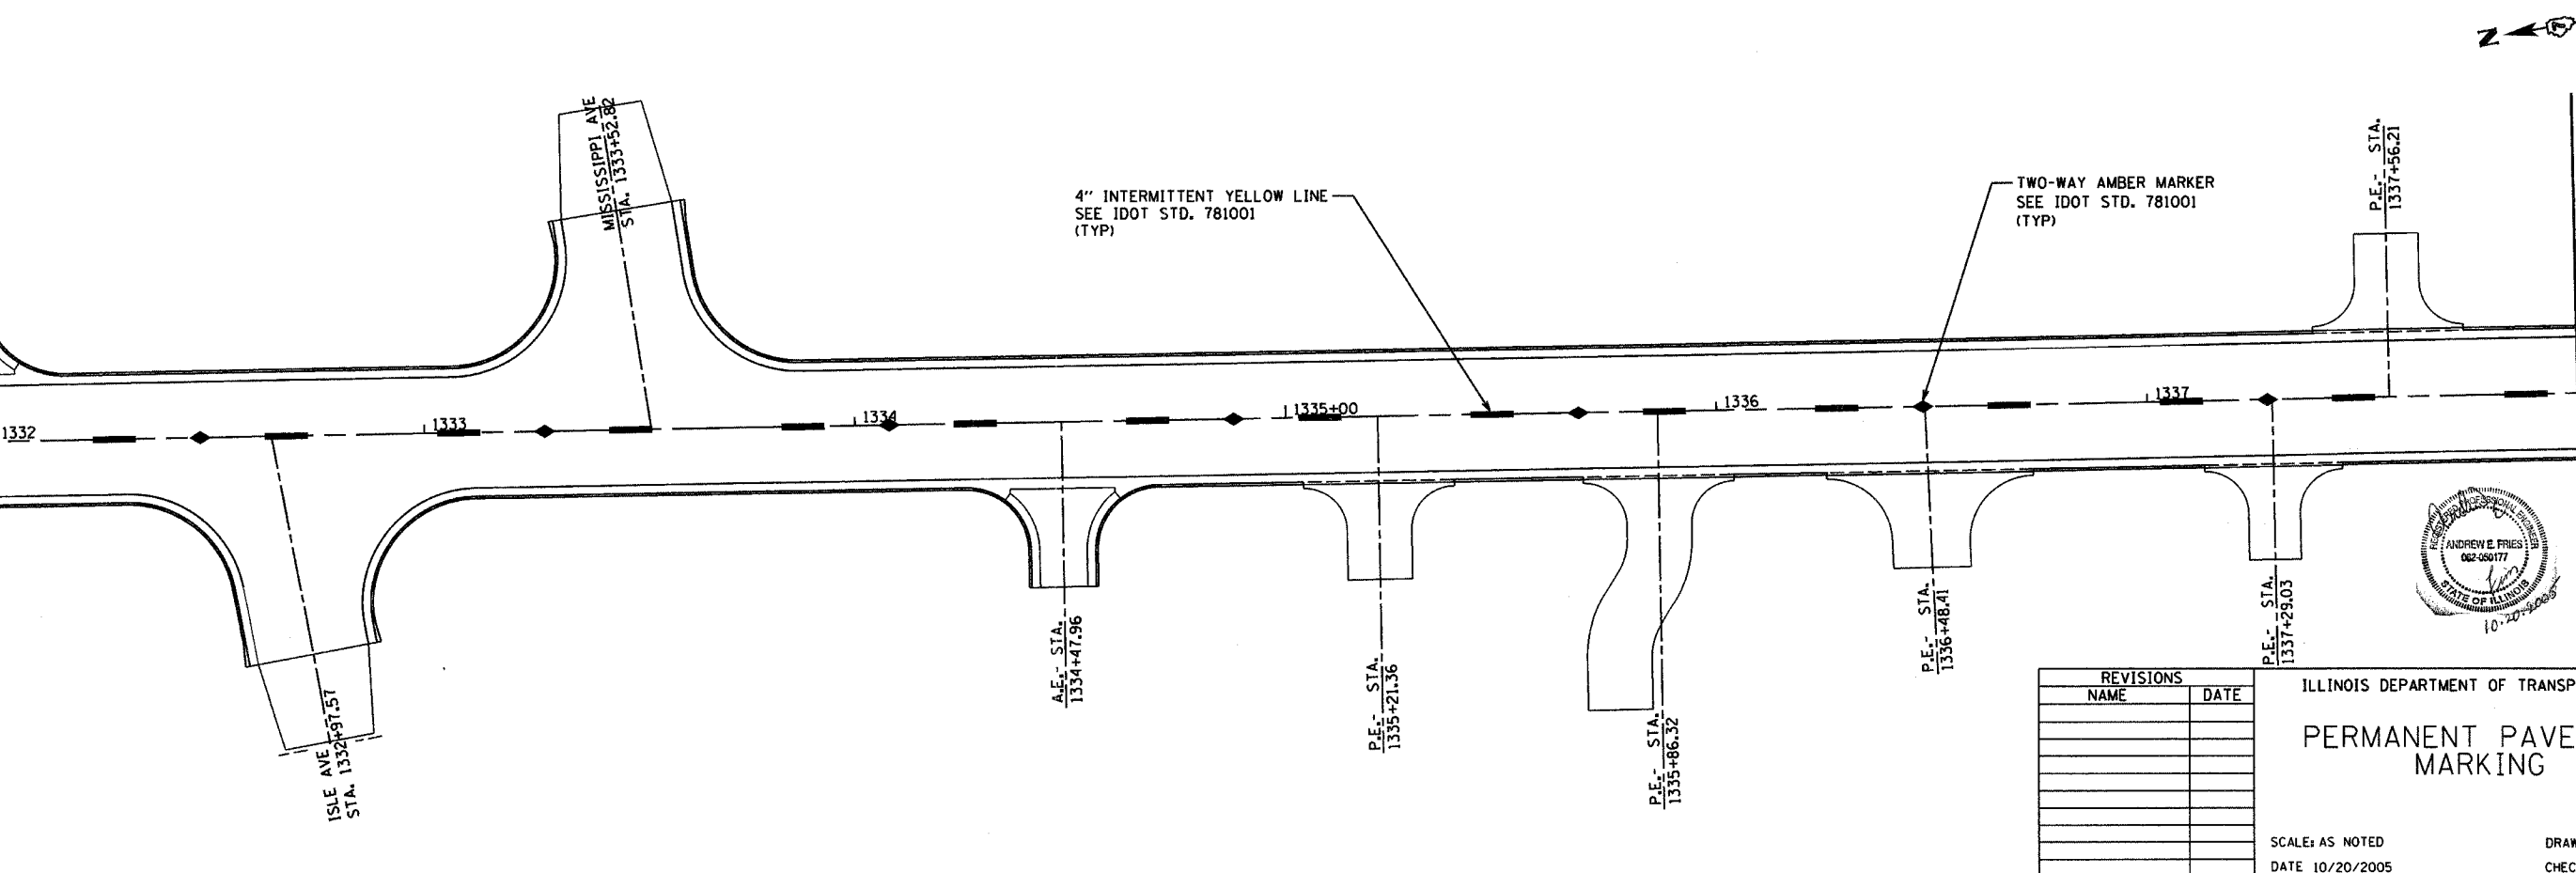

MATCHLINE STA. 1338+00.00  
SEE SHEET 95

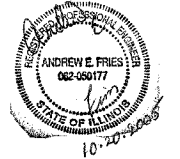

REVISIONS	
NAME	DATE

ILLINOIS DEPARTMENT OF TRANSPORTATION  
PERMANENT PAVEMENT MARKING

SCALE: AS NOTED  
DATE 10/20/2005  
DRAWN BY MMH  
CHECKED BY AEF