


F.A.P. RTE.	SECTION	COUNTY	TOTAL SHEETS	SHEET NO.
322	182 & 18Y, RS 28Z	MARION	221	96
STA. 1345+00.00		TO STA. 1352+59.26		
IDOT DIST. NO. 7		ILLINOIS FED. AID PROJECT		
CONTRACT NO. 94700				




MATCHLINE STA. 1350+00.00  
SEE SHEET 95

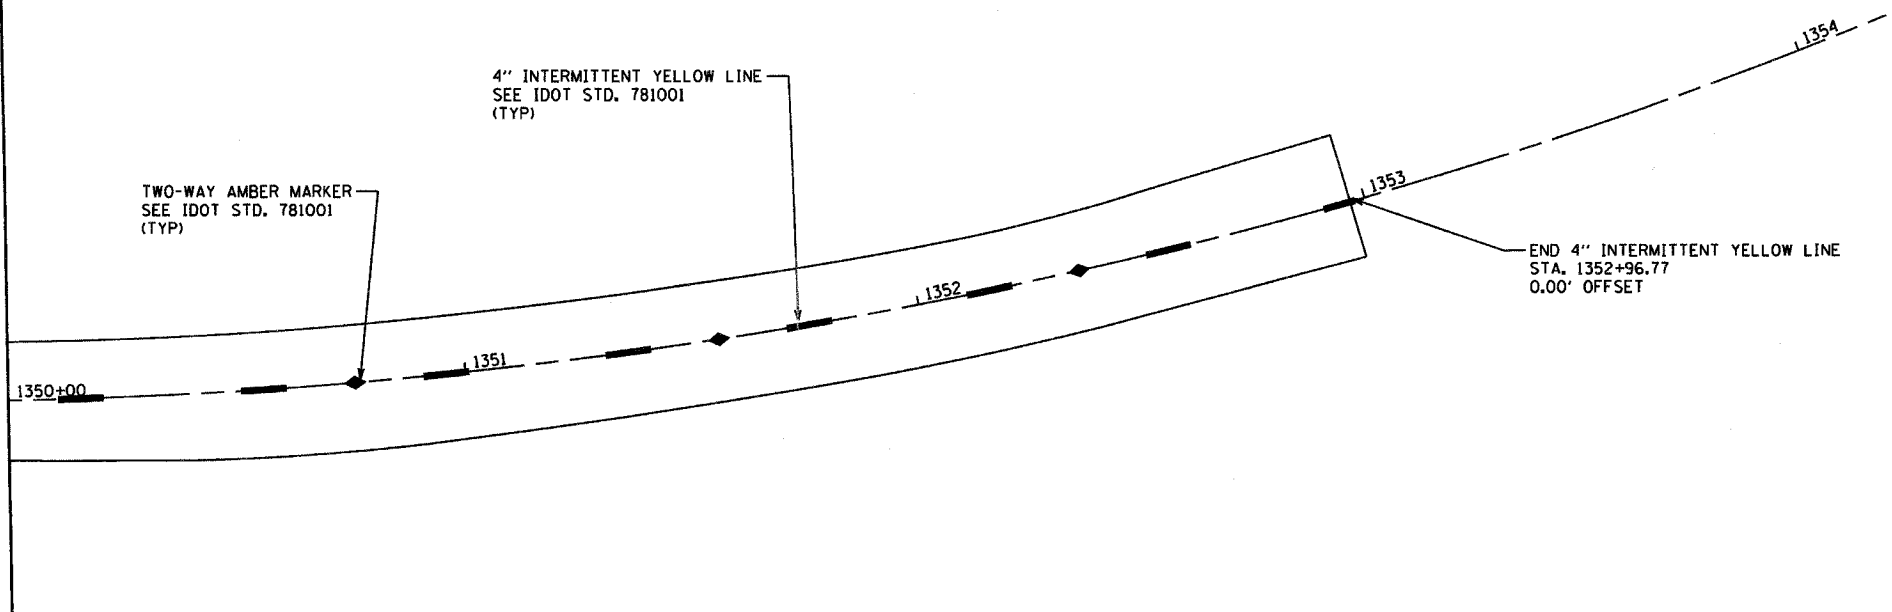

TWO-WAY AMBER MARKER  
SEE IDOT STD. 781001  
(TYP)

4" INTERMITTENT YELLOW LINE  
SEE IDOT STD. 781001  
(TYP)

END 4" INTERMITTENT YELLOW LINE  
STA. 1352+96.77  
0.00' OFFSET

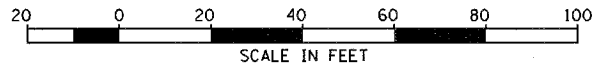

SEE STD. 780001 FOR ADDITIONAL INFORMATION



REVISIONS	
NAME	DATE

ILLINOIS DEPARTMENT OF TRANSPORTATION

**PERMANENT PAVEMENT  
MAKING**

SCALE: AS NOTED  
DATE 10/20/2005

DRAWN BY ELA  
CHECKED BY AEF