


F.A.P. RTE.	SECTION	COUNTY	TOTAL SHEETS	SHEET NO.
327	18Z & 18Y, RS 28Z	MARION	222	105
STA.		TO STA.		
1007 DIST. NO. 7		ILLINOIS FED. AID PROJECT		
CONTRACT NO. 94700				

PLAN	DESIGNED	DATE
	BY	
	PLOTTED	
	ALIGNED CHECKED	
	NOTE BOOK	
	CAD FILE NAME	
	NO.	

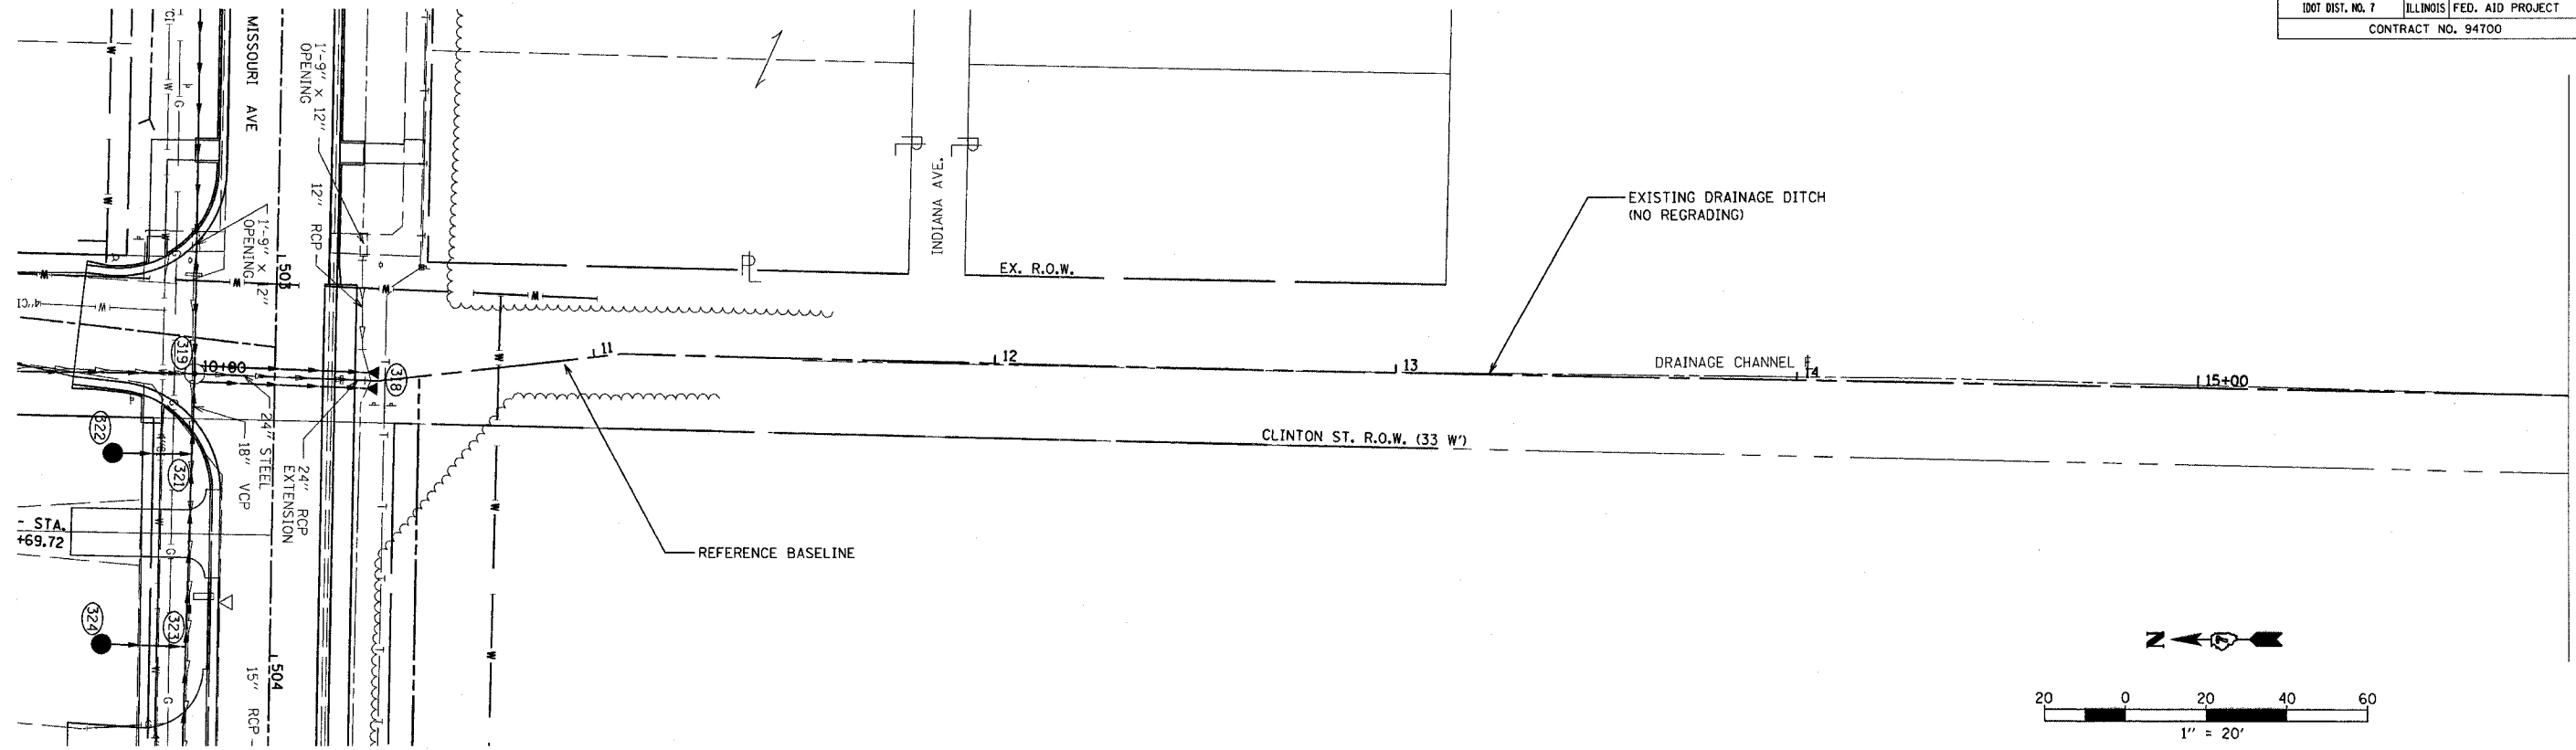

PROFILE	DESIGNED	DATE
	BY	
	PLOTTED	
	GRADES CHECKED	
	NOTE BOOK	
	STRUCTURE NOTATIONS CHECKED	
	NO.	

