


ORIGINAL SURVEY PLOTTED REVISIONS CHECKED
 SURVEYED PLOTTED REVISIONS CHECKED
 BY DATE

ORIGINAL SURVEY PLOTTED REVISIONS CHECKED
 SURVEYED PLOTTED REVISIONS CHECKED
 BY DATE

F.A.P. RTE.	SECTION	COUNTY	TOTAL SHEETS	SHEET NO.
327	187 & 189, RS 287	MARION	222	133
STA. TO STA.		ILLINOIS FED. AID PROJECT		

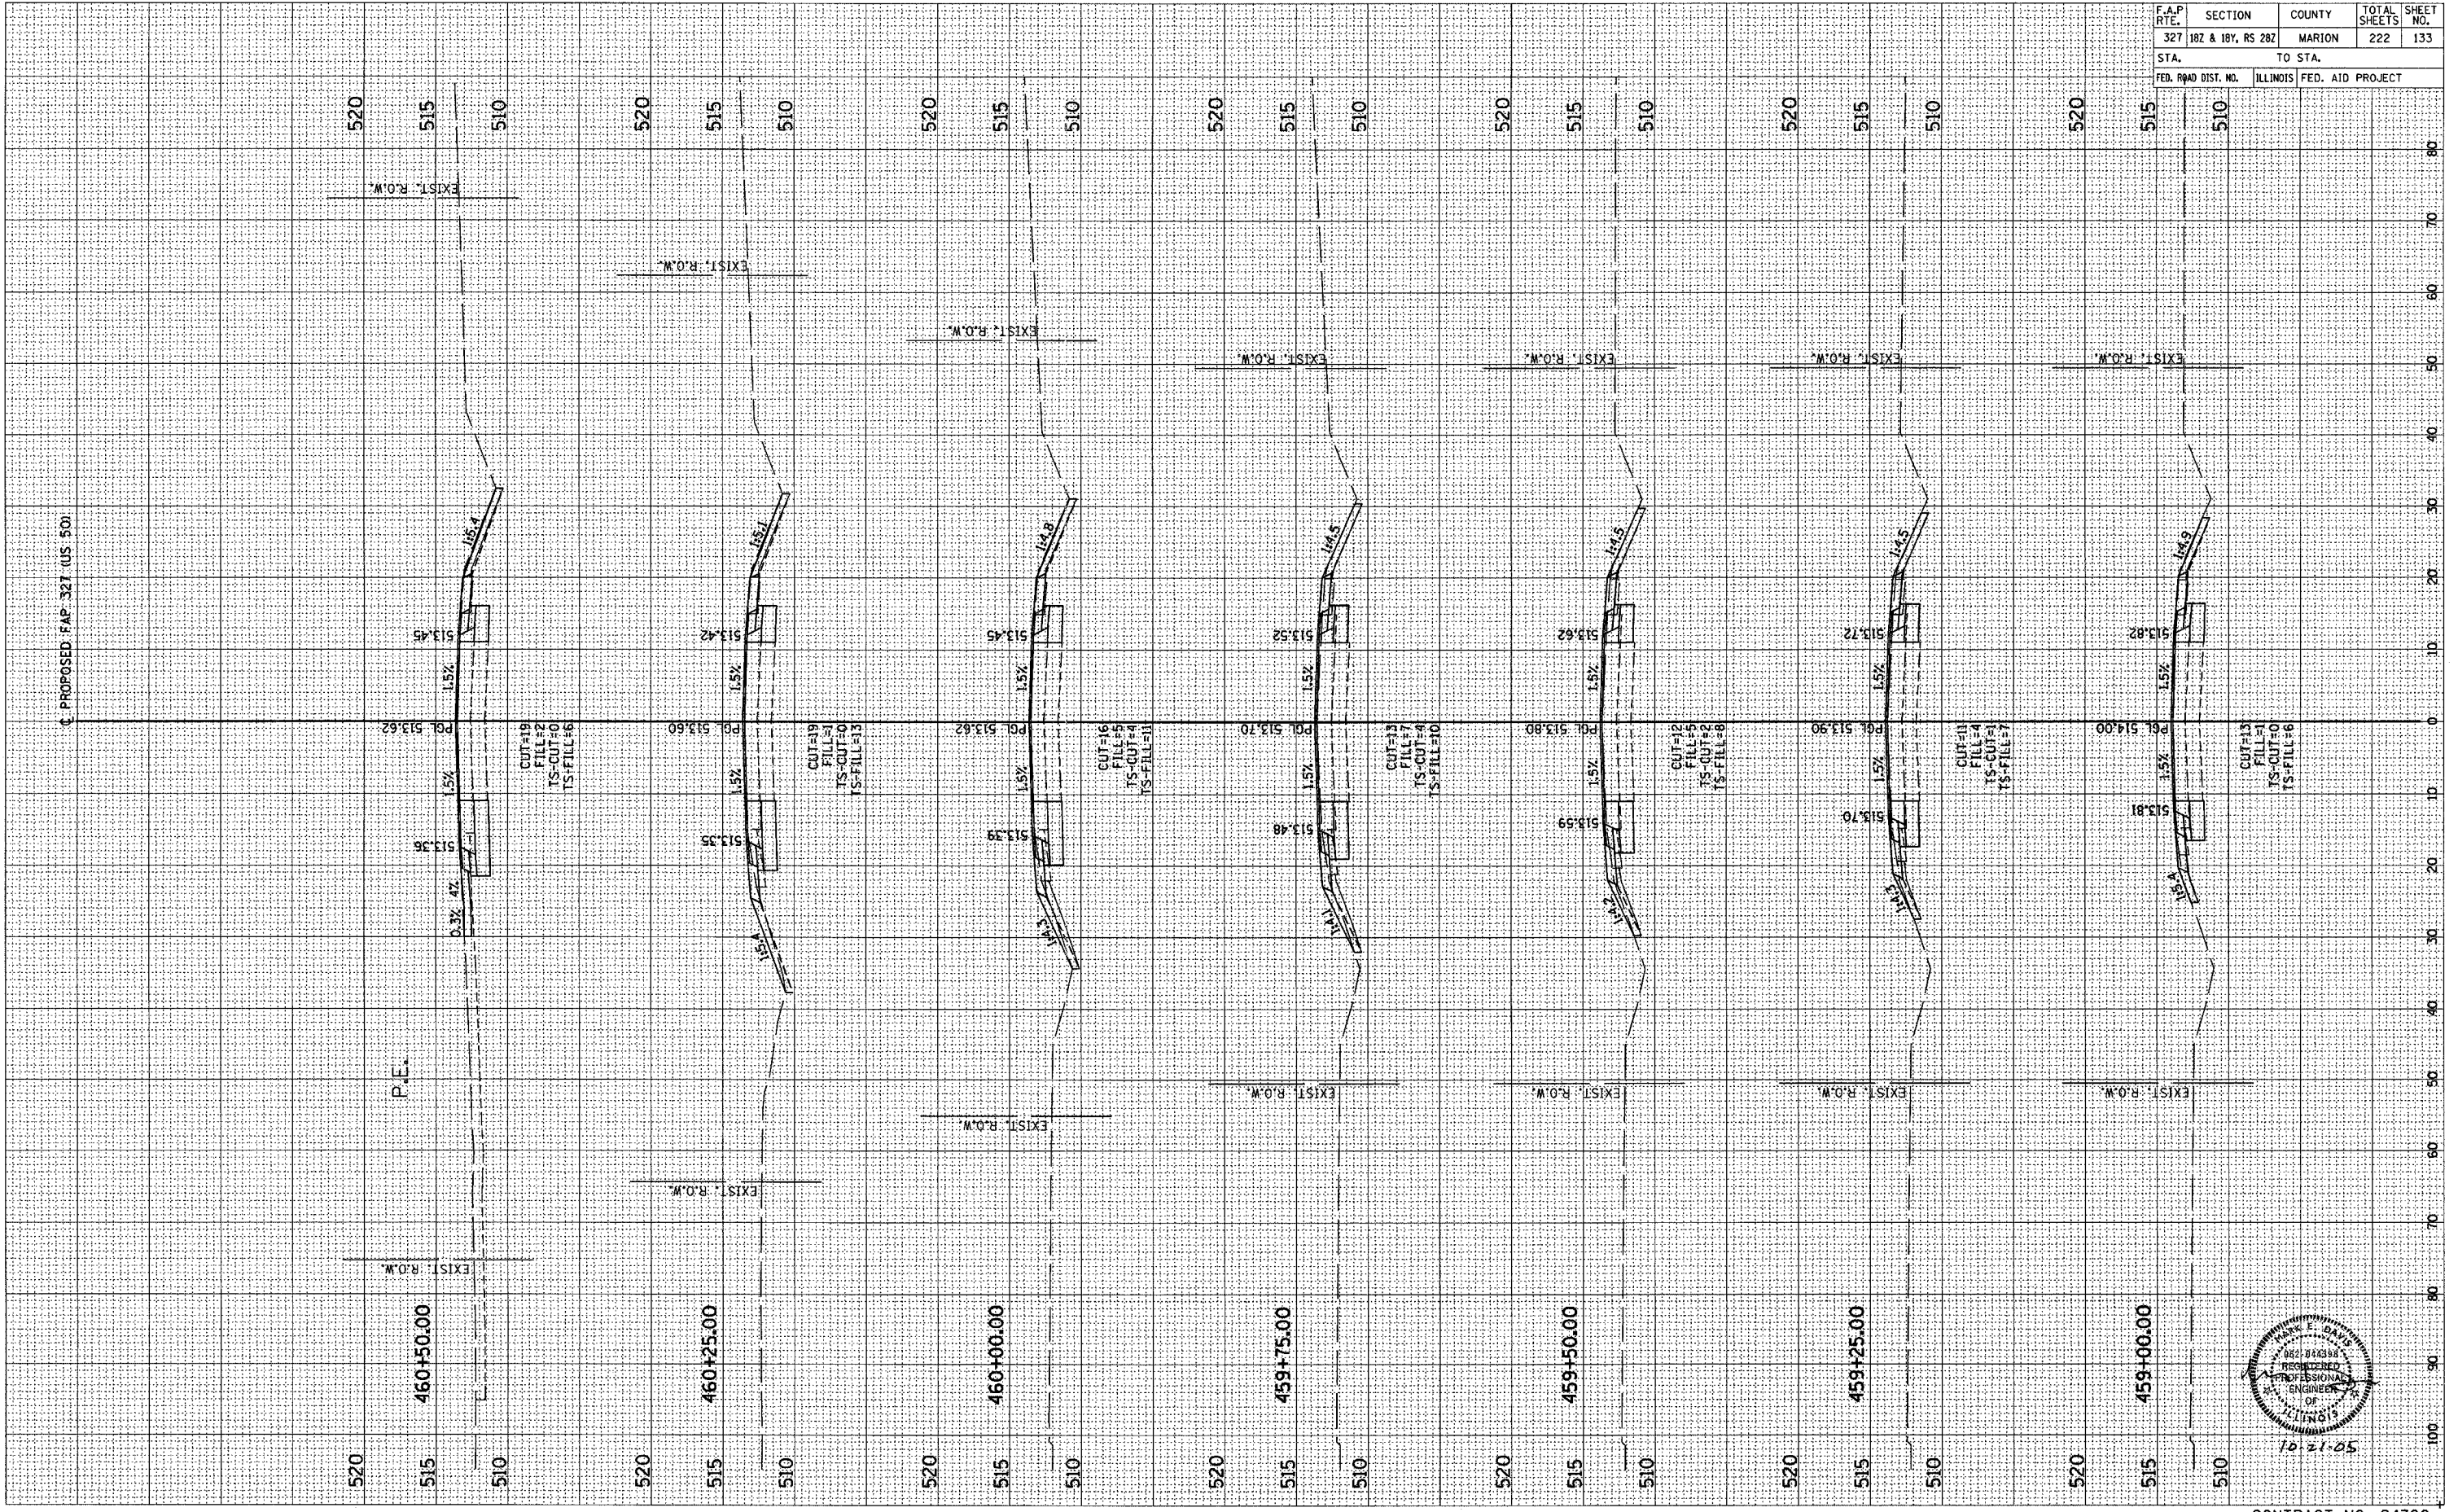

10-21-01