
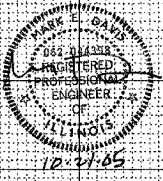


ORIGINAL SURVEY SHOWN  
 SURVEY PLOTTED  
 NOTE BOOK NO.  
 AREAS CHECKED

BY DATE  
 SURVEY SHOWN  
 SURVEY PLOTTED  
 NOTE BOOK NO.  
 AREAS CHECKED

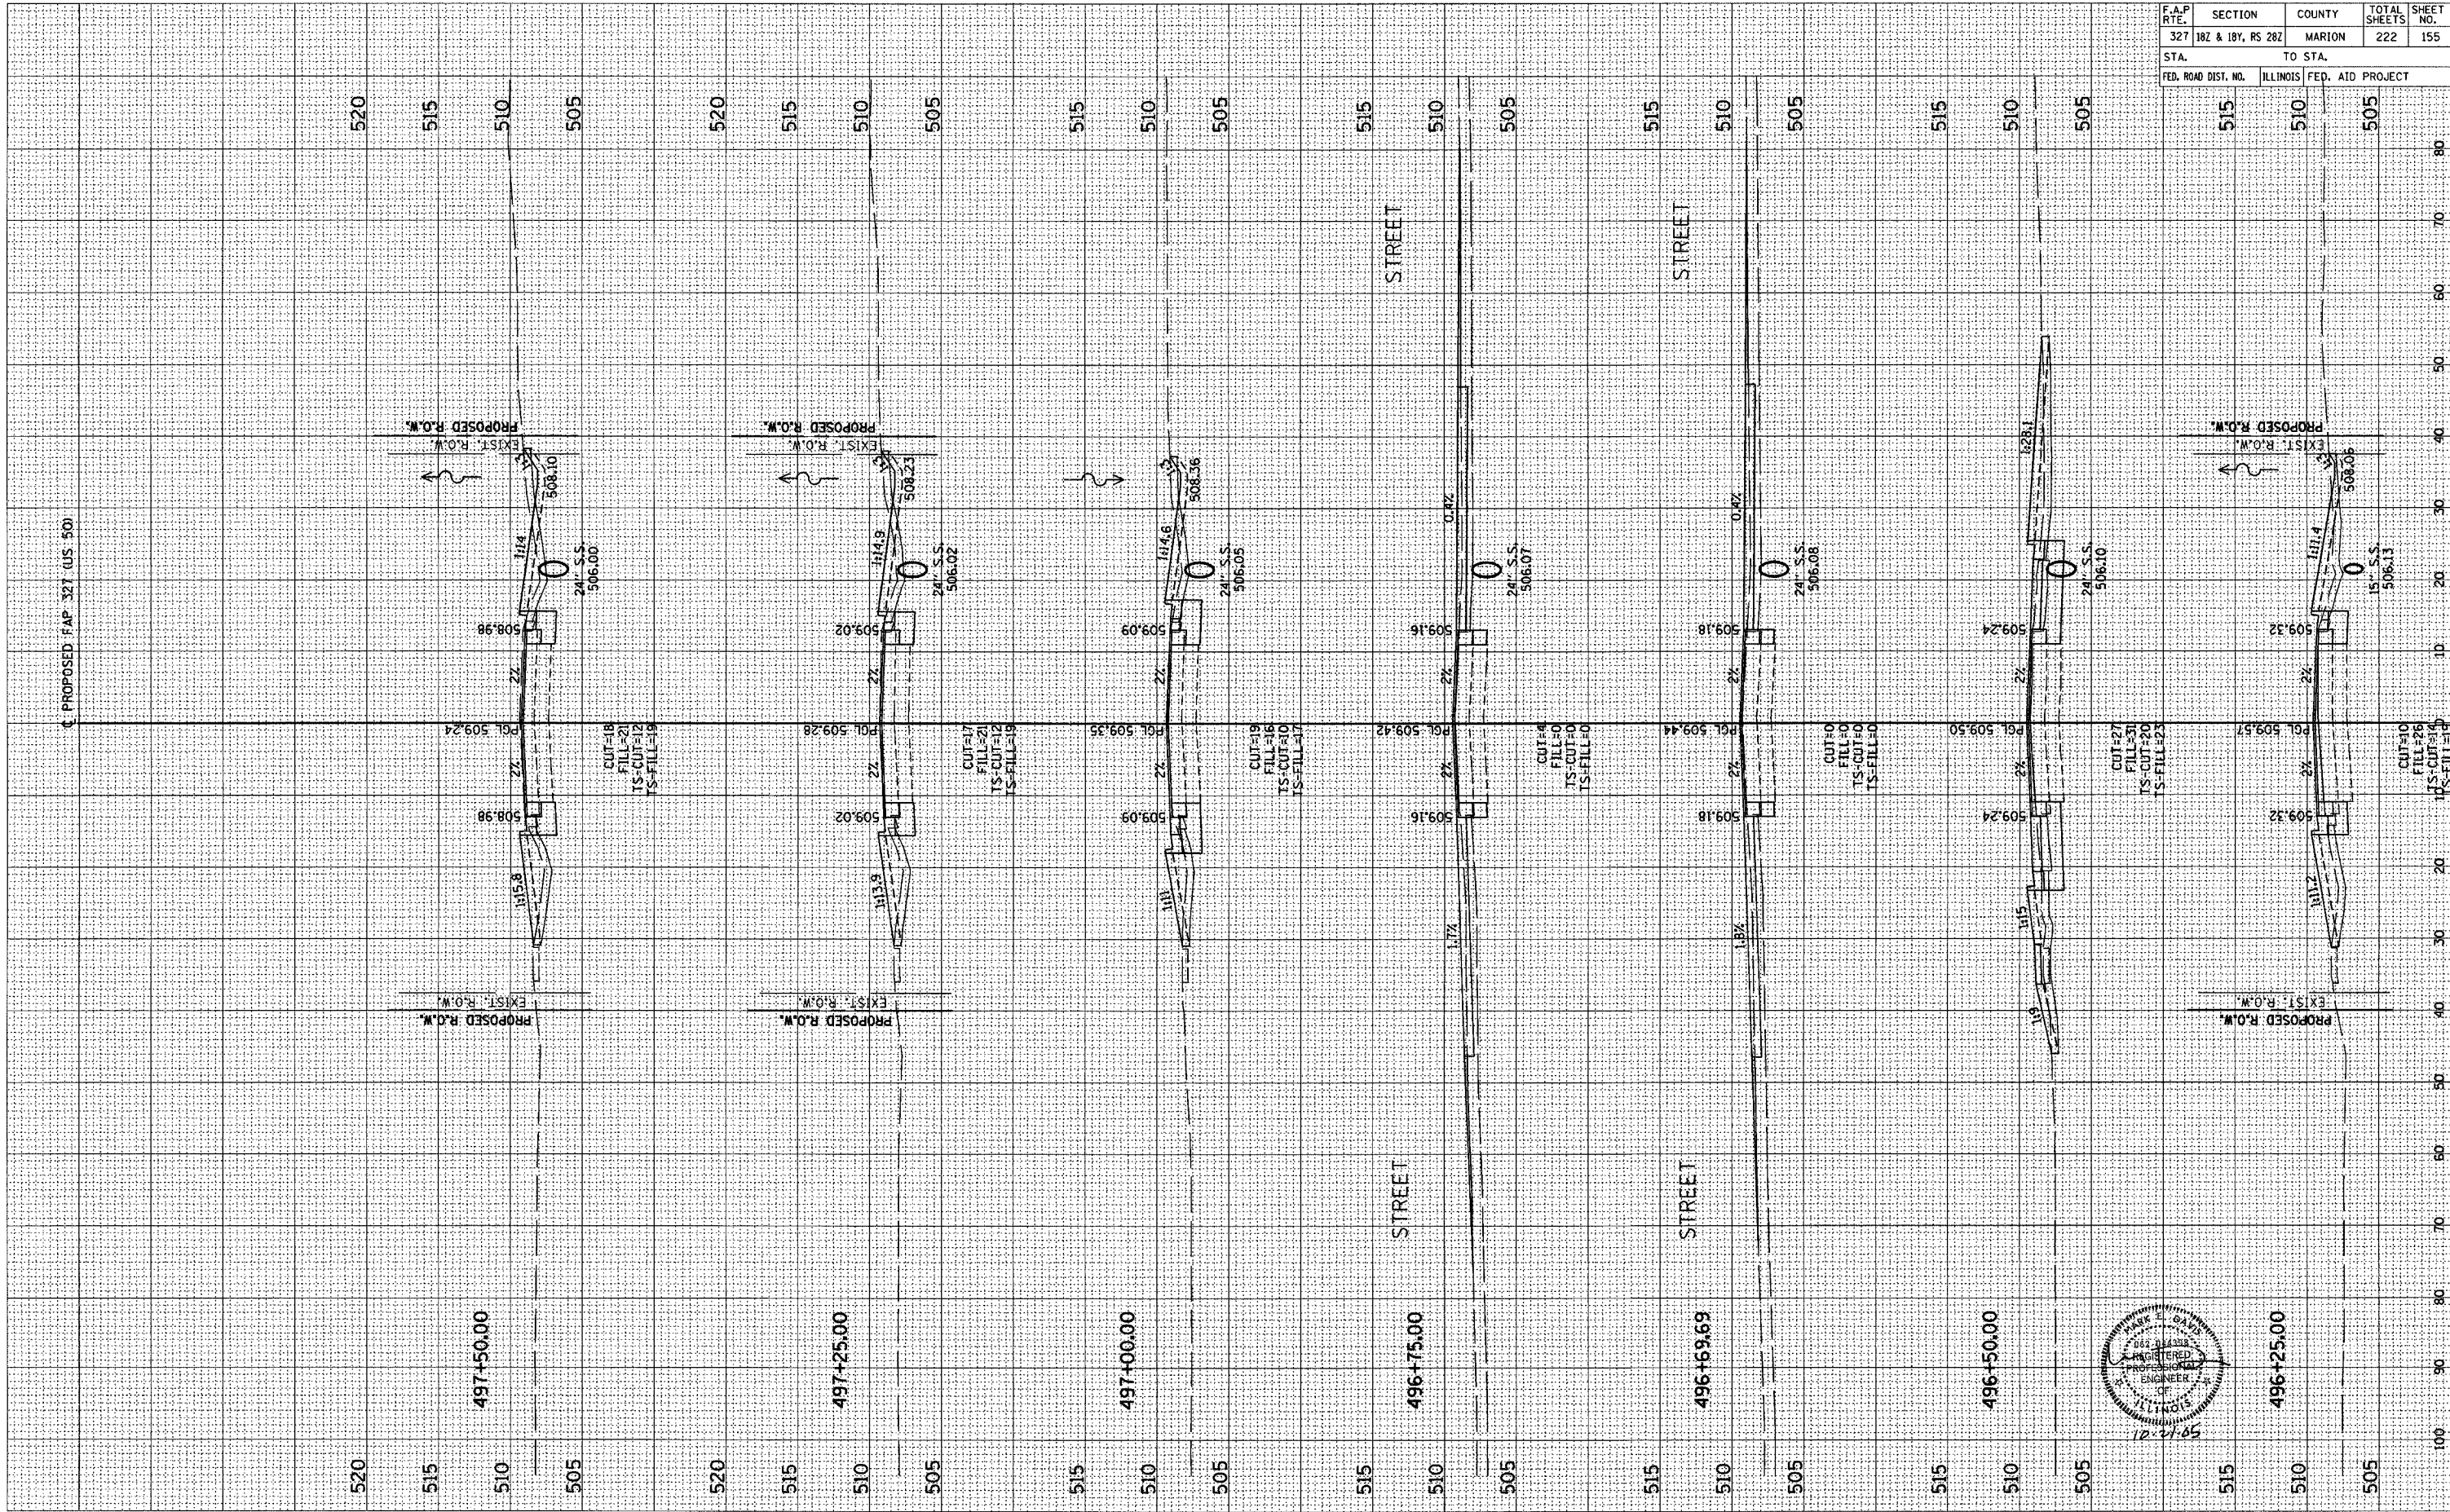

F.A.P. RTE.	SECTION	COUNTY	TOTAL SHEETS	SHEET NO.
327	182 & 181, RS 282	MARION	222	155
STA.	TO STA.			
FED. ROAD DIST. NO.	ILLINOIS	FED. AID PROJECT		
515	510	505		