
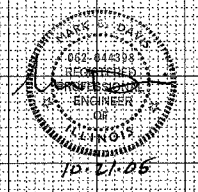


OPTIONAL SURVEY  
 SURVEYED  
 TEMPLATE  
 NOTE BOOK  
 AREAS CHECKED  
 NO.

BY  
 DATE

BY  
 DATE

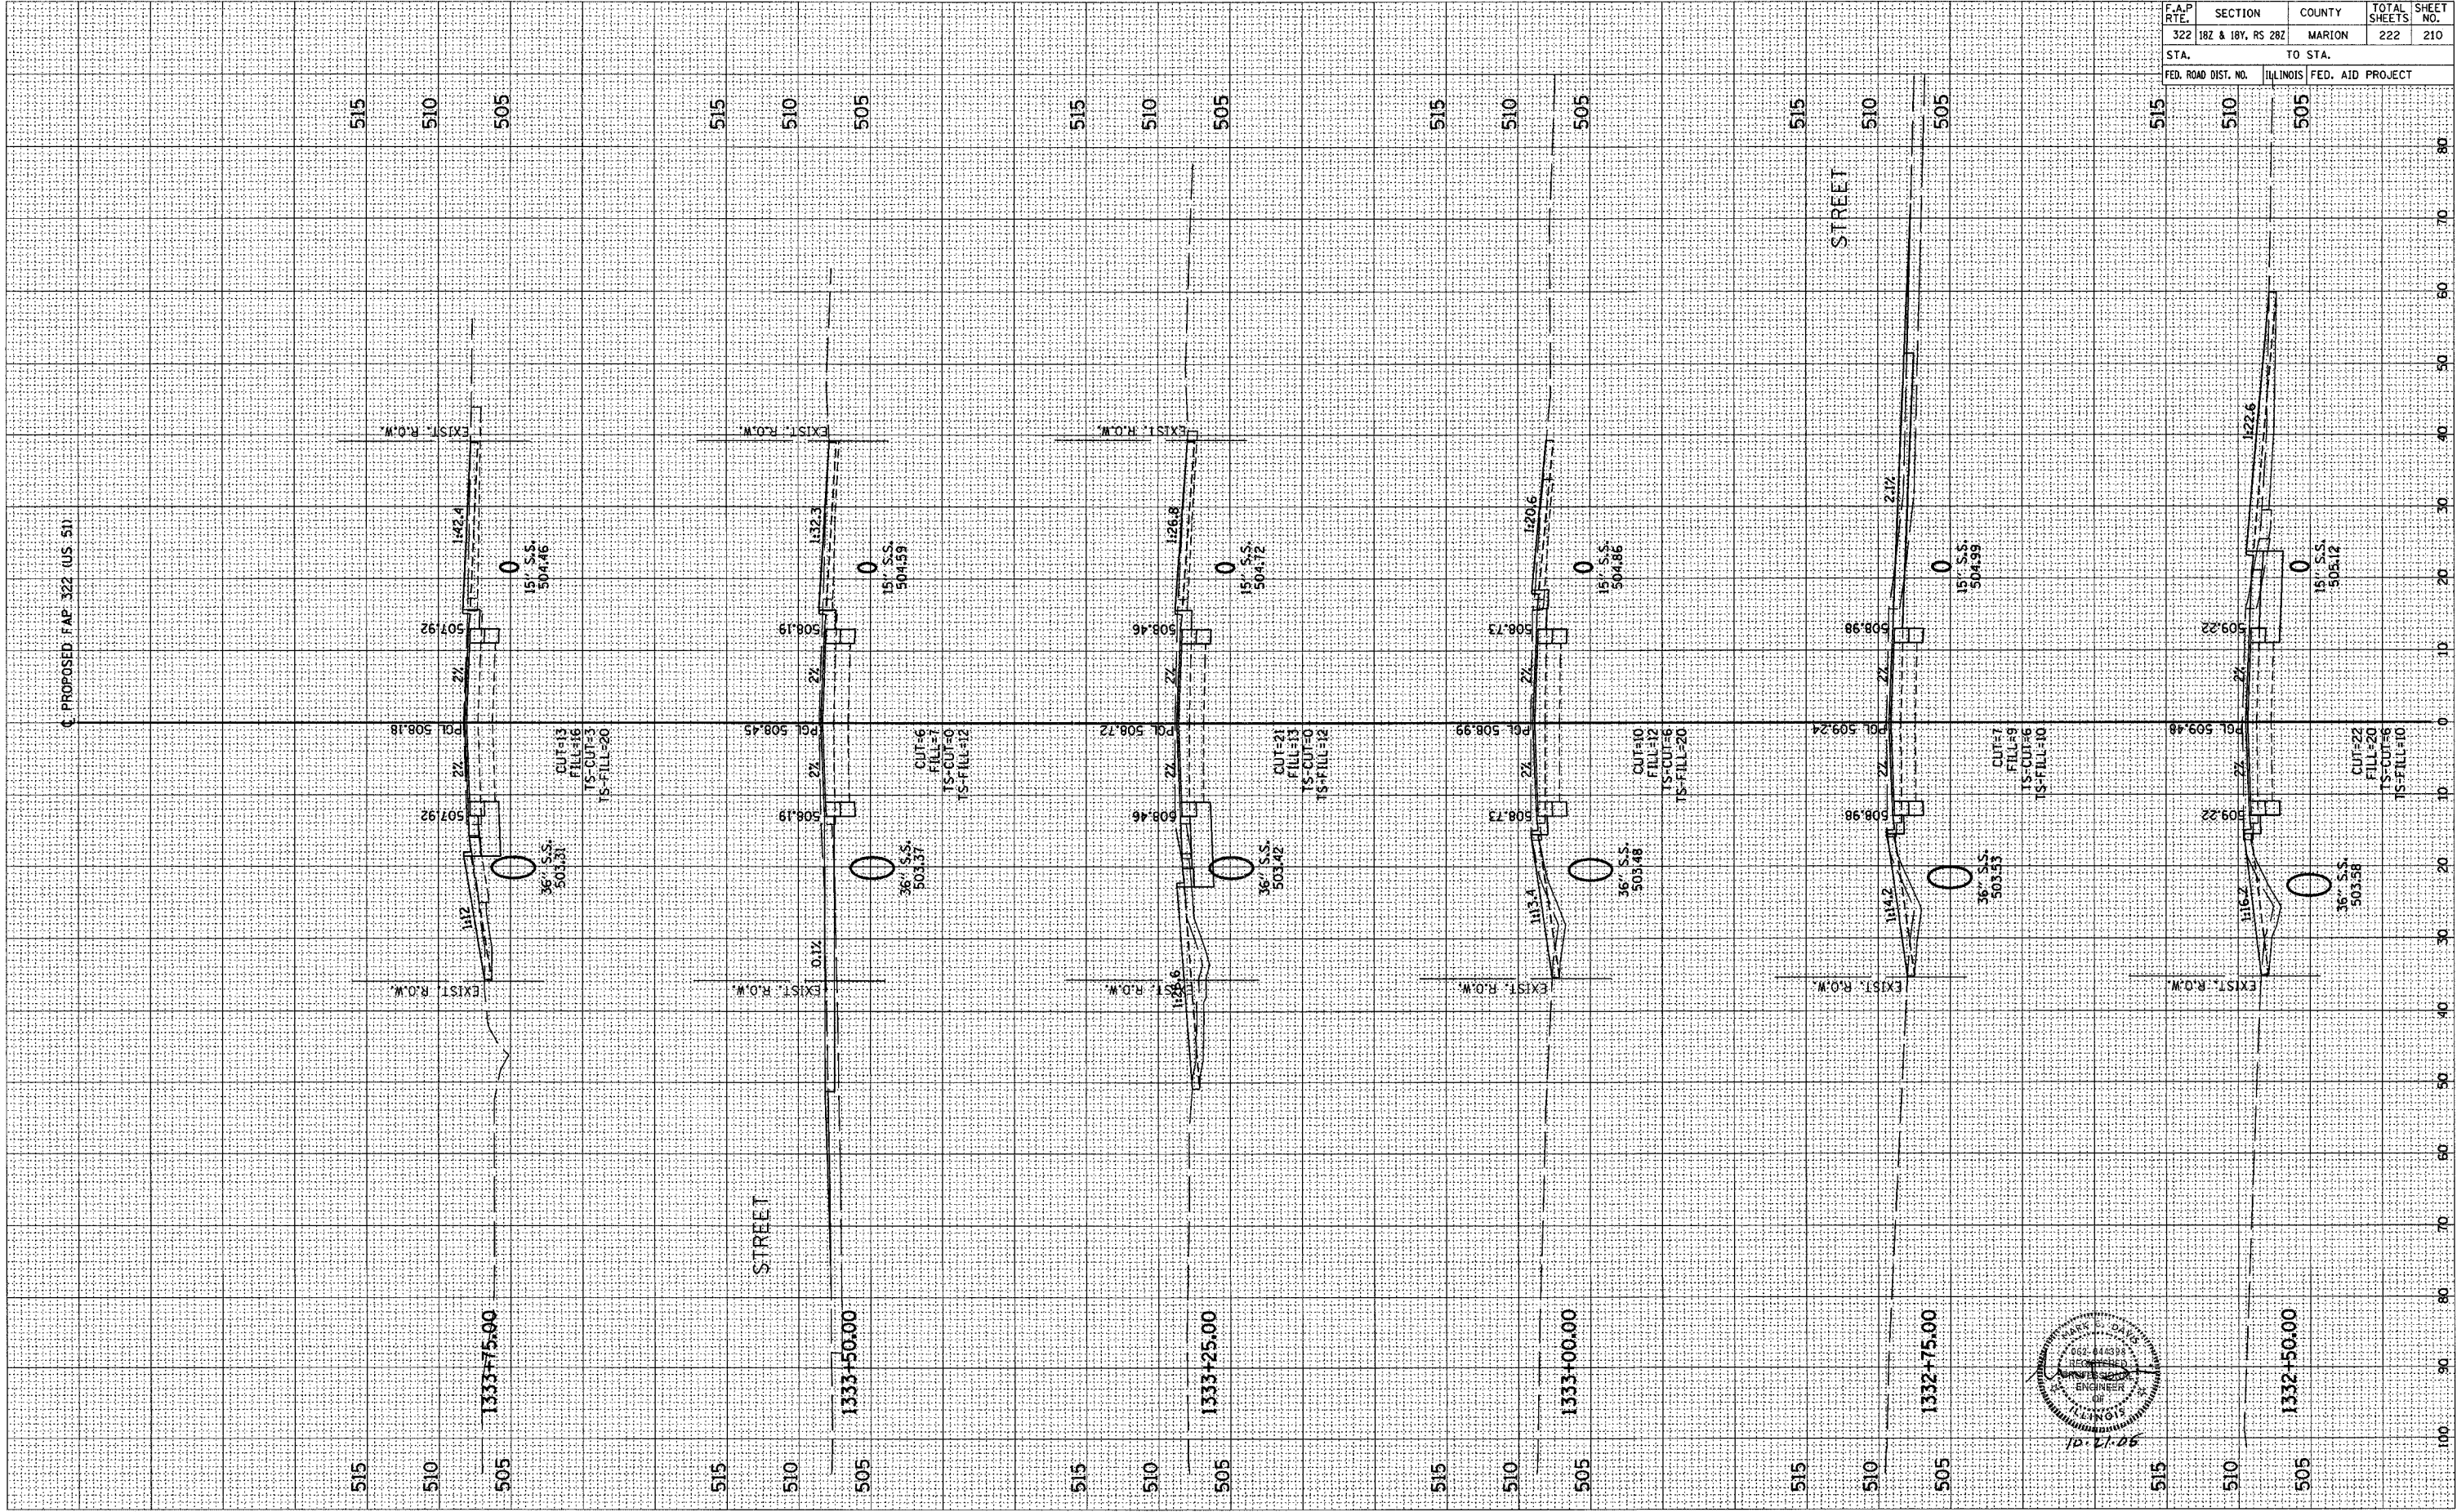

F.A.P. RTE.	SECTION	COUNTY	TOTAL SHEETS	SHEET NO.
322	182 & 18Y, RS 28Z	MARION	222	210
STA. TO STA.		ILLINOIS FED. AID PROJECT		
FED. ROAD DIST. NO.				