


F.A.P. NO.	SECTION	COUNTY	TOTAL SHEETS	SHEET NO.
322/327	18Z & 18Y, RS-28Z	MARION	222	222A
FED. ROAD DIST. NO. 7		ILLINOIS	FED. AID PROJECT NO.	


STATE OF ILLINOIS DEPARTMENT OF TRANSPORTATION DIVISION OF HIGHWAY RIGHT OF WAY PLANS FOR PROPOSED FEDERAL AID HIGHWAY

**FAP 322/327 (US ROUTE 50/51)
SECTION 18Z & 18Y, RS-28Z
MARION COUNTY
JOB NO. R-97-007-01**

DISTRICT 7

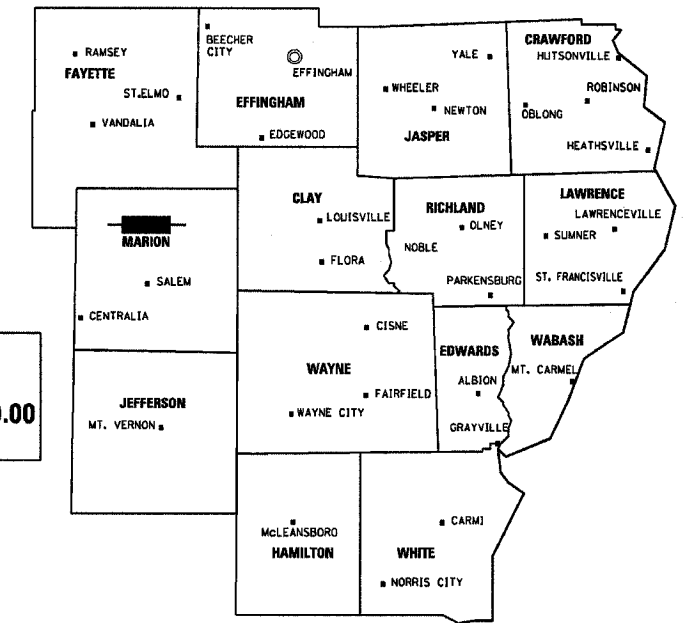

© DISTRICT HEADQUARTERS
LOCATION OF SECTION INDICATED THUS:

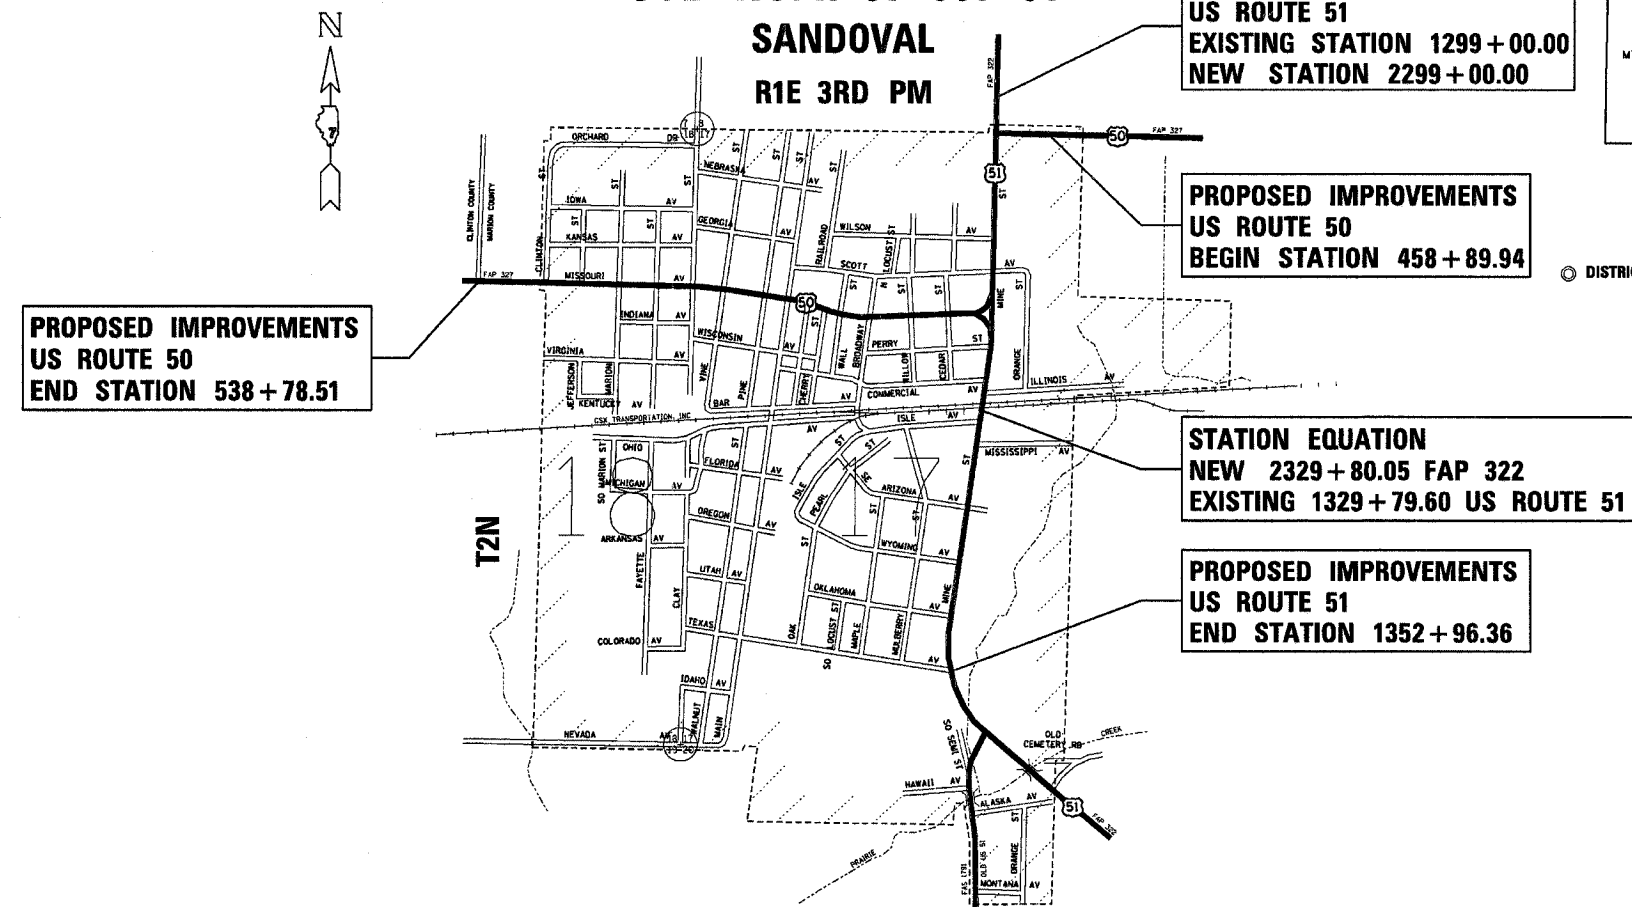

LOCATION OF PROJECT

GROSS LENGTH OF PROJECT= 13183.32 LIN. FT. = 2.50 MILES
NET LENGTH OF PROJECT= 13183.32 LIN. FT. = 2.50 MILES

STATE OF ILLINOIS DEPARTMENT OF TRANSPORTATION DIVISION OF HIGHWAYS	
SUBMITTED	20
EXAMINED	20
PASSED	20
REVIEWED	20
APPROVED	20

DISTRICT ENGINEER
CHIEF OF PLATS AND PLANS
DISTRICT LAND ACQUISITION ENGINEER
CENTRAL BUREAU RIGHT OF WAY PLANS ENGINEER
ENGINEER OF LAND ACQUISITION

•DGN-SPEC•
•DATE•