


T 2 N R 1 E 3rd PM NW1/4 SEC. 17 SANDOVAL TWP

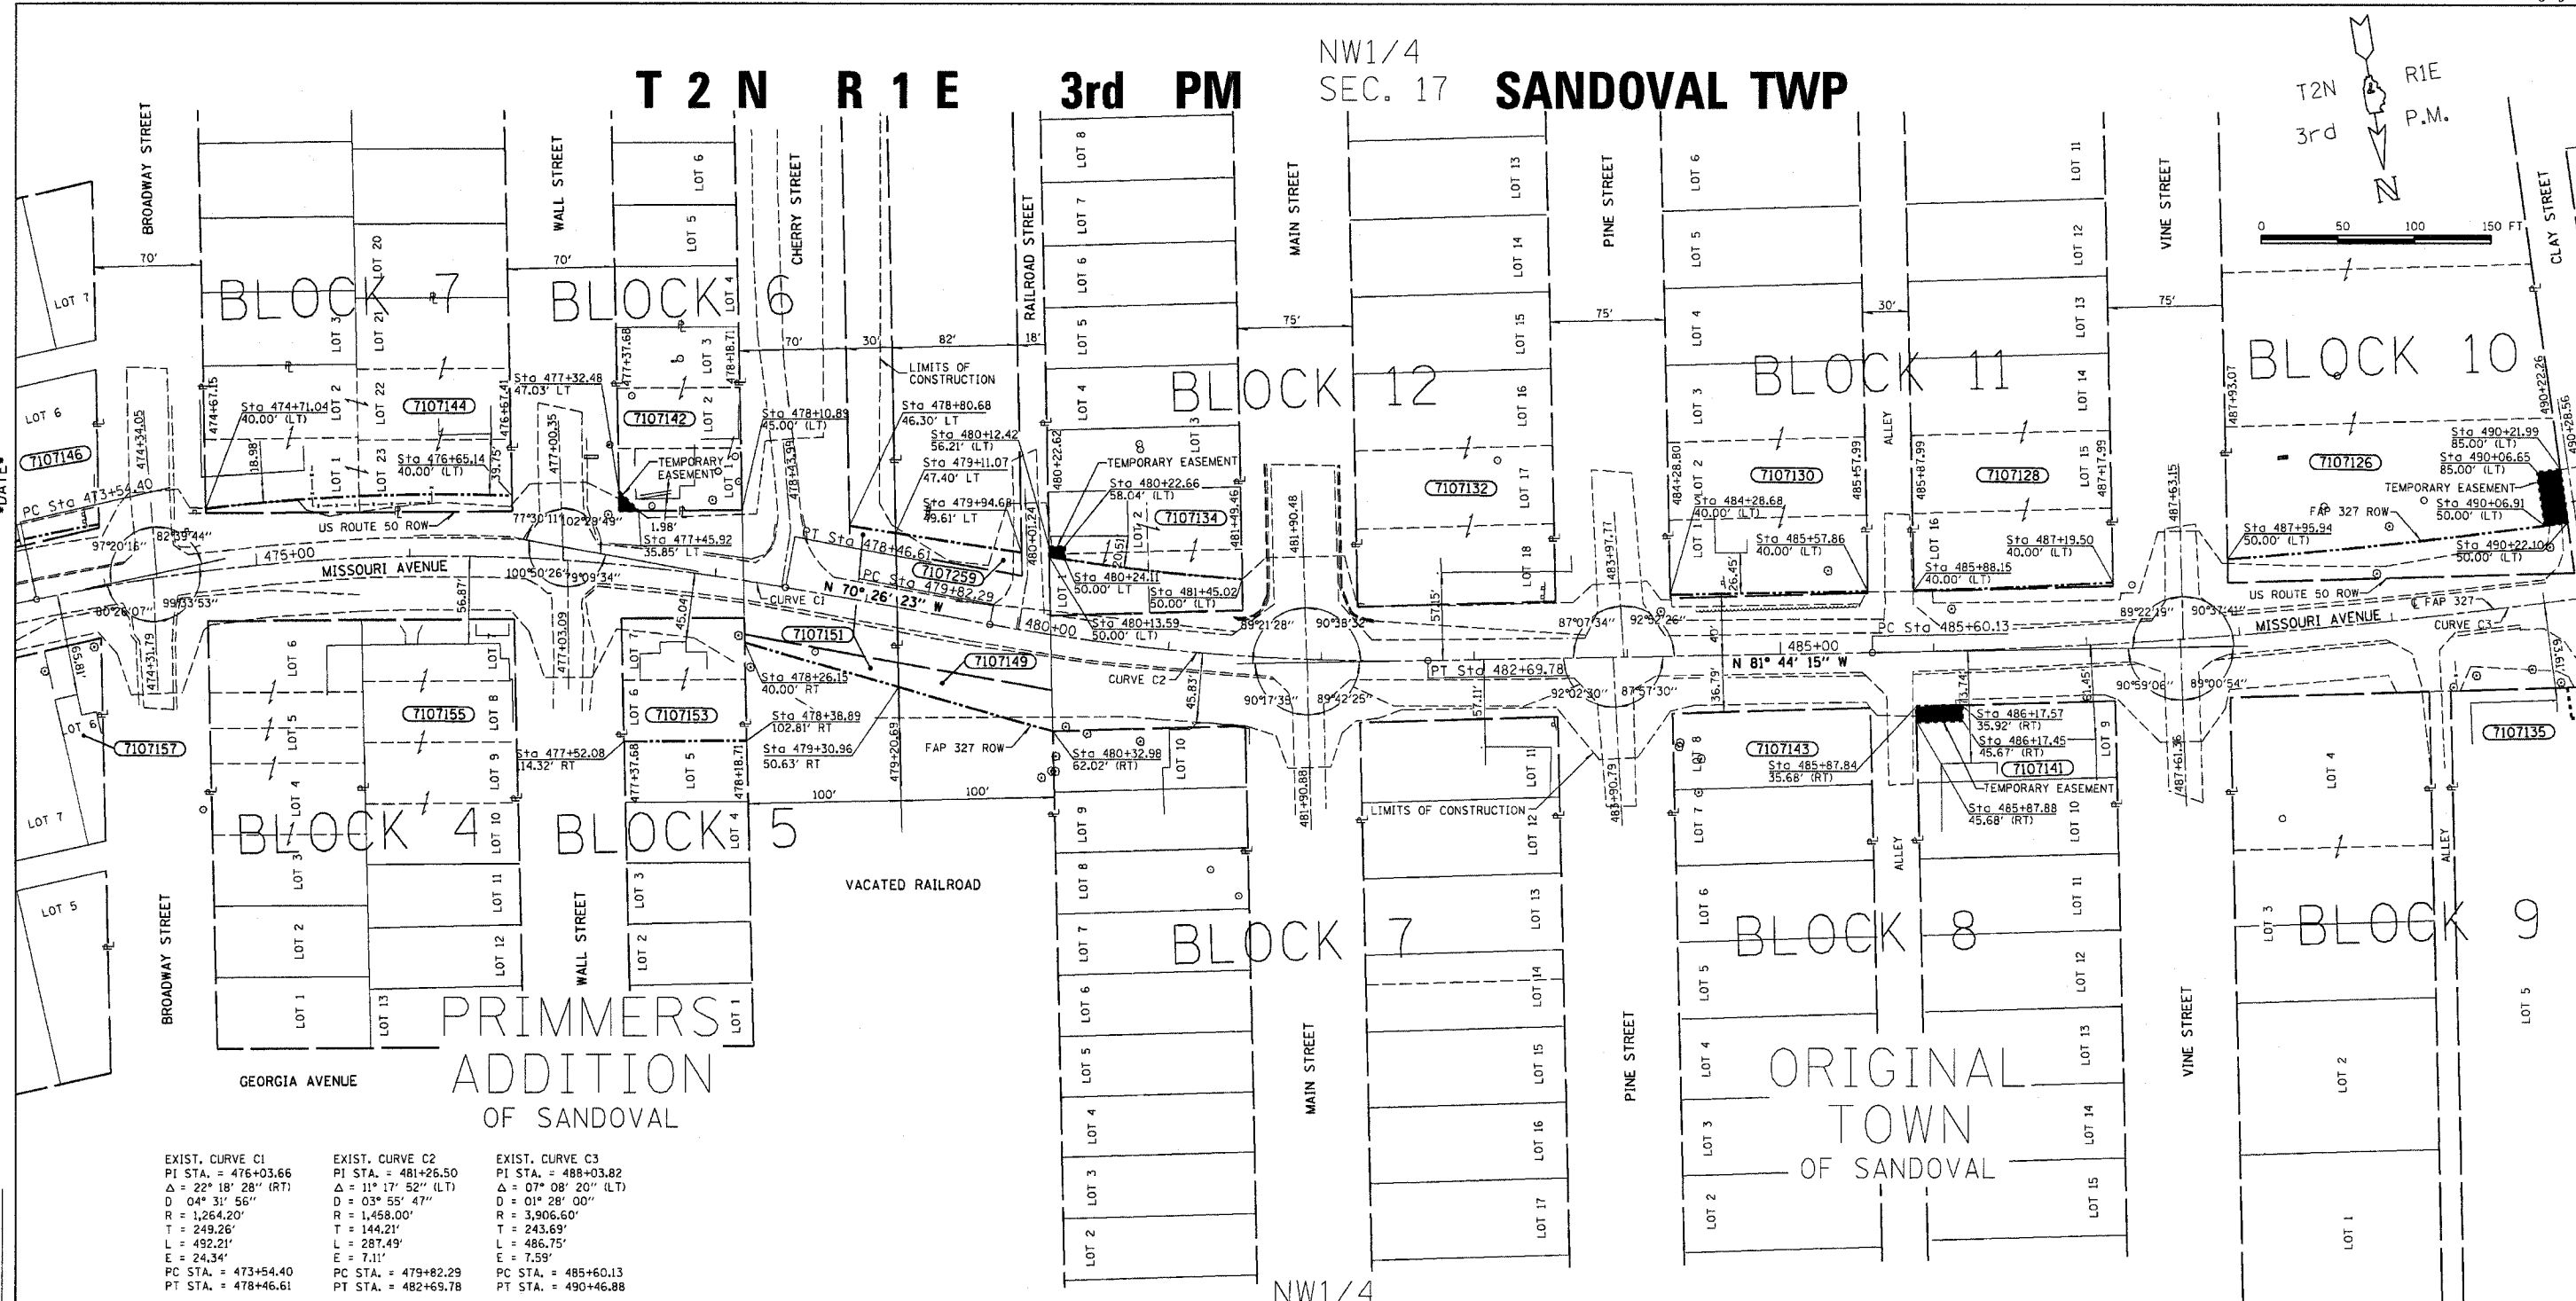

•DON-SPEC•
•DATE•

EXIST. CURVE C1
PI STA. = 476+03.66
Δ = 22° 18' 28" (RT)
D = 04° 31' 56"
R = 1,264.20'
T = 249.26'
L = 492.21'
E = 24.34'
PC STA. = 473+54.40
PT STA. = 478+46.61

EXIST. CURVE C2
PI STA. = 481+26.50
Δ = 11° 17' 52" (LT)
D = 03° 53' 47"
R = 1,468.00'
T = 144.21'
L = 287.49'
E = 7.11'
PC STA. = 479+82.29
PT STA. = 482+69.78

EXIST. CURVE C3
PI STA. = 488+03.82
Δ = 07° 08' 20" (LT)
D = 01° 28' 00"
R = 3,906.60'
T = 243.69'
L = 486.75'
E = 7.59'
PC STA. = 485+60.13
PT STA. = 490+46.88

LEGEND
 (R) = RECORDED DISTANCE
 Δ = DELTA ANGLE
 D = DEGREE OF CURVE
 R = RADIUS
 T = TANGENT LENGTH
 L = LENGTH OF CURVE
 C = CHORD LENGTH
 PC = POINT OF CURVATURE
 PT = POINT OF TANGENCY
 PI = POINT OF INTERSECTION
 POC = POINT ON CURVE
 ⊕ = 5/8" IRON ROD
 P = PROPERTY LINE

NOTE: BEARINGS ARE REFERENCED TO THE ILLINOIS STATE PLANE COORDINATE SYSTEM, EAST ZONE, NORTH AMERICAN DATUM (NAD 1983)

PARCEL	OWNER	ADD	EXIST	EASEMENT	REM	INST	MICROFILM	DATE	BOOK	PAGE	AREA	SOLD
7107126	Harold Joyce, Trustee	5151		525	26,495 Sq.Ft.							
7107128	St. Lawrence Catholic Church	147			19,353 Sq.Ft.							
7107130	Bob Day Funeral Homes, LTD	214			19,286 Sq.Ft.							
7107134	William Joe Blunt	3615			4,800 Sq.Ft.							
7107141	St. Lawrence Catholic Church			72	296							
7107142	Russell & Shirley Brumfield			76								
7107144	Carl & Kimberly Michael			1,829	24,000 Sq.Ft.							
7107149	Illinois Central Railroad Company	2129			18,619 Ac.							
7107151	Village of Sandoval	1428			9258 Sq.Ft.							
7107153	Nancy L. Brown	6409			0 Sq.Ft.							
7107259	First National Bank of Sandoval	1132			26,912 Sq.Ft.							

NOTE: ALL AREAS ARE IN SQUARE FEET UNLESS OTHERWISE NOTED.

NOTE: TEMPORARY EASEMENTS ARE NEEDED AS A WORK AREA

RIGHT OF WAY PLANS
 FAP ROUTE 327
 PROJECT SANDOVAL SECTION 18 & 18Y, RS-282
 STATION 473+54.40 TO
 STATION 490+46.88
 COUNTY MARION
 SCALE 1"=50' SHEET 222F OF 222

JOB NO. R-97-007-01

DRAWN BY _____
 WRITTEN BY _____
 CHECKED BY _____
 INSPECTED BY _____