


75 70 65 60 55 50 45 40 35 30 25 20 15 10 5 0 5 10 15 20 25 30 35 40 45 50 55 60

T.R.	SECTION	COUNTY	TOTAL SHEETS	SH. N.
553	03-10117-00-BR	JEFFERSON	19	
STA.		TO STA.		
FED. ROAD DIST. NO.	ILLINOIS	CONTRACT NO.		
65	70	75	80	

NOTE BOOK  
 NO. \_\_\_\_\_  
 TEMPLATE AREAS CHECKED \_\_\_\_\_  
 AREAS CHECKED \_\_\_\_\_

NOTE BOOK  
 NO. \_\_\_\_\_  
 TEMPLATE AREAS CHECKED \_\_\_\_\_  
 AREAS CHECKED \_\_\_\_\_

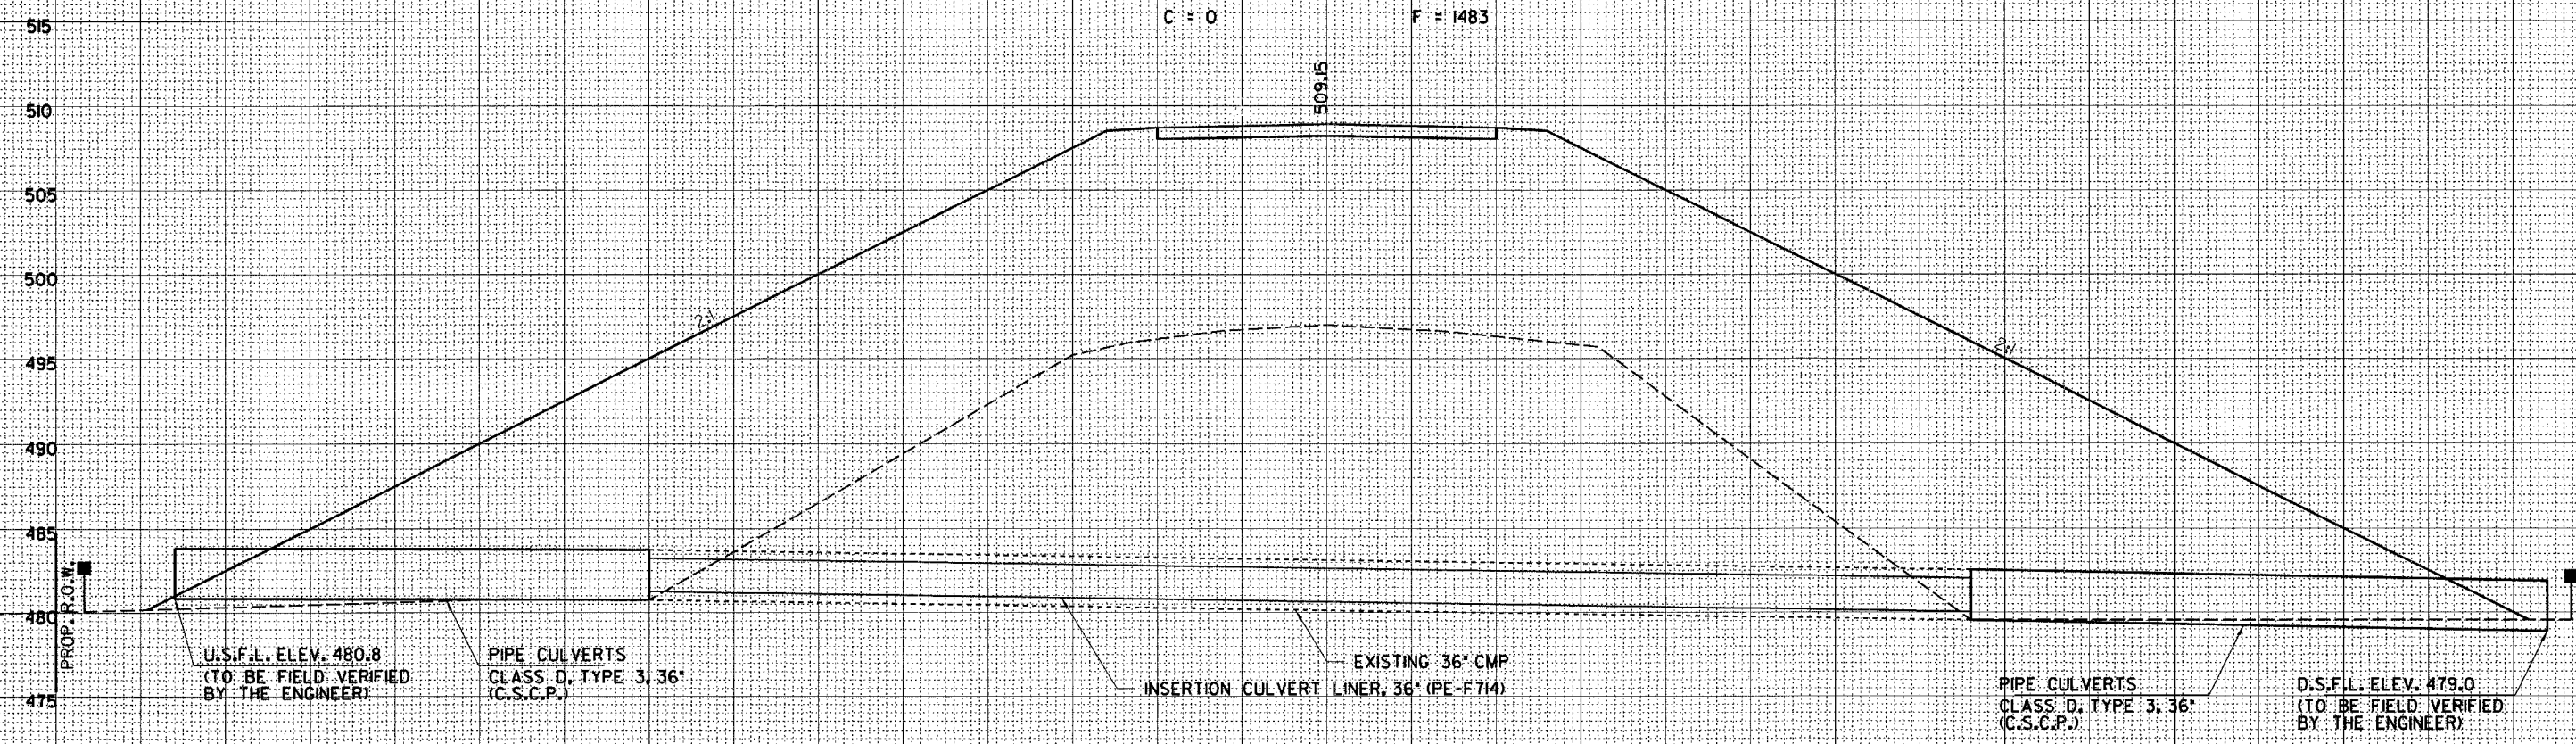

U.S.F.L. ELEV. 480.8  
 (TO BE FIELD VERIFIED  
 BY THE ENGINEER)

PIPE CULVERTS  
 CLASS D, TYPE 3, 36"  
 (C.S.C.P.)

EXISTING 36" CMP  
 INSERTION CULVERT LINER, 36" (PE-F714)

PIPE CULVERTS  
 CLASS D, TYPE 3, 36"  
 (C.S.C.P.)

D.S.F.L. ELEV. 479.0  
 (TO BE FIELD VERIFIED  
 BY THE ENGINEER)

21+85.00

21+85.00

80 75 70 65 60 55 50 45 40 35 30 25 20 15 10 5 0 5 10 15 20 25 30 35 40 45 50 55 60 65 70 75 80