


T.R.	SECTION	COUNTY	TOTAL SHEETS	SHEET NO.
553	03-10117-00-BR	JEFFERSON	19	11
STA.		TO STA.		
FED. ROAD DIST. NO.	ILLINOIS	CONTRACT NO.		
65	70	75	80	

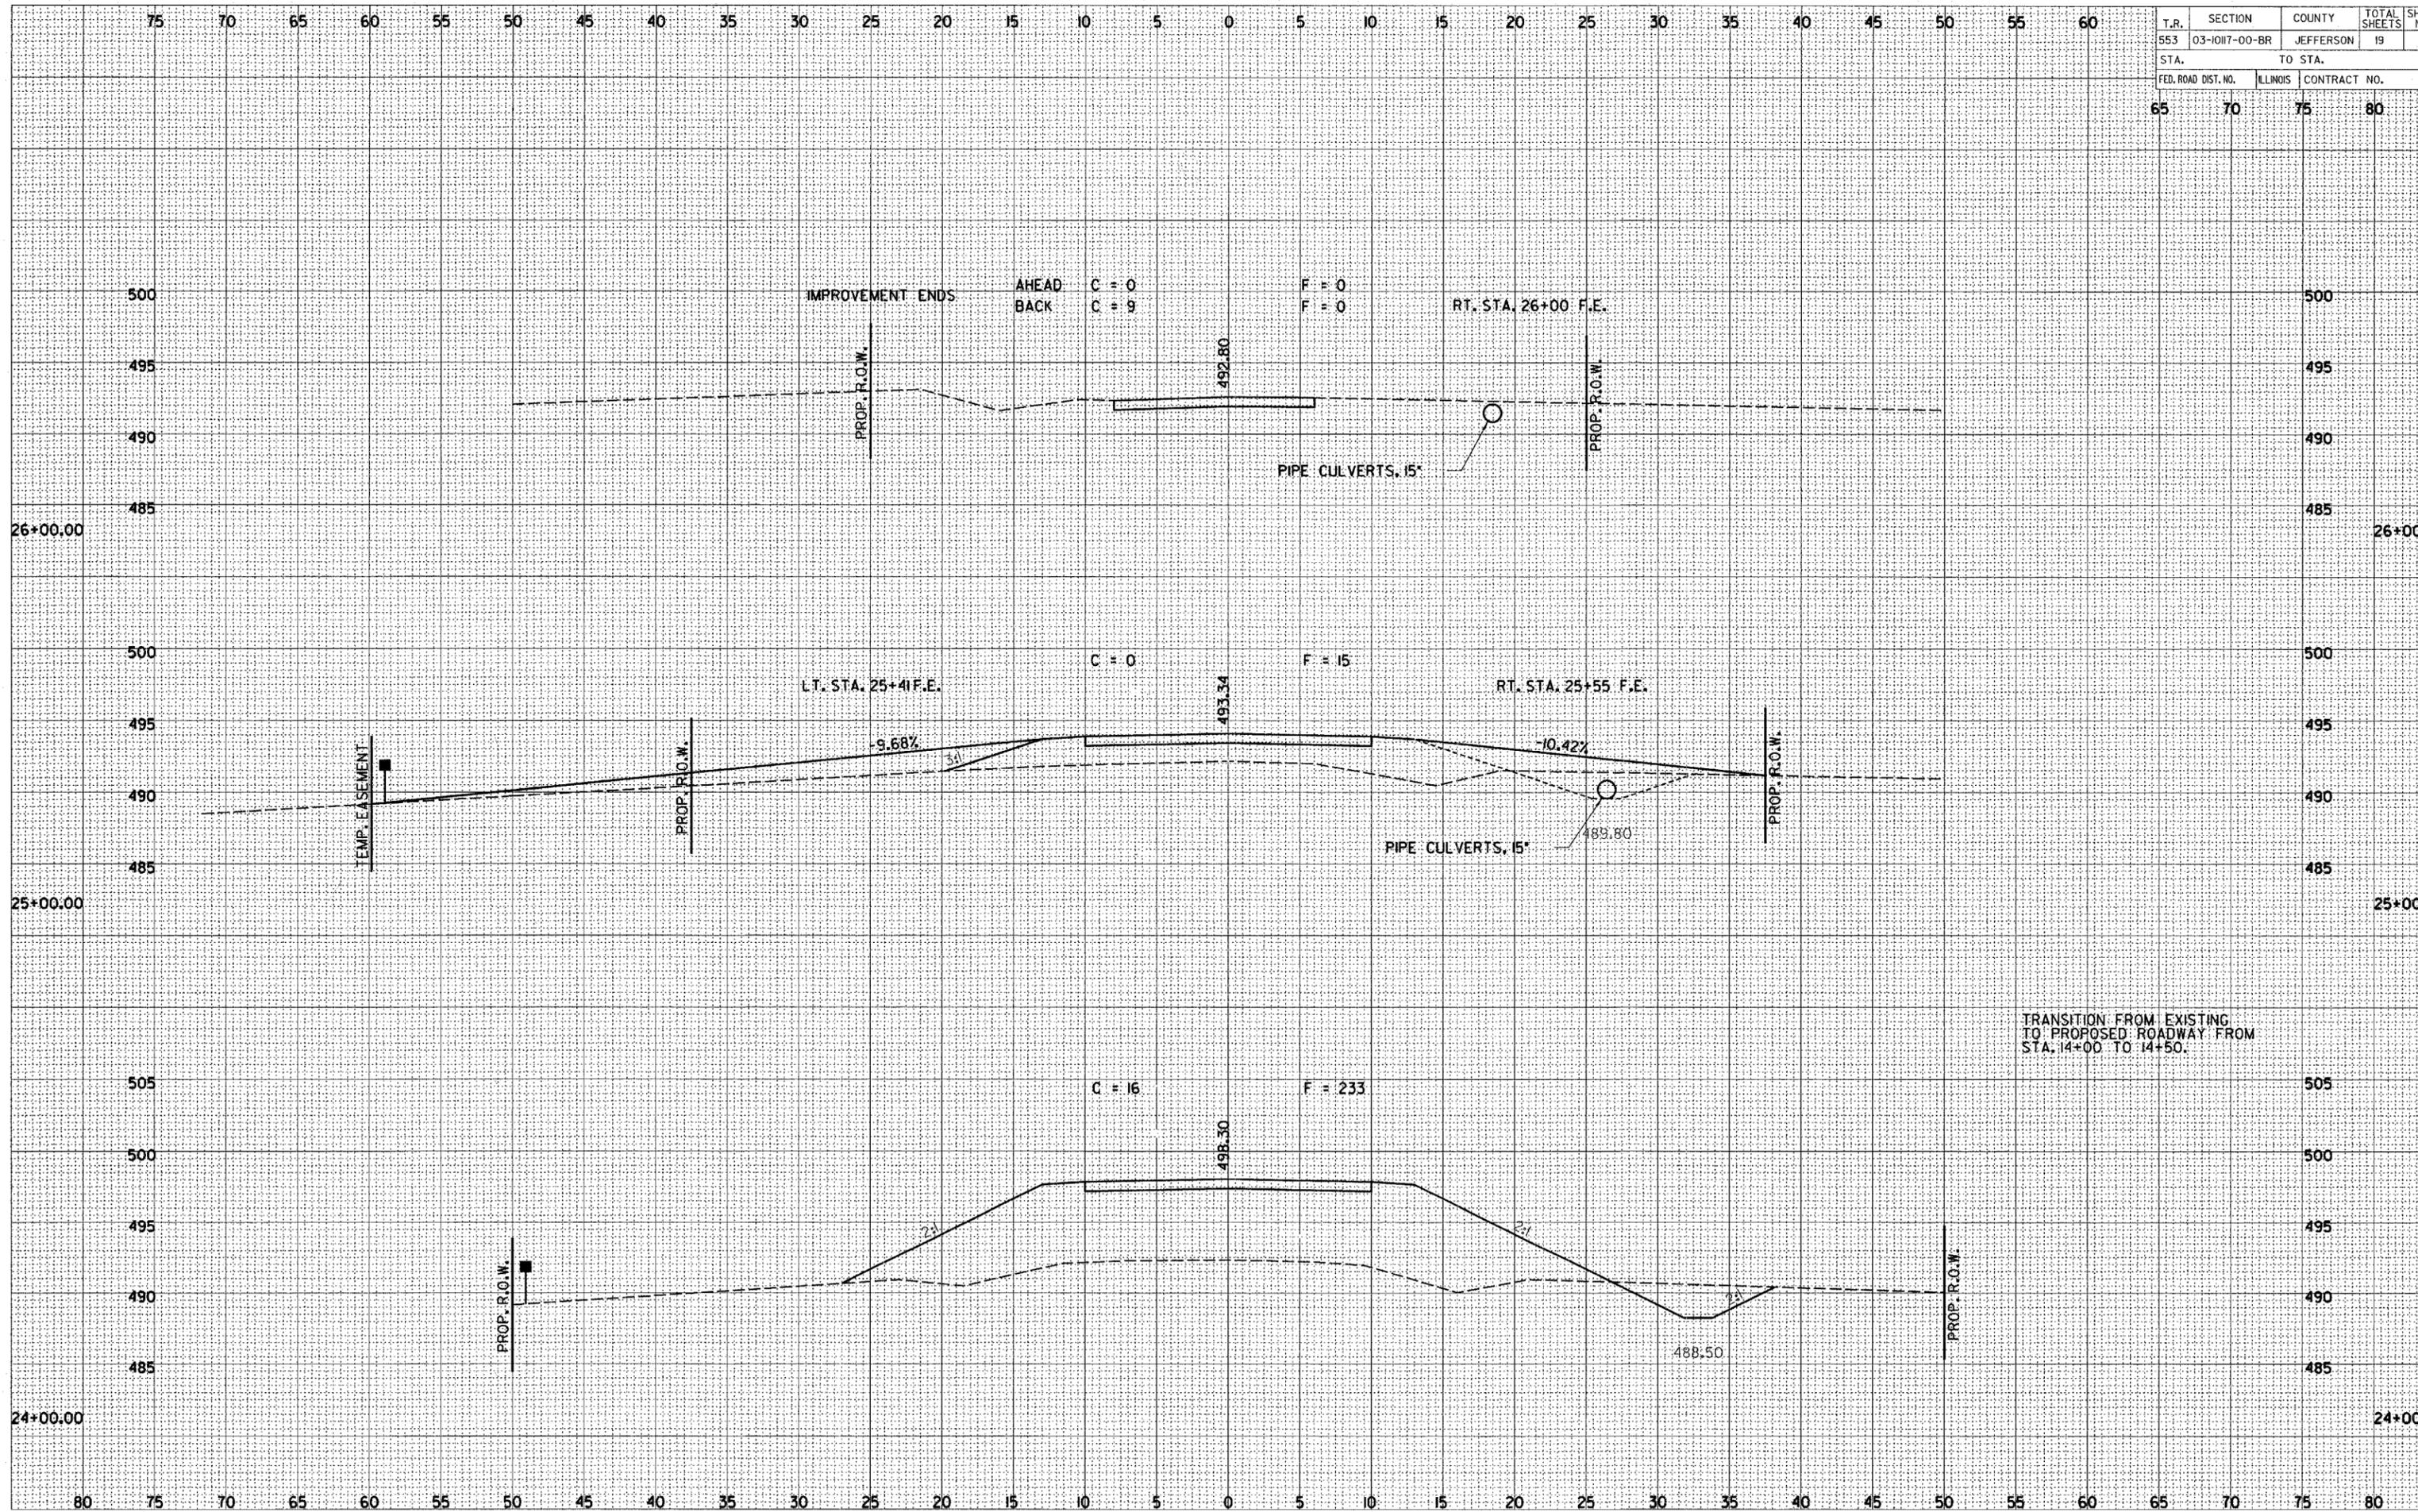

TRANSITION FROM EXISTING TO PROPOSED ROADWAY FROM STA. 14+00 TO 14+50.

DATE: _____
 DRAWN BY: _____
 CHECKED BY: _____
 NO. _____

DATE: _____
 DRAWN BY: _____
 CHECKED BY: _____
 NO. _____