


ROUTE NO.	SECTION	COUNTY	TOTAL SHEETS	SHEET NO.
FAS 719	03-00108-00-RS	FAYETTE	49	24
FED. ROAD DIST. NO.	ILLINOIS PROJECT		CONTRACT NO. 95460	

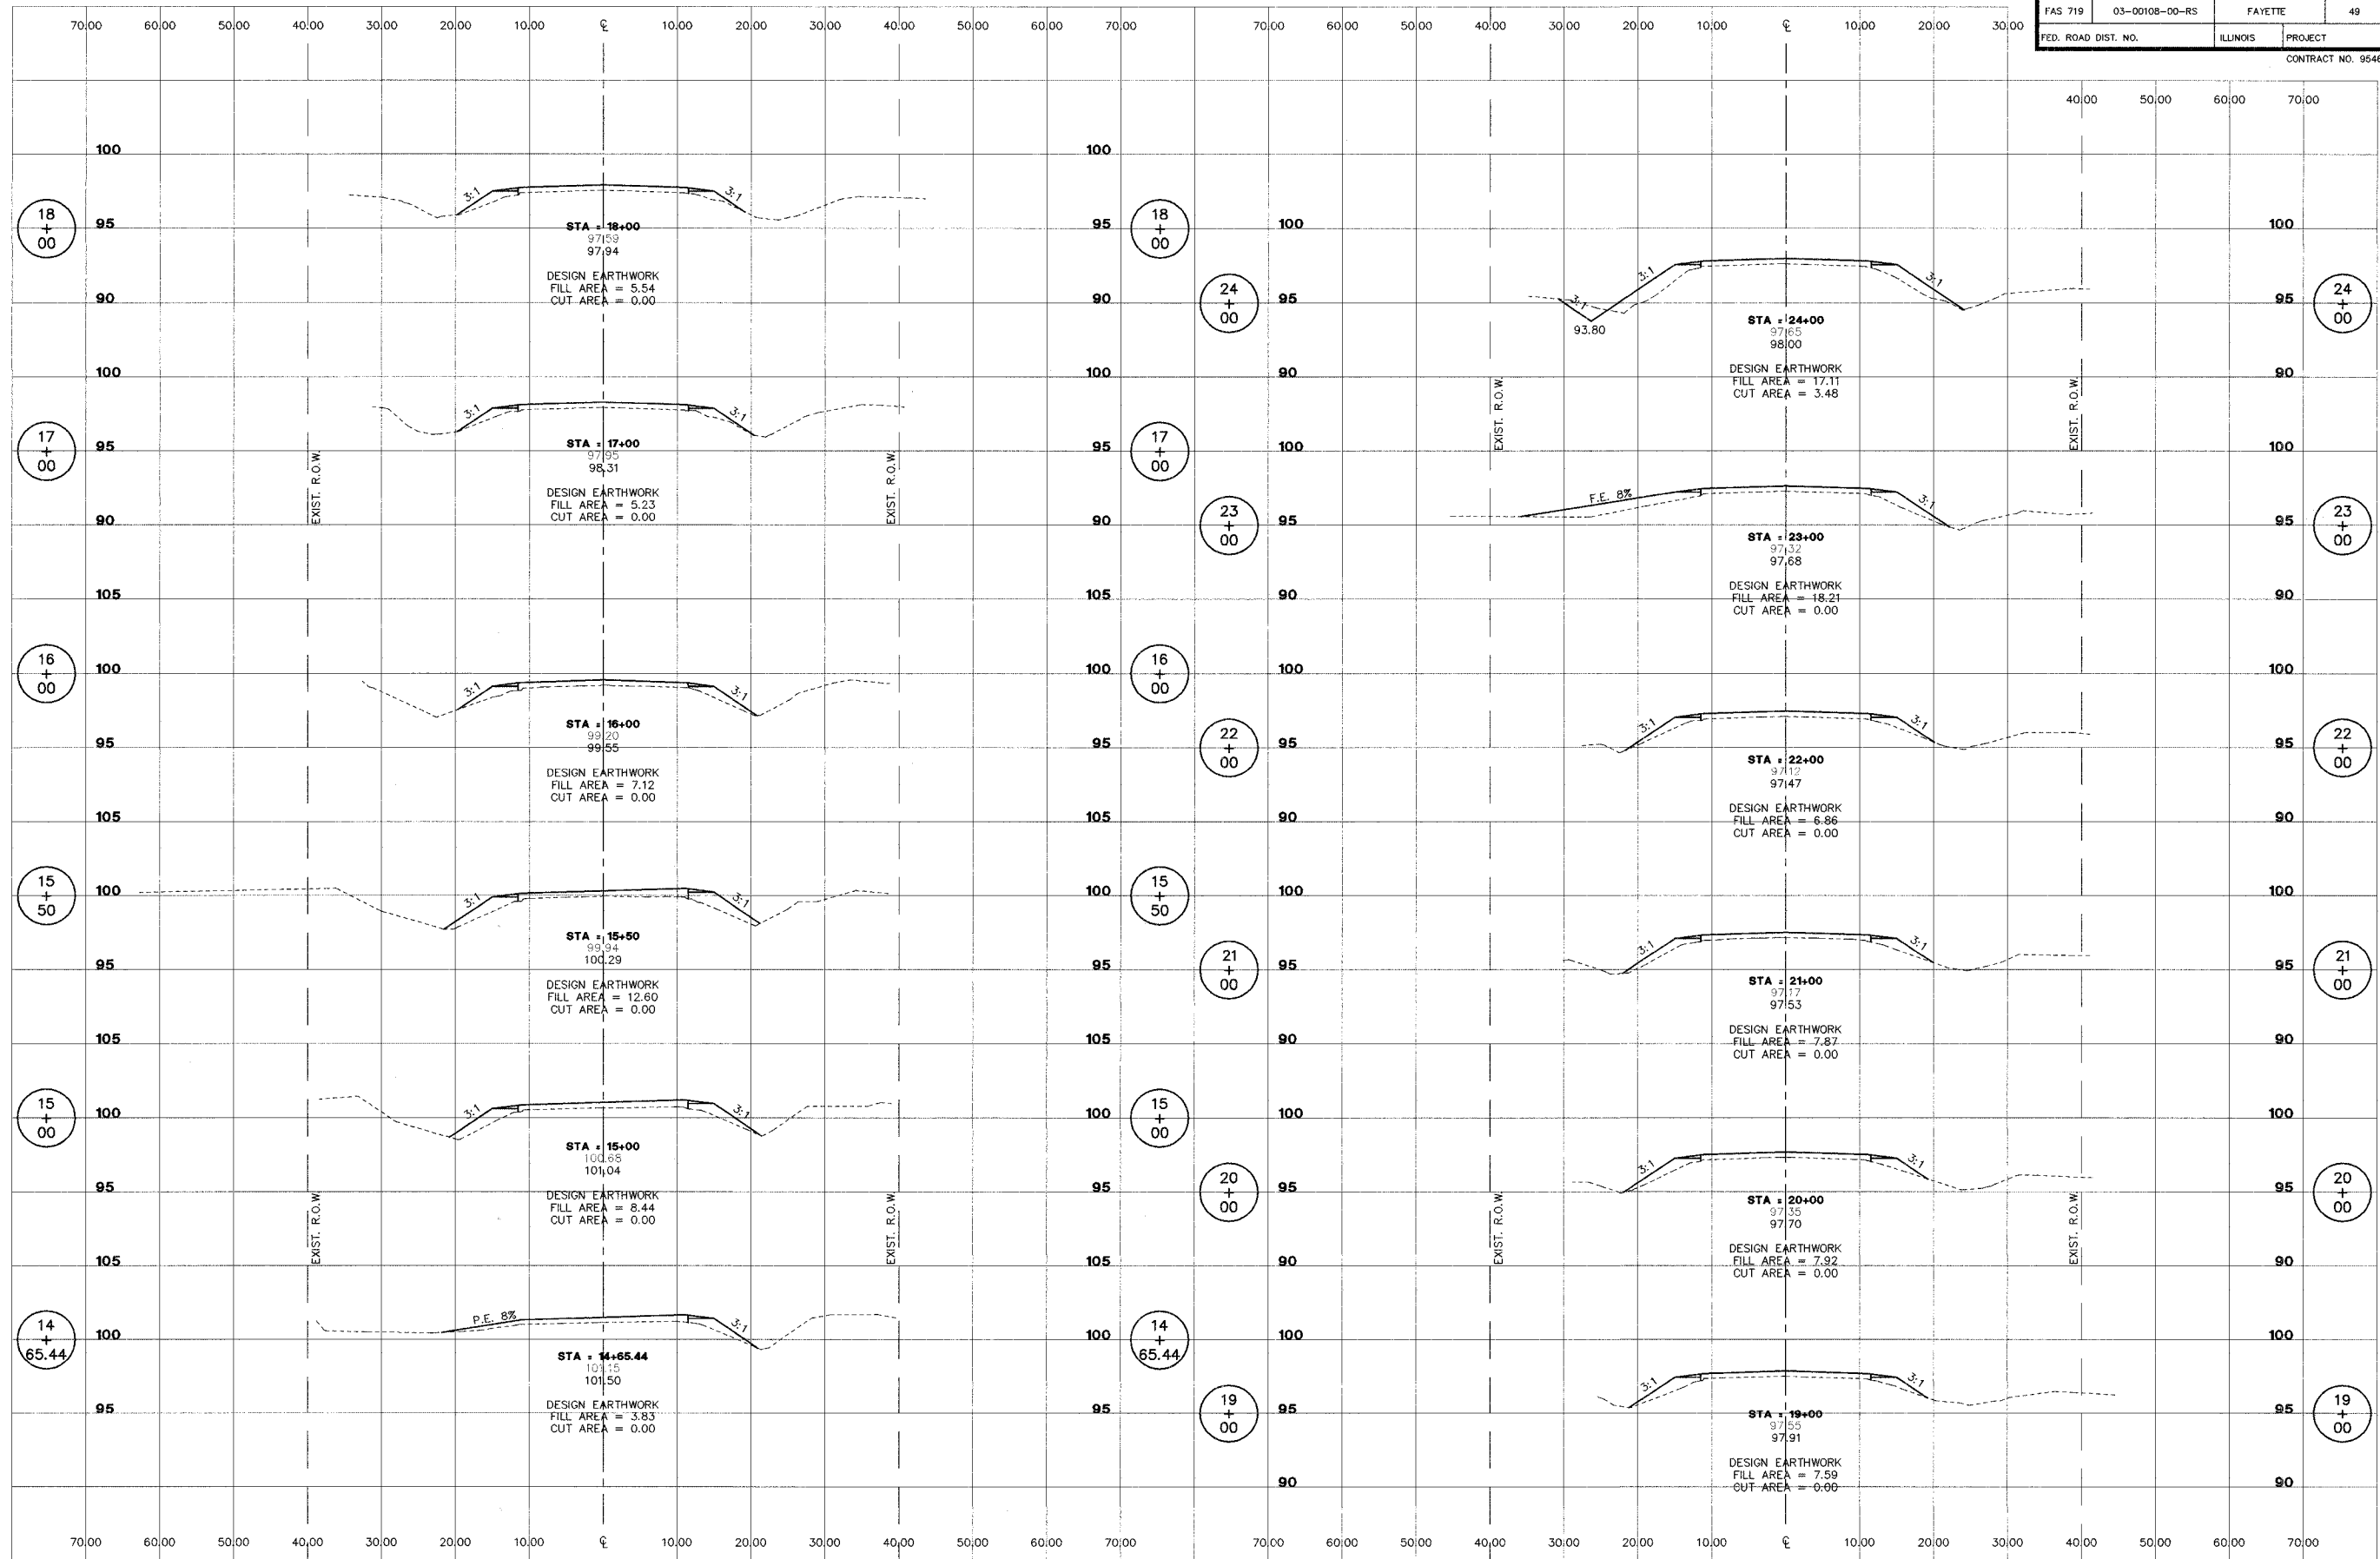

STS CONSULTANTS
 2524 South Broadway
 Salem, Illinois 62881
 Ph: (618) 548-3500
 Fax: (618) 548-5246
 IL Design Firm Reg. No. 184-001518

ROADWAY RECONSTRUCTION
FAS 719 SECTION 03-00108-00-RS
FAYETTE COUNTY, ILLINOIS

CROSS SECTIONS
STA. 14+65.44 TO STA. 24+00

SURVEY	JAS	CHECKED	DATE
DESIGN	MRO	APPROVED	01/09/06
DRAWN	JSD, BLT	REVISION	
		JOB NO.	30084

L:\P\030033\FAS\c004001.dwg, 1/16/2006 2:32:00 PM