


ROUTE NO.	SECTION	COUNTY	TOTAL SHEETS	SHEET NO.
FAS 719	03-00108-00-RS	FAYETTE	49	29
FED. ROAD DIST. NO.	ILLINOIS		PROJECT	

CONTRACT NO. 95460

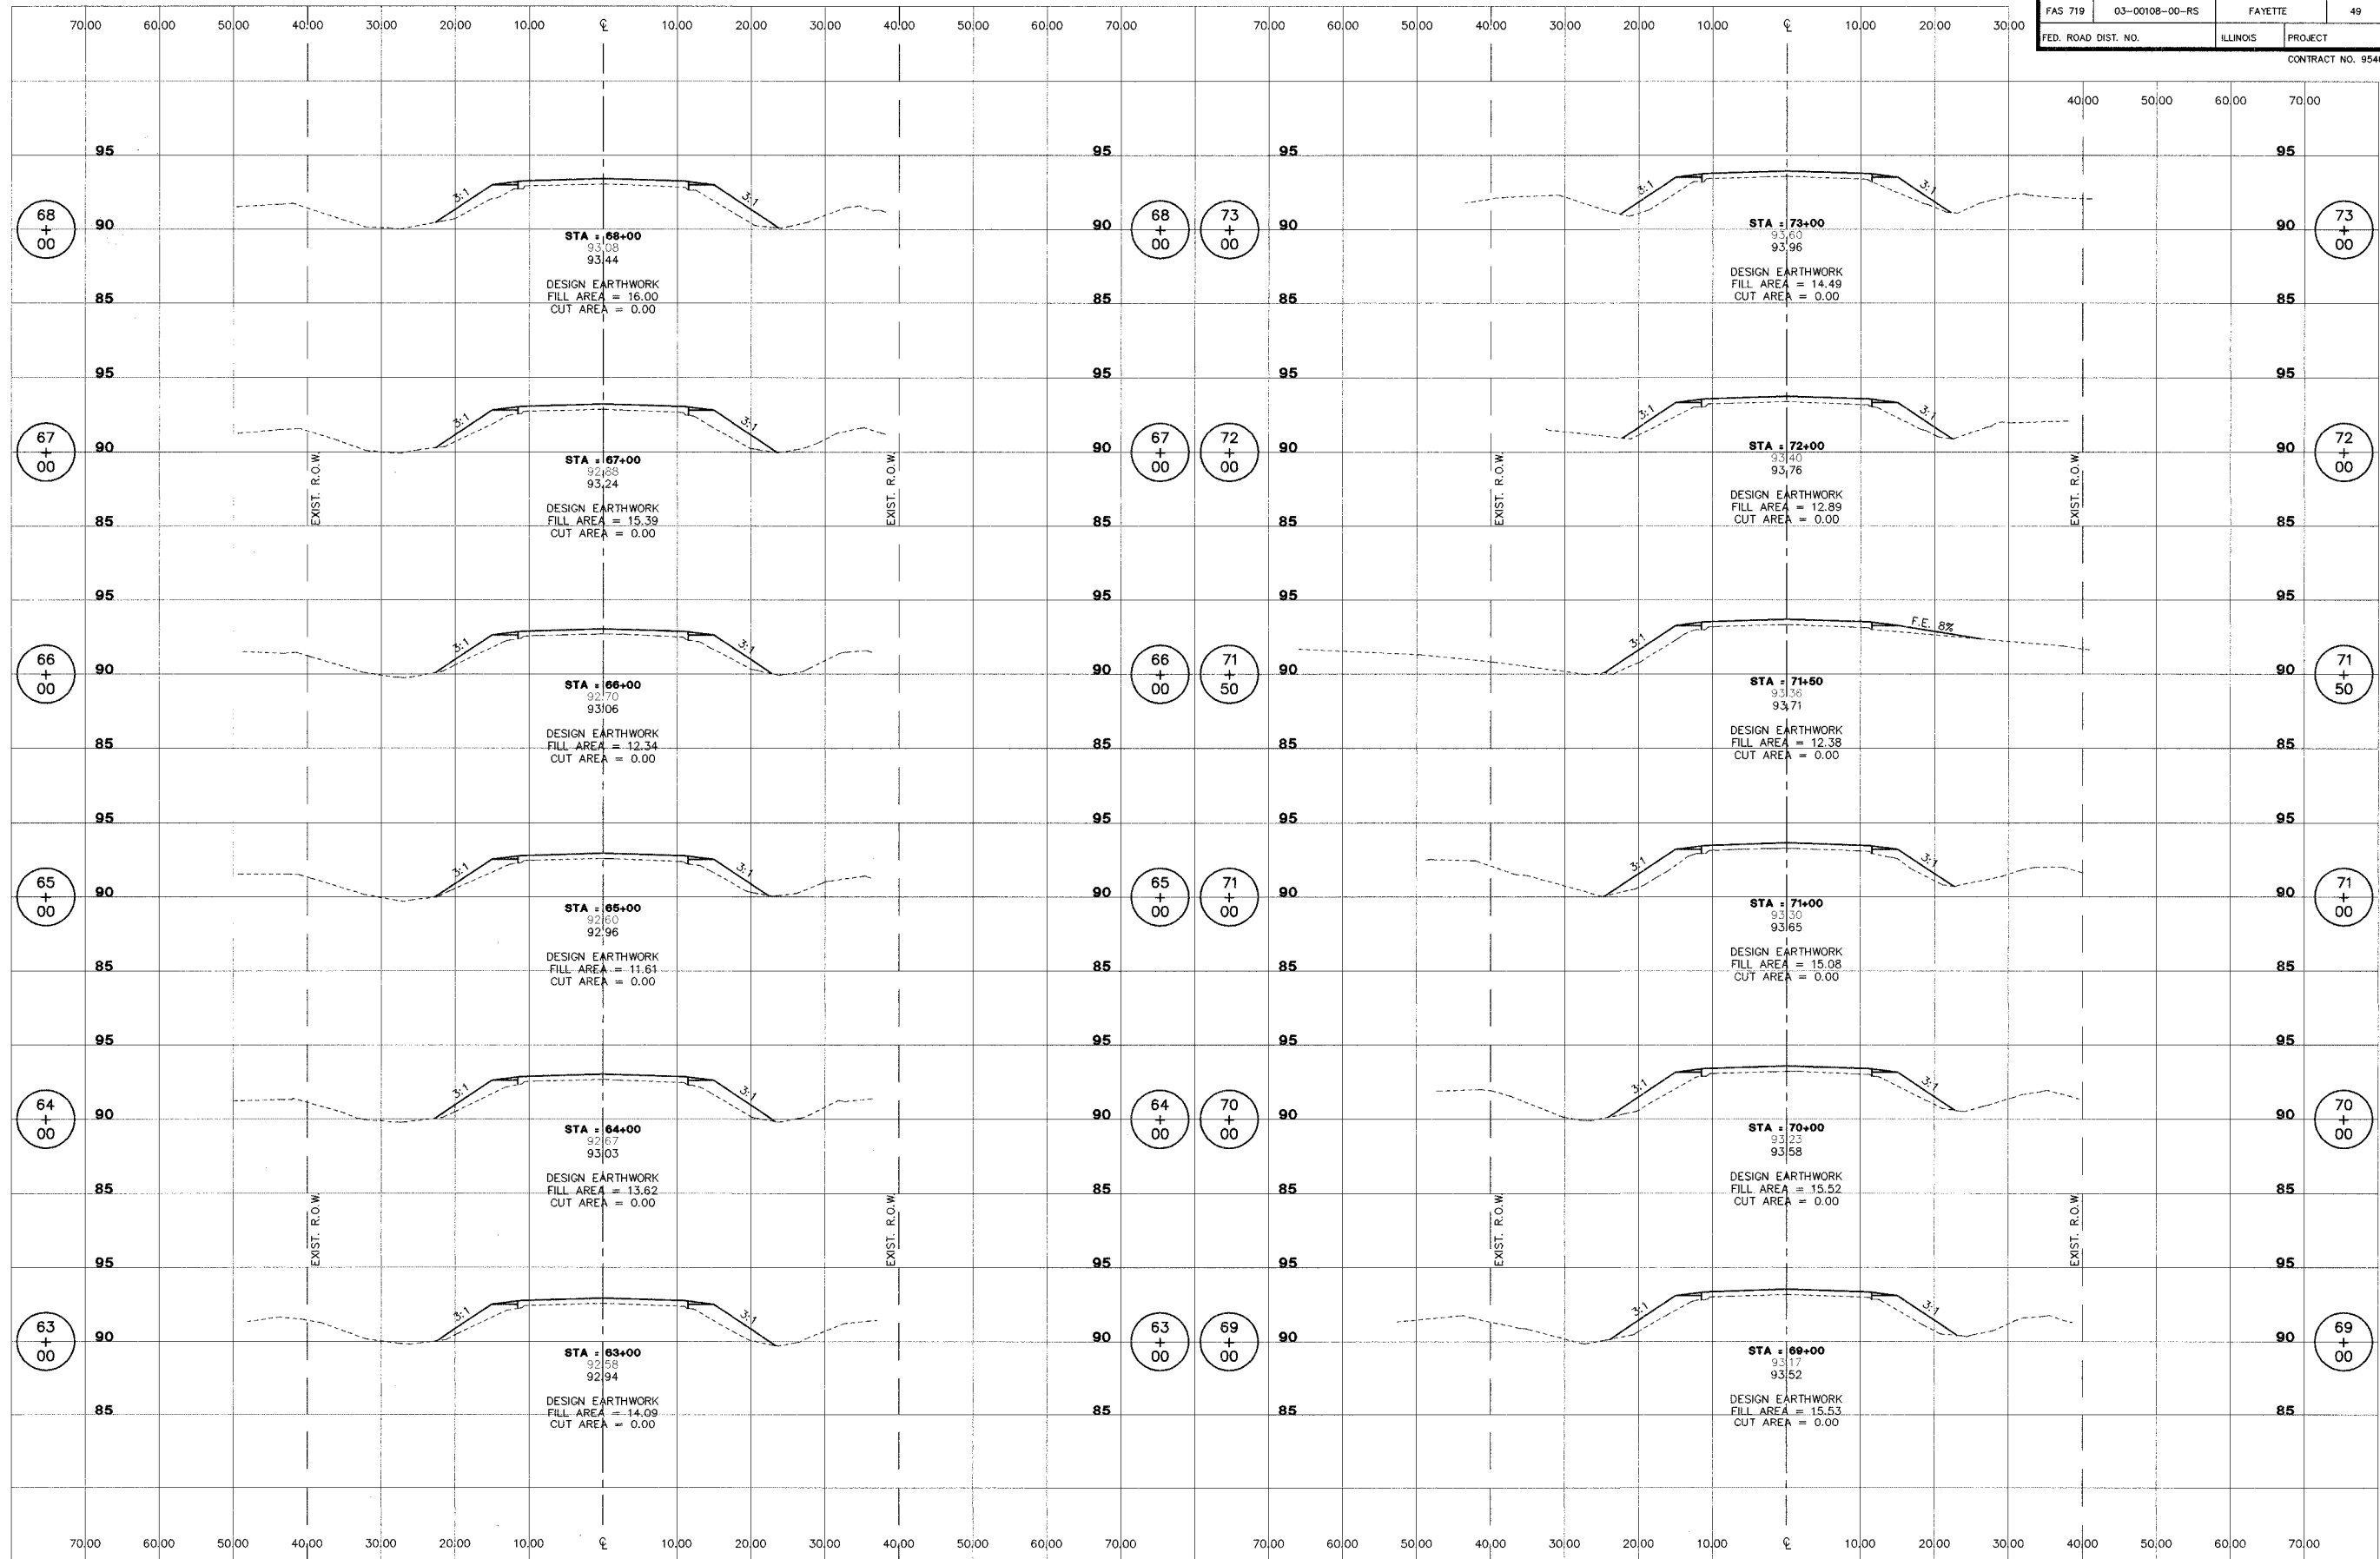

STS CONSULTANTS
 2524 South Broadway
 Salem, Illinois 62881
 Ph (618) 548-3500
 Fax (618) 548-5248
 IL Design Firm Reg. No. 184-001518

ROADWAY RECONSTRUCTION
FAS 719 SECTION 03-00108-00-RS
FAYETTE COUNTY, ILLINOIS

CROSS SECTIONS
STA. 63+00 TO STA. 73+00

SURVEY	CHECKED	DATE
JAS		01/09/06
DESIGN	APPROVED	REVISED
MRO		
DRAWN	JSD, BLT	JOB NO.
		30084

L:\FH000333\EP\cc009001.dwg, 1/16/2006 3:28:59 PM